


2. All sizes to be checked on site prior to construction.  
3. This drawing is the copyright of the author.

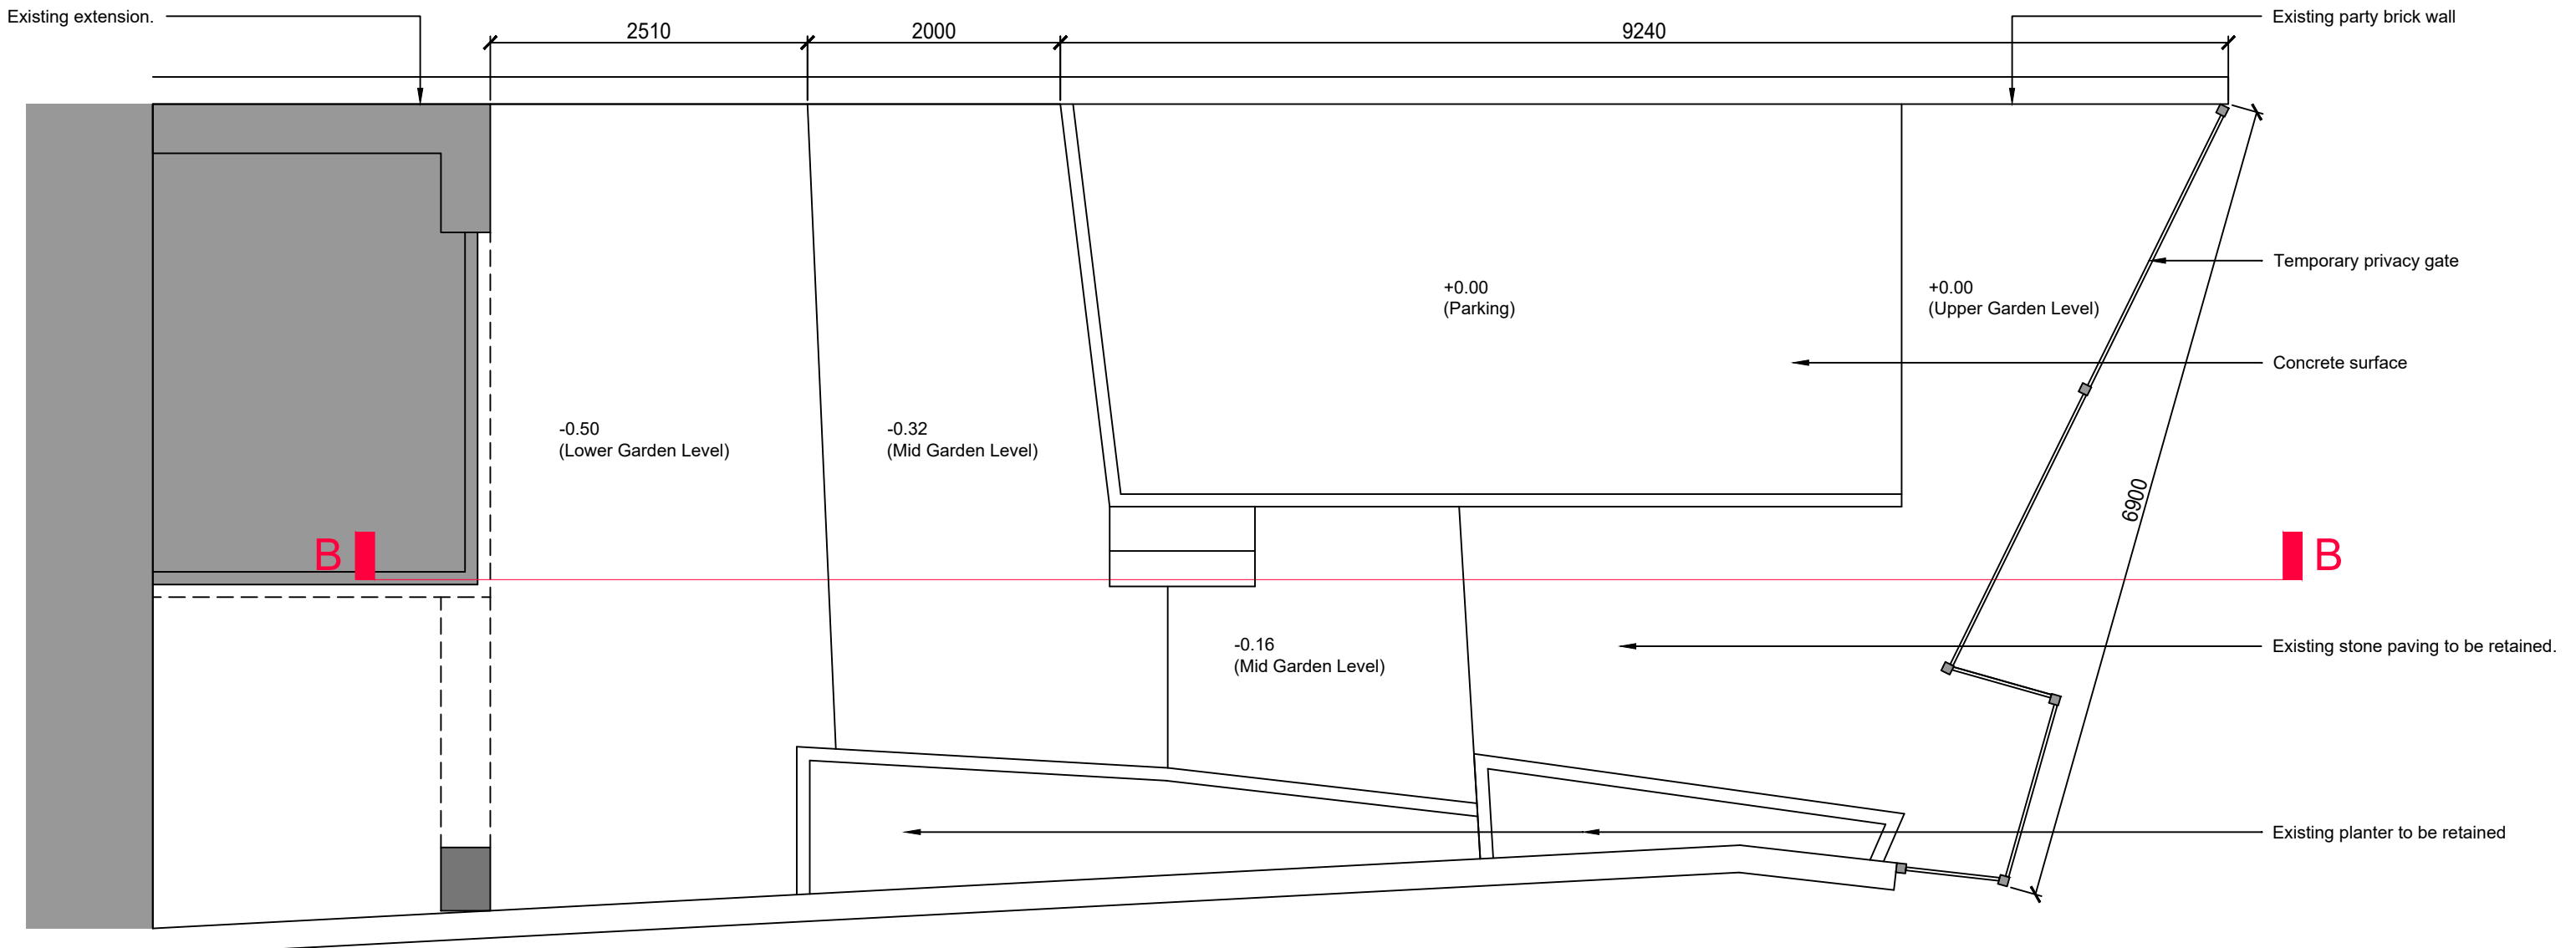

### EXISTING GARDEN LAYOUT




EXISTING GARDEN



EXISTING DECAYING PARTY WALL



EXISTING DECAYING PARTY WALL

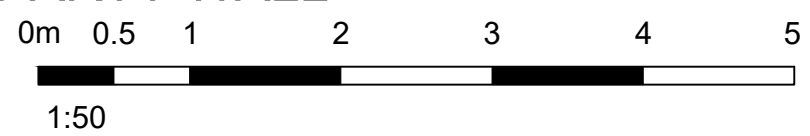

1	23.09.2023	PLANNING ISSUE	KL
<b>LEE STUDIO</b>			shooloong@me.com
28 Salmons Street, Glasgow, G22 5NZ.		07766 163 130	original size
drawing		16 WESTBOURNE GARDENS Existing Garden Layout	A3
scale	1:50	drawn	KL
date	23.09.2023	checked	-
status	PLANNING	passed	-
job no.	2023-05	drawing no.	AL(0)011
		revision	1