

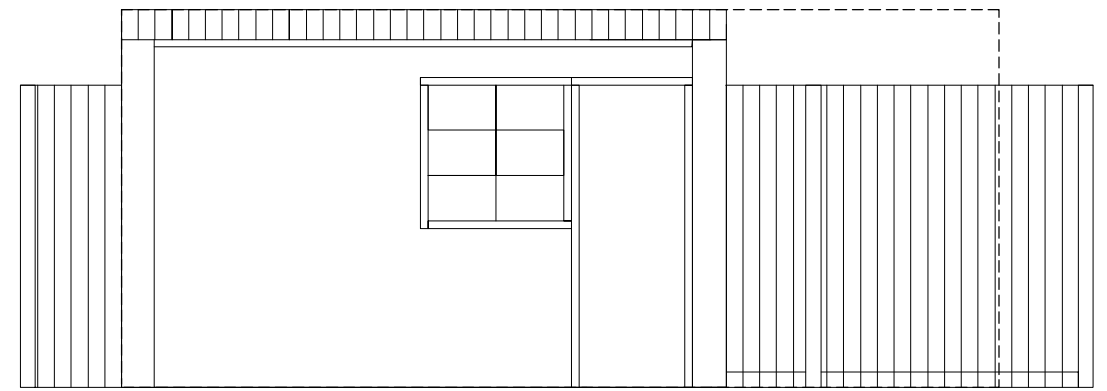
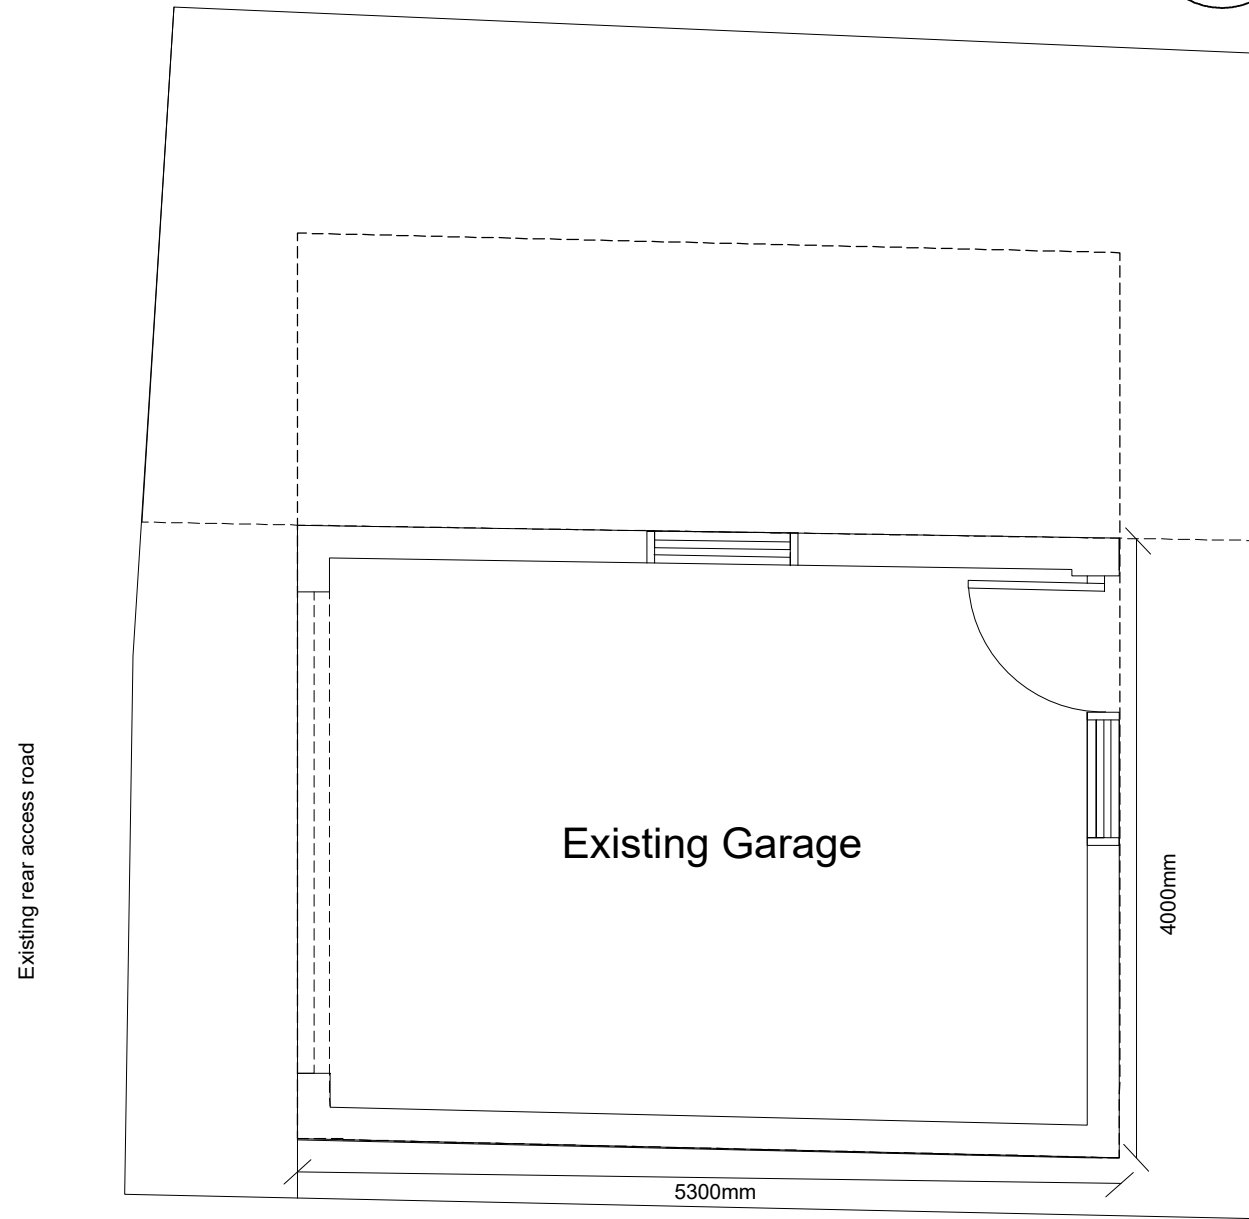



Existing Garage @ 1-50

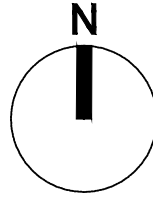

Elevation of existing garage from garden 38 Oakcroft

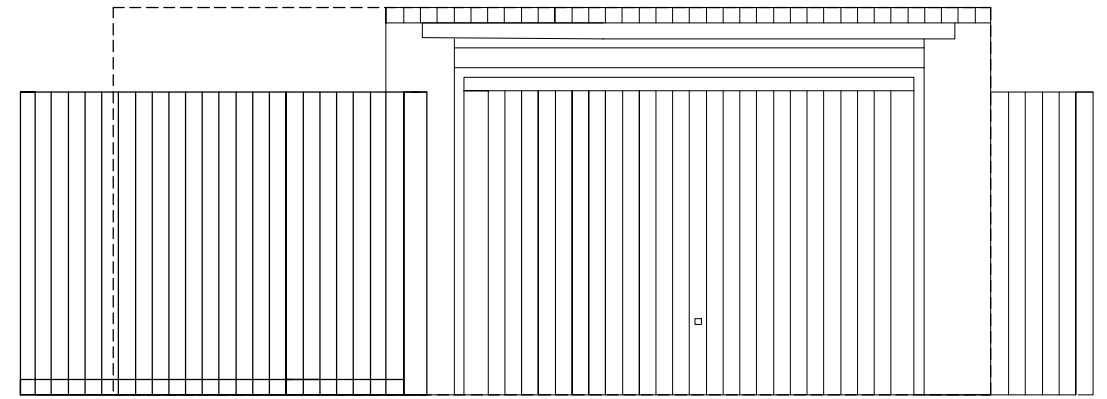

Elevation of existing garage from access road to rear

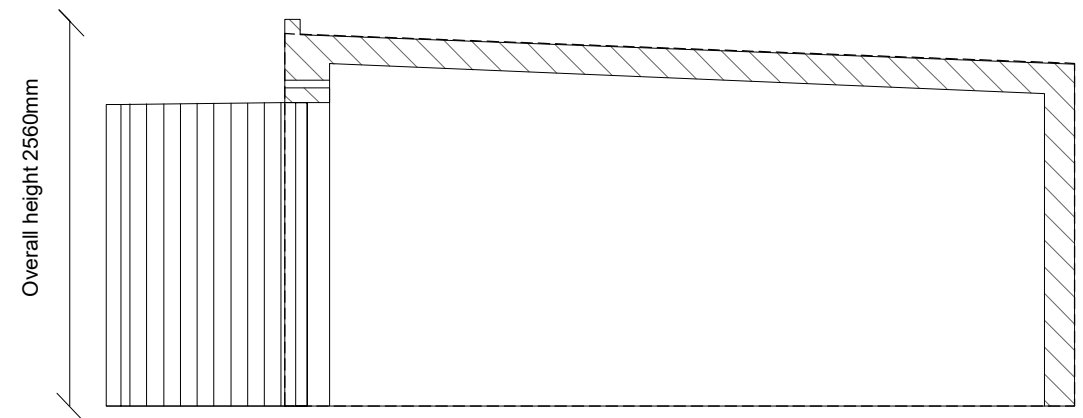

Section of existing garage

Lawful Certificate Granted
Under Permitted Development
19/03102/CPU

SCALE 1: 50



SEZ ASSOCIATES

5, MARYGOLD HOUSE, TAYLOR CLOSE, TW3 4BZ, HOUNSLOW
Mob: + 44 (0) 7989697333 E-mail: svetlazana@yahoo.co.uk

CLIENT

ALTIN LLESHI

PROJECT

38 OAKCROFT ROAD KT9 1RH

TITLE

EXISTING PLAN.
EXISTING SECTION.
EXISTING ELEVATIONS.

FIRST ISSUE	DRAWN	CHECKED
20.07.2023	SB	SB
SCALE @ A1	SCALE @ A3	STAGE
	1:50	PLANNING

JOB NO	DRAWING NO	REVISION
KT38	PL-002	REV-A

REVISIONS	BY	DATE
REV	A	21/08/23

Existing Garage
Scale 1:50 @ A3

38 Oakcroft Road

Drawn by: DP
Date: December 2020

Mary Hackett & Associates Ltd.

Creek Studio, 39 Creek Road, Hampton Court, East Molesey, KT8 9BE
Tel: 020 8979 3660 Fax: 020 8979 3106

02