



APPLICATION NO: 20/03300/HOU

GRANTED 16TH FEBRUARY 2021

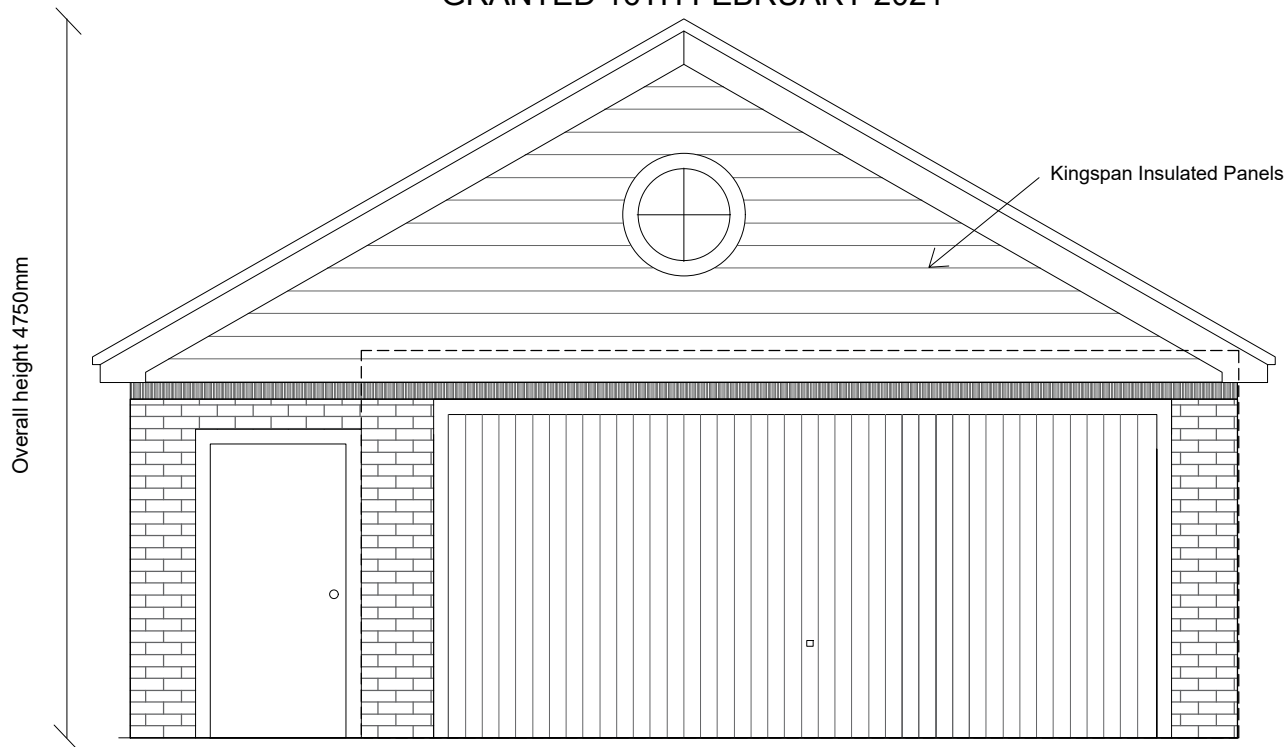


Elevation of proposed garage from access road to rear

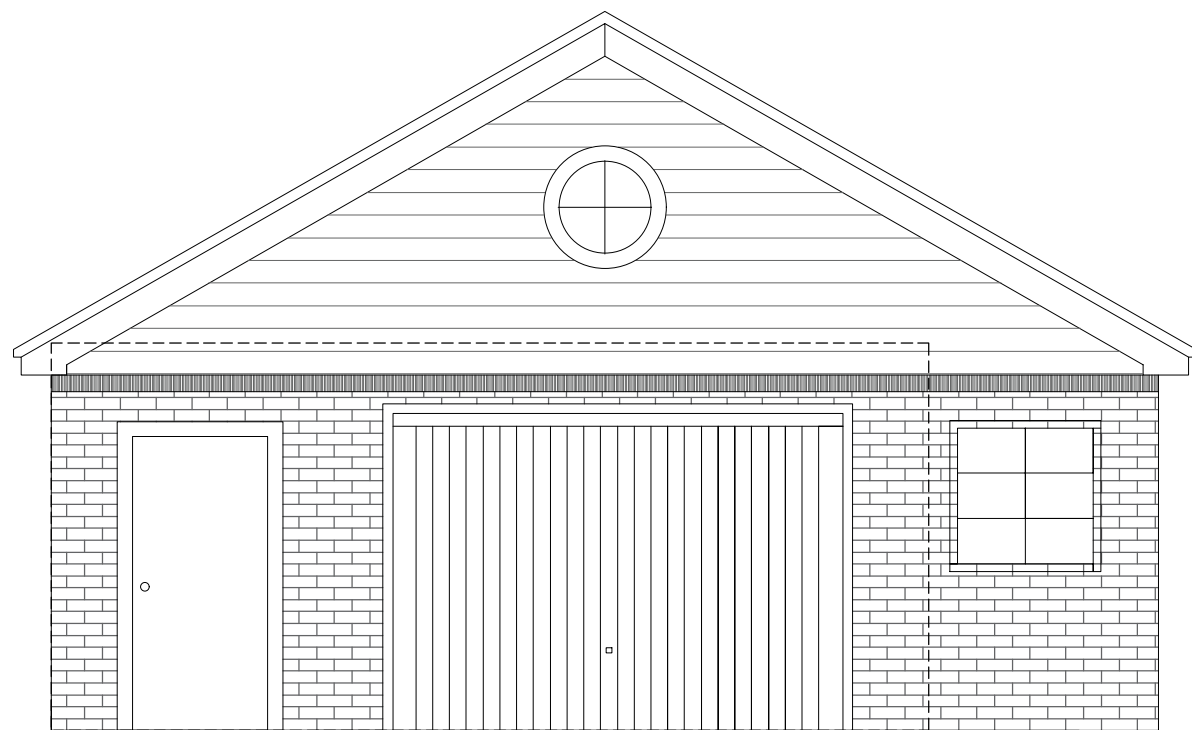


Elevation of proposed garage from garden 38 Oakcroft

PROPOSED ELEVATIONS

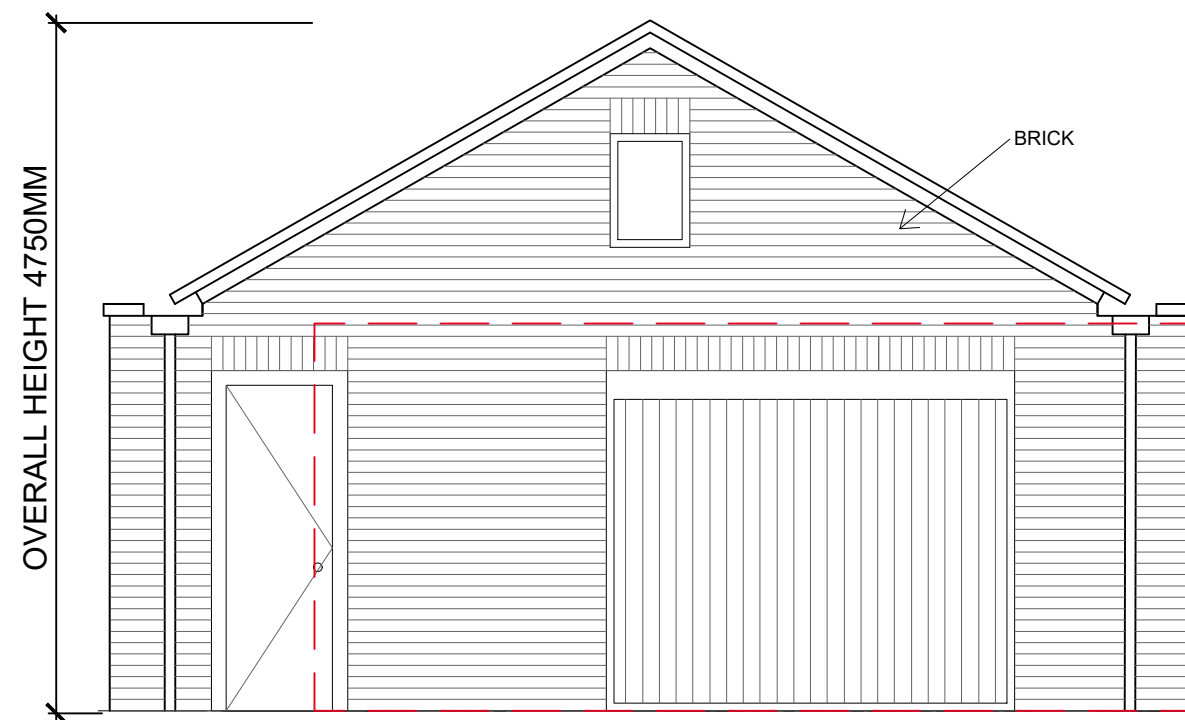

Elevation of proposed garage from access road to rear

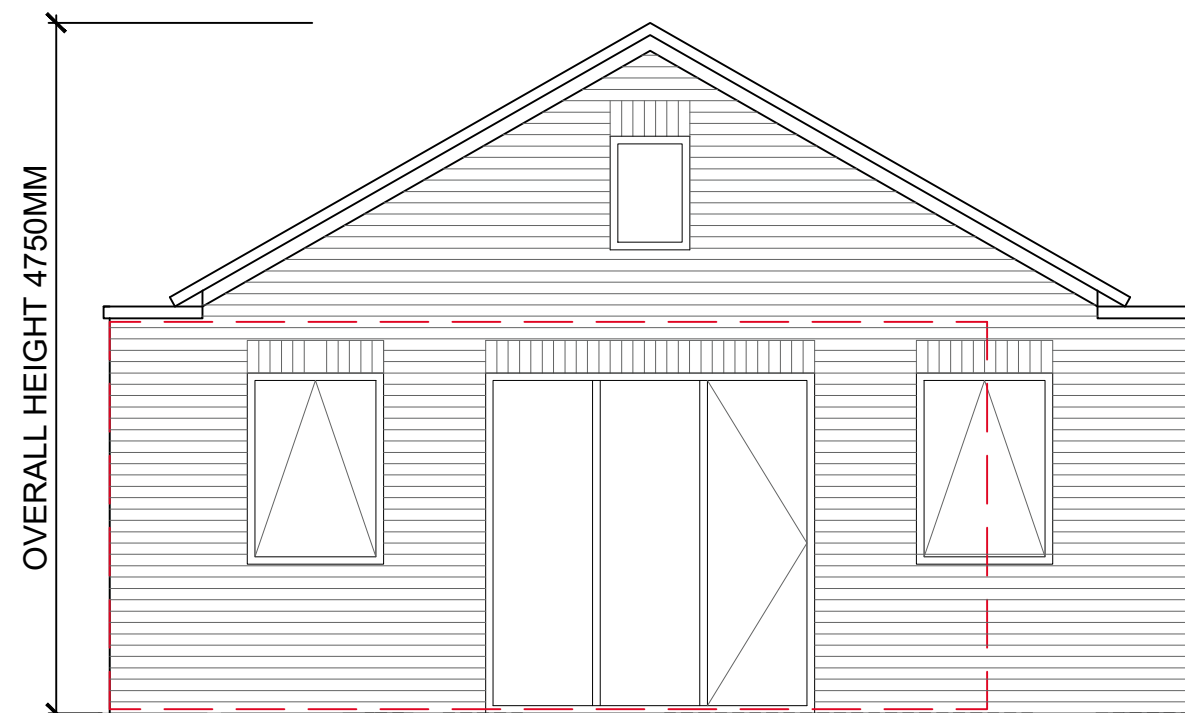

Elevation of proposed garage from garden 38 Oakcroft

Copyright: This product is protected by the provision of the Copyright, Design and Patents Act 1988

NOTES.


CONTRACTORS MUST VERIFY ALL DIMENSIONS AT THE SITE BEFORE COMMENCING ANY WORK.

NO CONSTRUCTION WORK BEFORE LOCAL AUTHORITY CONSENT, PLANNING PERMISSION, BUILDING CONTROL APPROVAL AND STRUCTURAL ENGINEER CONFIRMATION.

ALL STRUCTURAL ELEMENTS INC. JOISTS, BEAMS AND COLUMNS TO BE CONFIRMED BY STRUCTURAL ENGINEER

ANY DISCREPANCIES TO BE REPORTED TO SEZ ASSOCIATES.

ALL DRAWINGS ARE TO BE READ IN CONJUNCTION WITH ALL RELEVANT DRAWINGS AND SPECIFICATIONS.

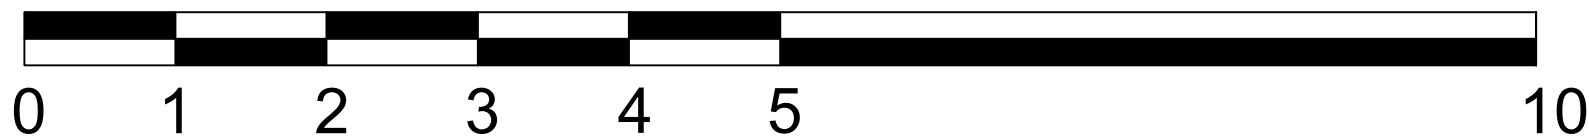

SCALE BAR 1:50

SEZ ASSOCIATES

5, MARYGOLD HOUSE, TAYLOR CLOSE, TW3 4BZ, HOUNSLOW  
Mob: + 44 (0) 7989697333 E-mail: svetlazana@yahoo.co.uk

CLIENT

ALTIN LLESHI

PROJECT

38 OAKCROFT ROAD KT9 1RH

TITLE

APPROVED ELEVATIONS  
PROPOSED ELEVATIONS

FIRST ISSUE	DRAWN	CHECKED
20.07.2023	SB	SB
SCALE @ A1	SCALE @ A3	STAGE
1:100	1:100	PLANNING
JOB NO	DRAWING NO	REVISION
KT38	PL-006	REV-A

REVISIONS	BY	DATE
REV	A	21/08/23