


GENERAL NOTES : -This drawing is prepared solely for design and planning submission purposes. It is not intended or suitable for either Building Regulations or Construction purposes and should not be used for such.  
 Structural Design and Building Control Approval is required before construction commences. This drawing is subject to copyright and is reproduced without prior permission.

**Project Description**  
 Erection of a front porch


**Clients:**  
 Mr Mainul Hoque

**Proposed Development:**  
 25 Shokrespore Avenue  
 Tibbury  
 RM18 8AP

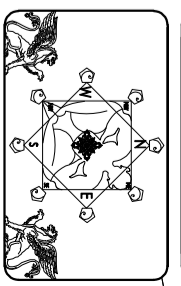

**T.M.D.S.Ltd**  
 Architectural Services  
 & Vastu Consultancy  
 Mobile : 07887555550

Issue:	Planning Approval
Scale: A3@1:50	Date: 2023/10/25
Job No: 421	Dwg No: 4

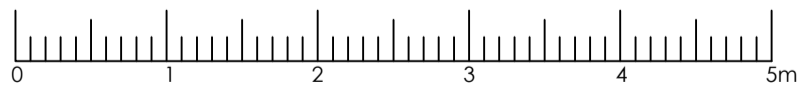

Scale 1 : 50

