


GENERAL NOTES : -This drawing is prepared solely for design and planning submission purposes. It is not intended or suitable for either Building Regulations or Construction purposes and should not be used for such.
 Structural Design and Building Control Approval is required before construction commences. This drawing is subject to copyright do not reproduce this drawing without prior permission.

Project Description
 Erection of a front porch

Clients:
 Mr Mainul Hoque


Proposed Development:
 25 Shakespeare Avenue
 Tilbury
 RM18 8AP

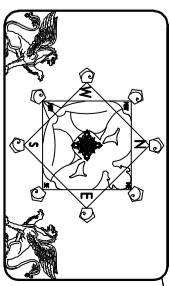

T.M.D.S.Ltd
 Architectural Services
 & Vastu Consultancy
 Mobile : 07887555550

Issue : Planning Approval	
Scale: A3@1:50	Date: 2023/10/25
Job No: 521	Dwg No: 10

SHAKESPEARE AVENUE

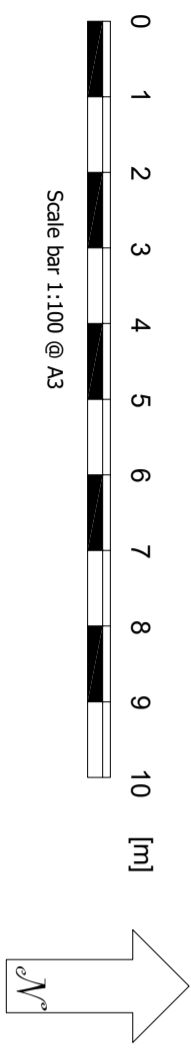

Block Plan Scale 1:100