



2m 4m 6m 8m 10m

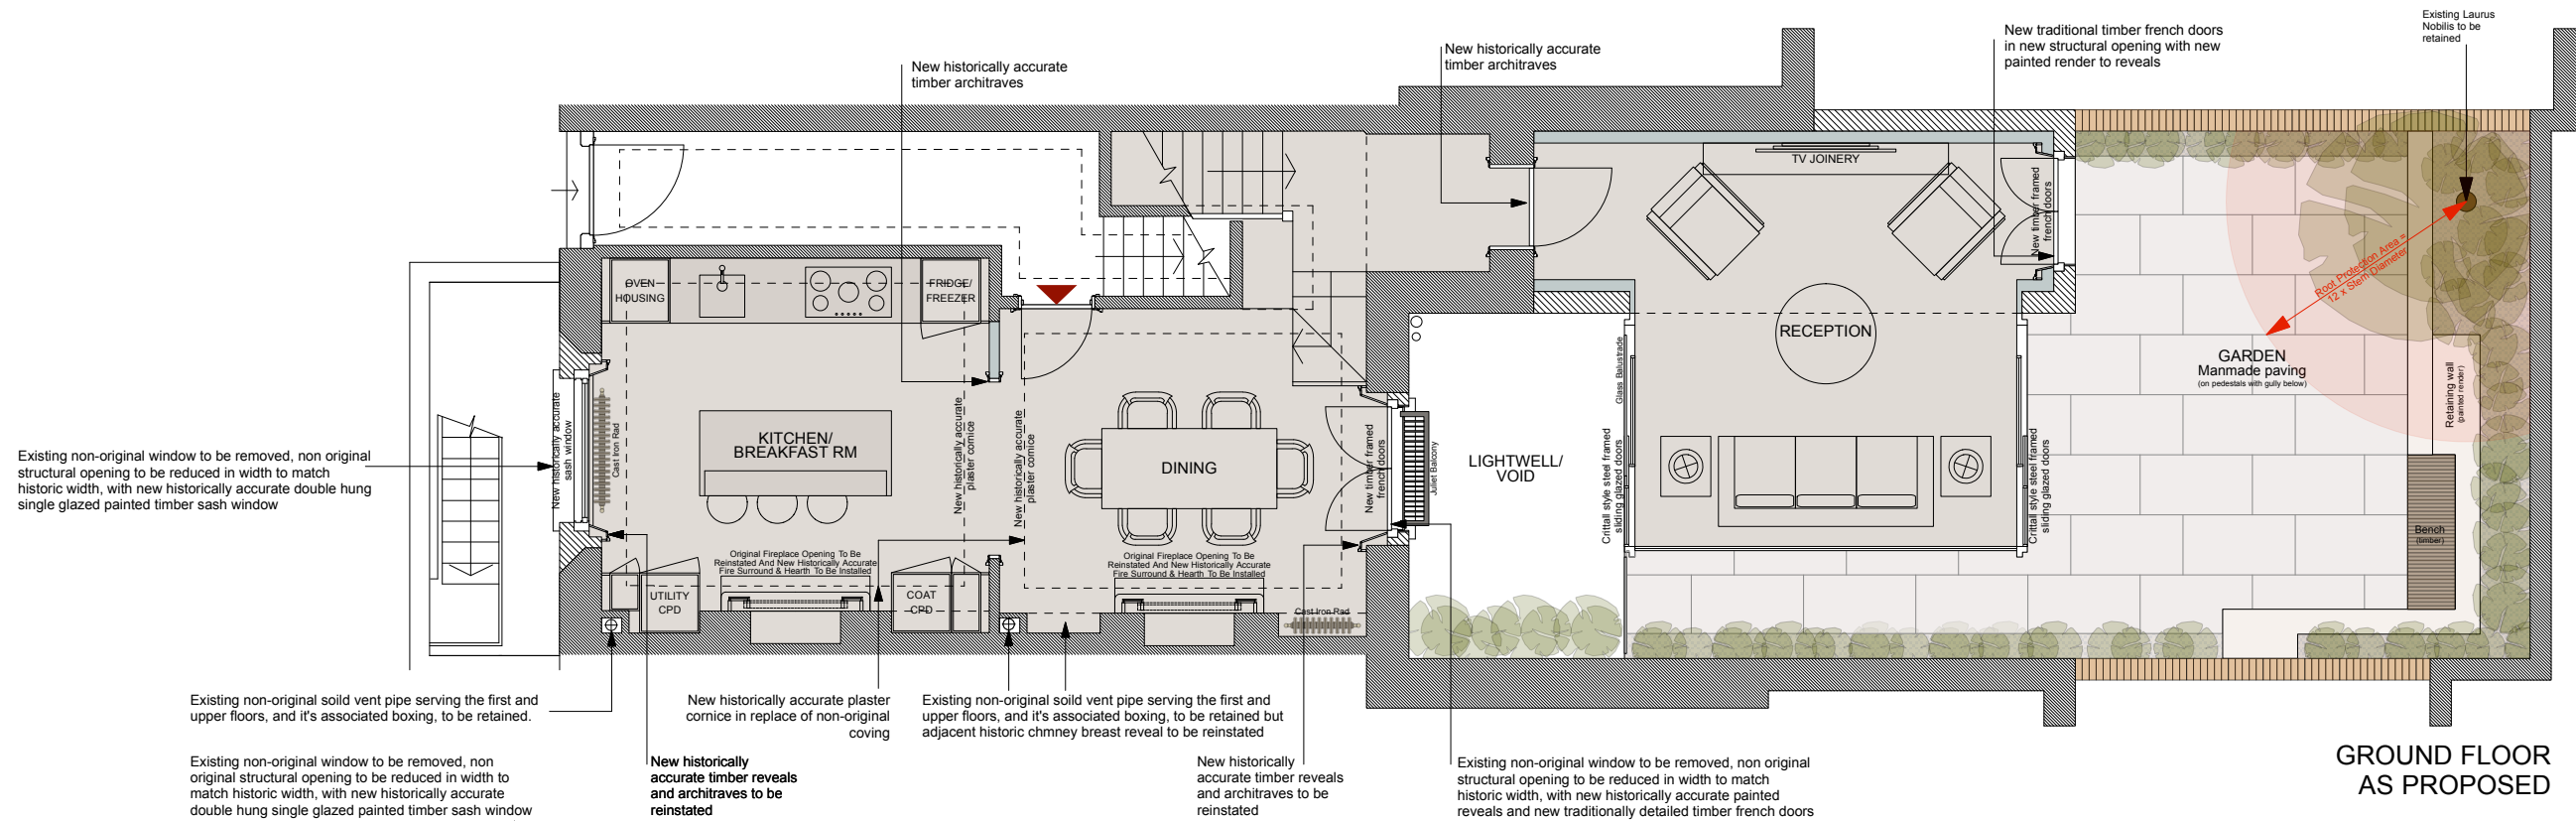

GROUND FLOOR AS PROPOSED

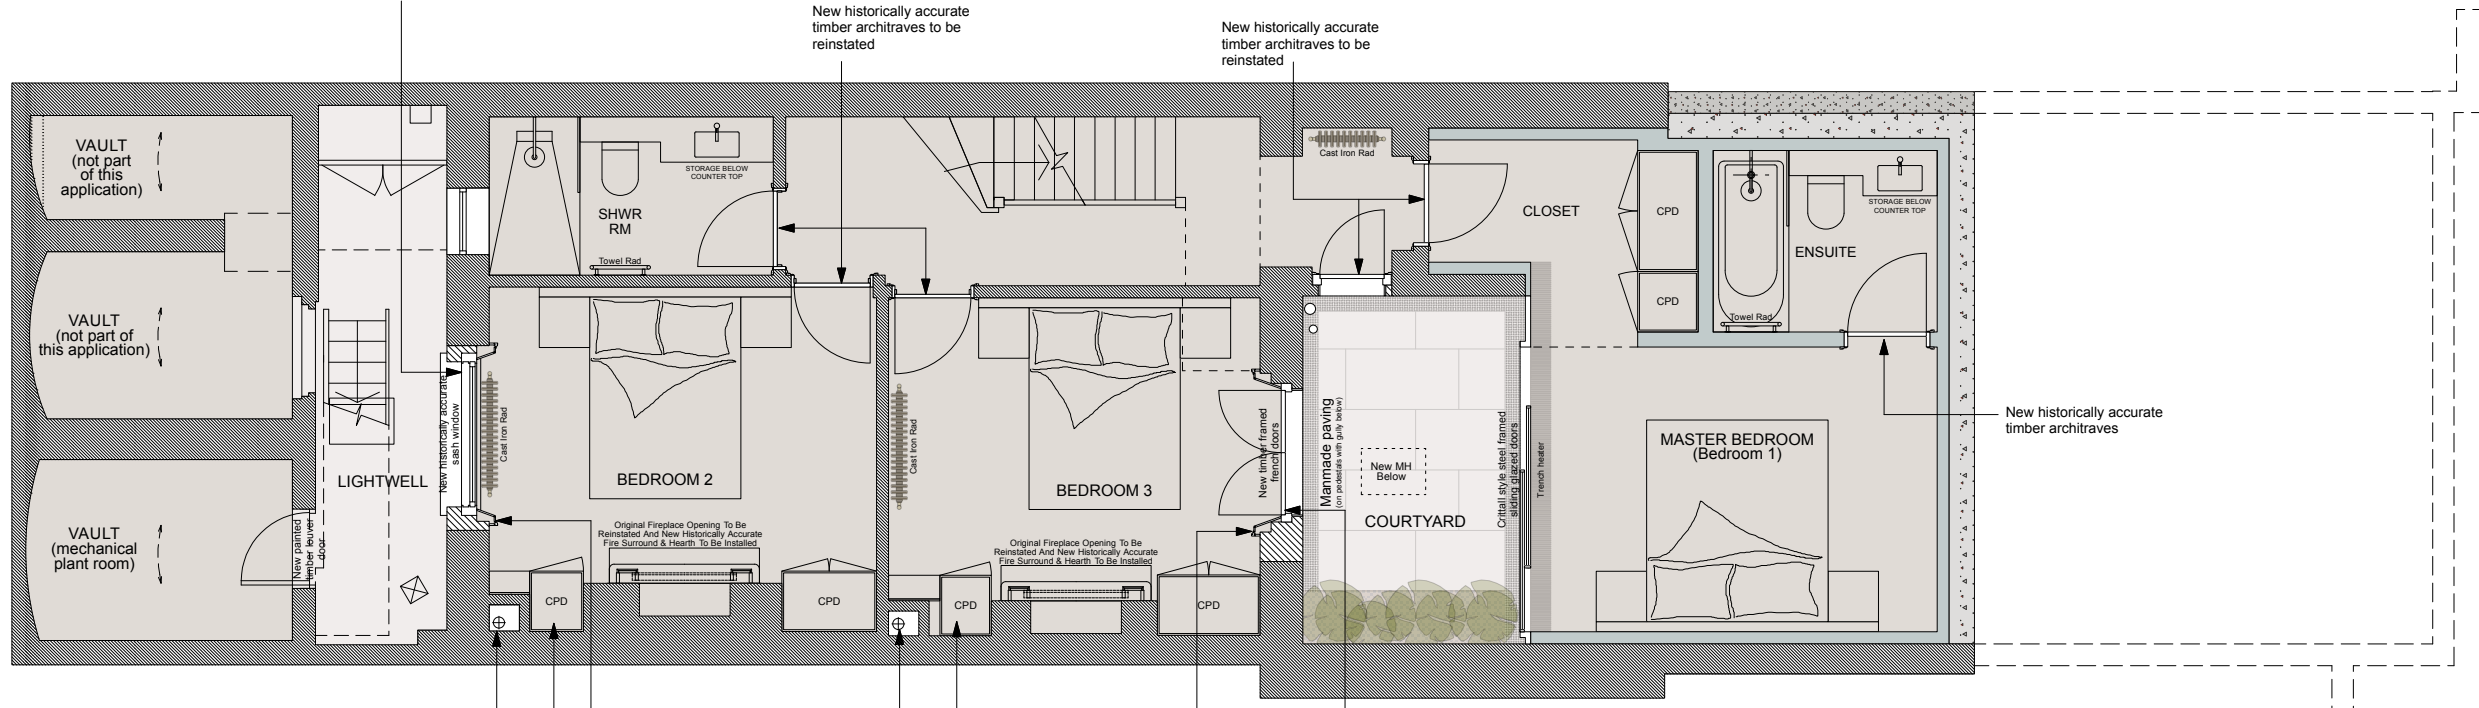


LOWER GROUND FLOOR AS PROPOSED

1:75@A3

KEY	
	EXISTING WALLS (LOAD BEARING & NON LOAD BEARING)
	NEW SOLID BRICKWORK (RECLAIMED STOCKS)
	NEW NON LOAD BEARING STUDWORK & LINER WALLS
	NEW MASS CONCRETE UNDERPINNING
	NEW R/C RETAINING WALL

GENERAL NOTES:
 THIS DRAWING IS FOR INFORMATION ONLY NOT FOR CONSTRUCTION OR QUANTIFICATION PURPOSES
 THIS DRAWING IS BASED ON INHERITED SURVEY INFORMATION THAT HAS NOT BEEN VERIFIED BY TF ARCHITECTURE
 RELIANCE SHOULD NOT BE PLACED ON THIS DRAWING

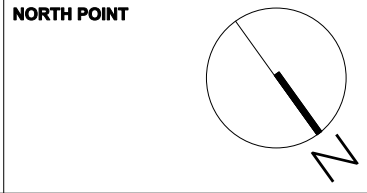

TF ARCHITECTURE LTD
 20 SAVILE ROW
 LONDON W1S 3PR
 T. +44(0)20 7190 9659
 E. info@tfarchitecture.com

CLIENT	EBURY STREET LIMITED			
PROJECT	98 EBURY STREET, LONDON SW1W 9QD			
DRAWING TITLE	GROUND & LOWER GROUND FLR PLANS_AS PROPOSED			
DATE	191106	SCALE	1:75@A3	JOB NO. 493
DRWG NO.	493.201	REV.		