




1m 2m 3m 4m 5m 6m 7m 8m 9m 10m

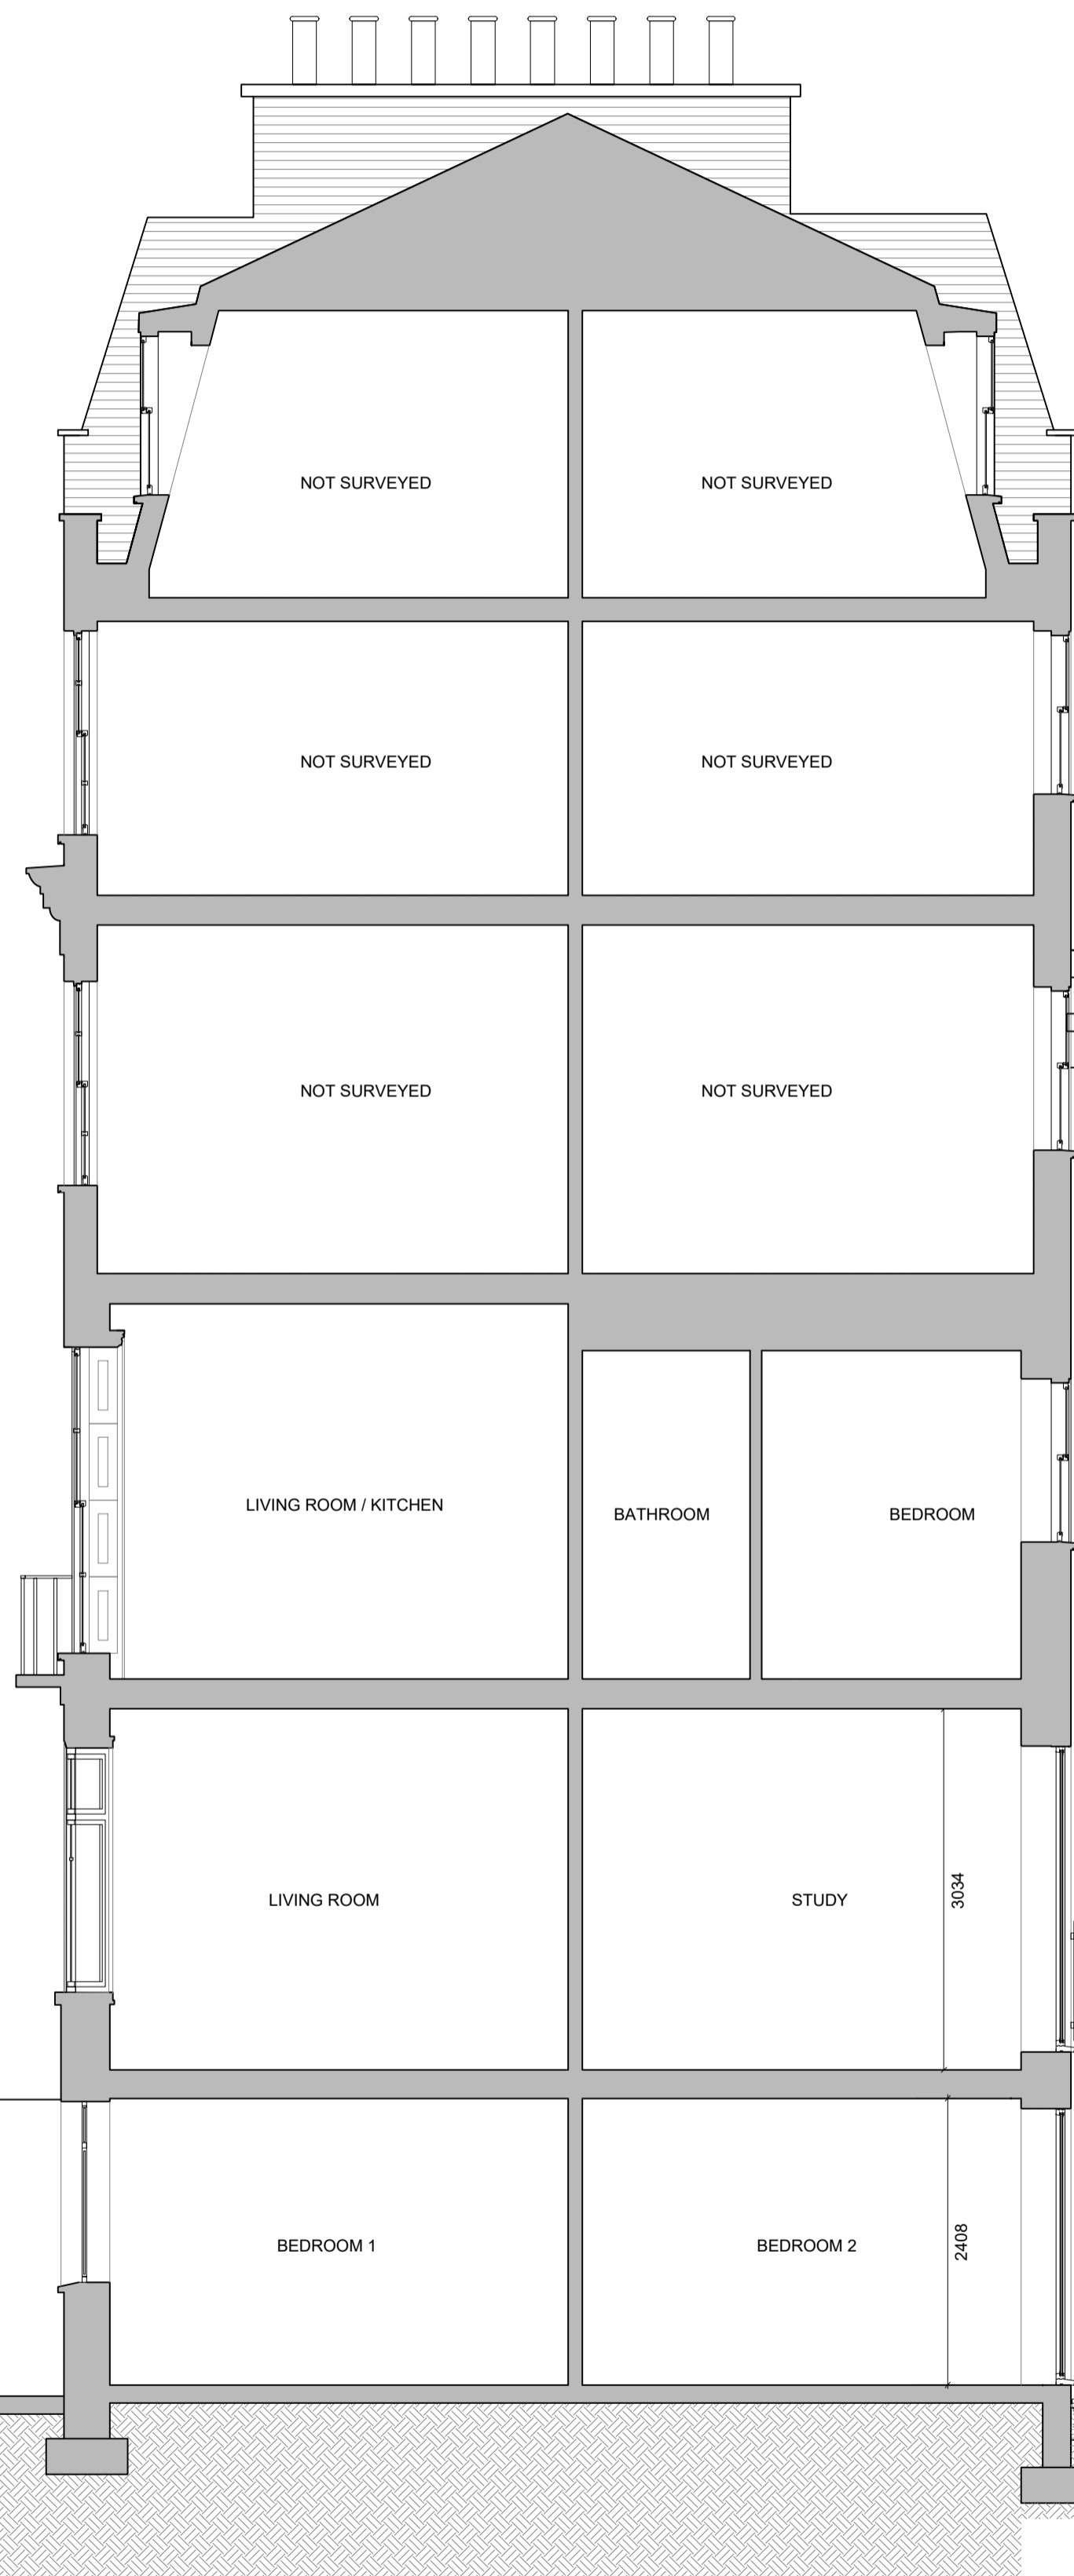


**1 SECTION A-A**  
G202 PROPOSED BUILDING SECTION SCALE @1:50

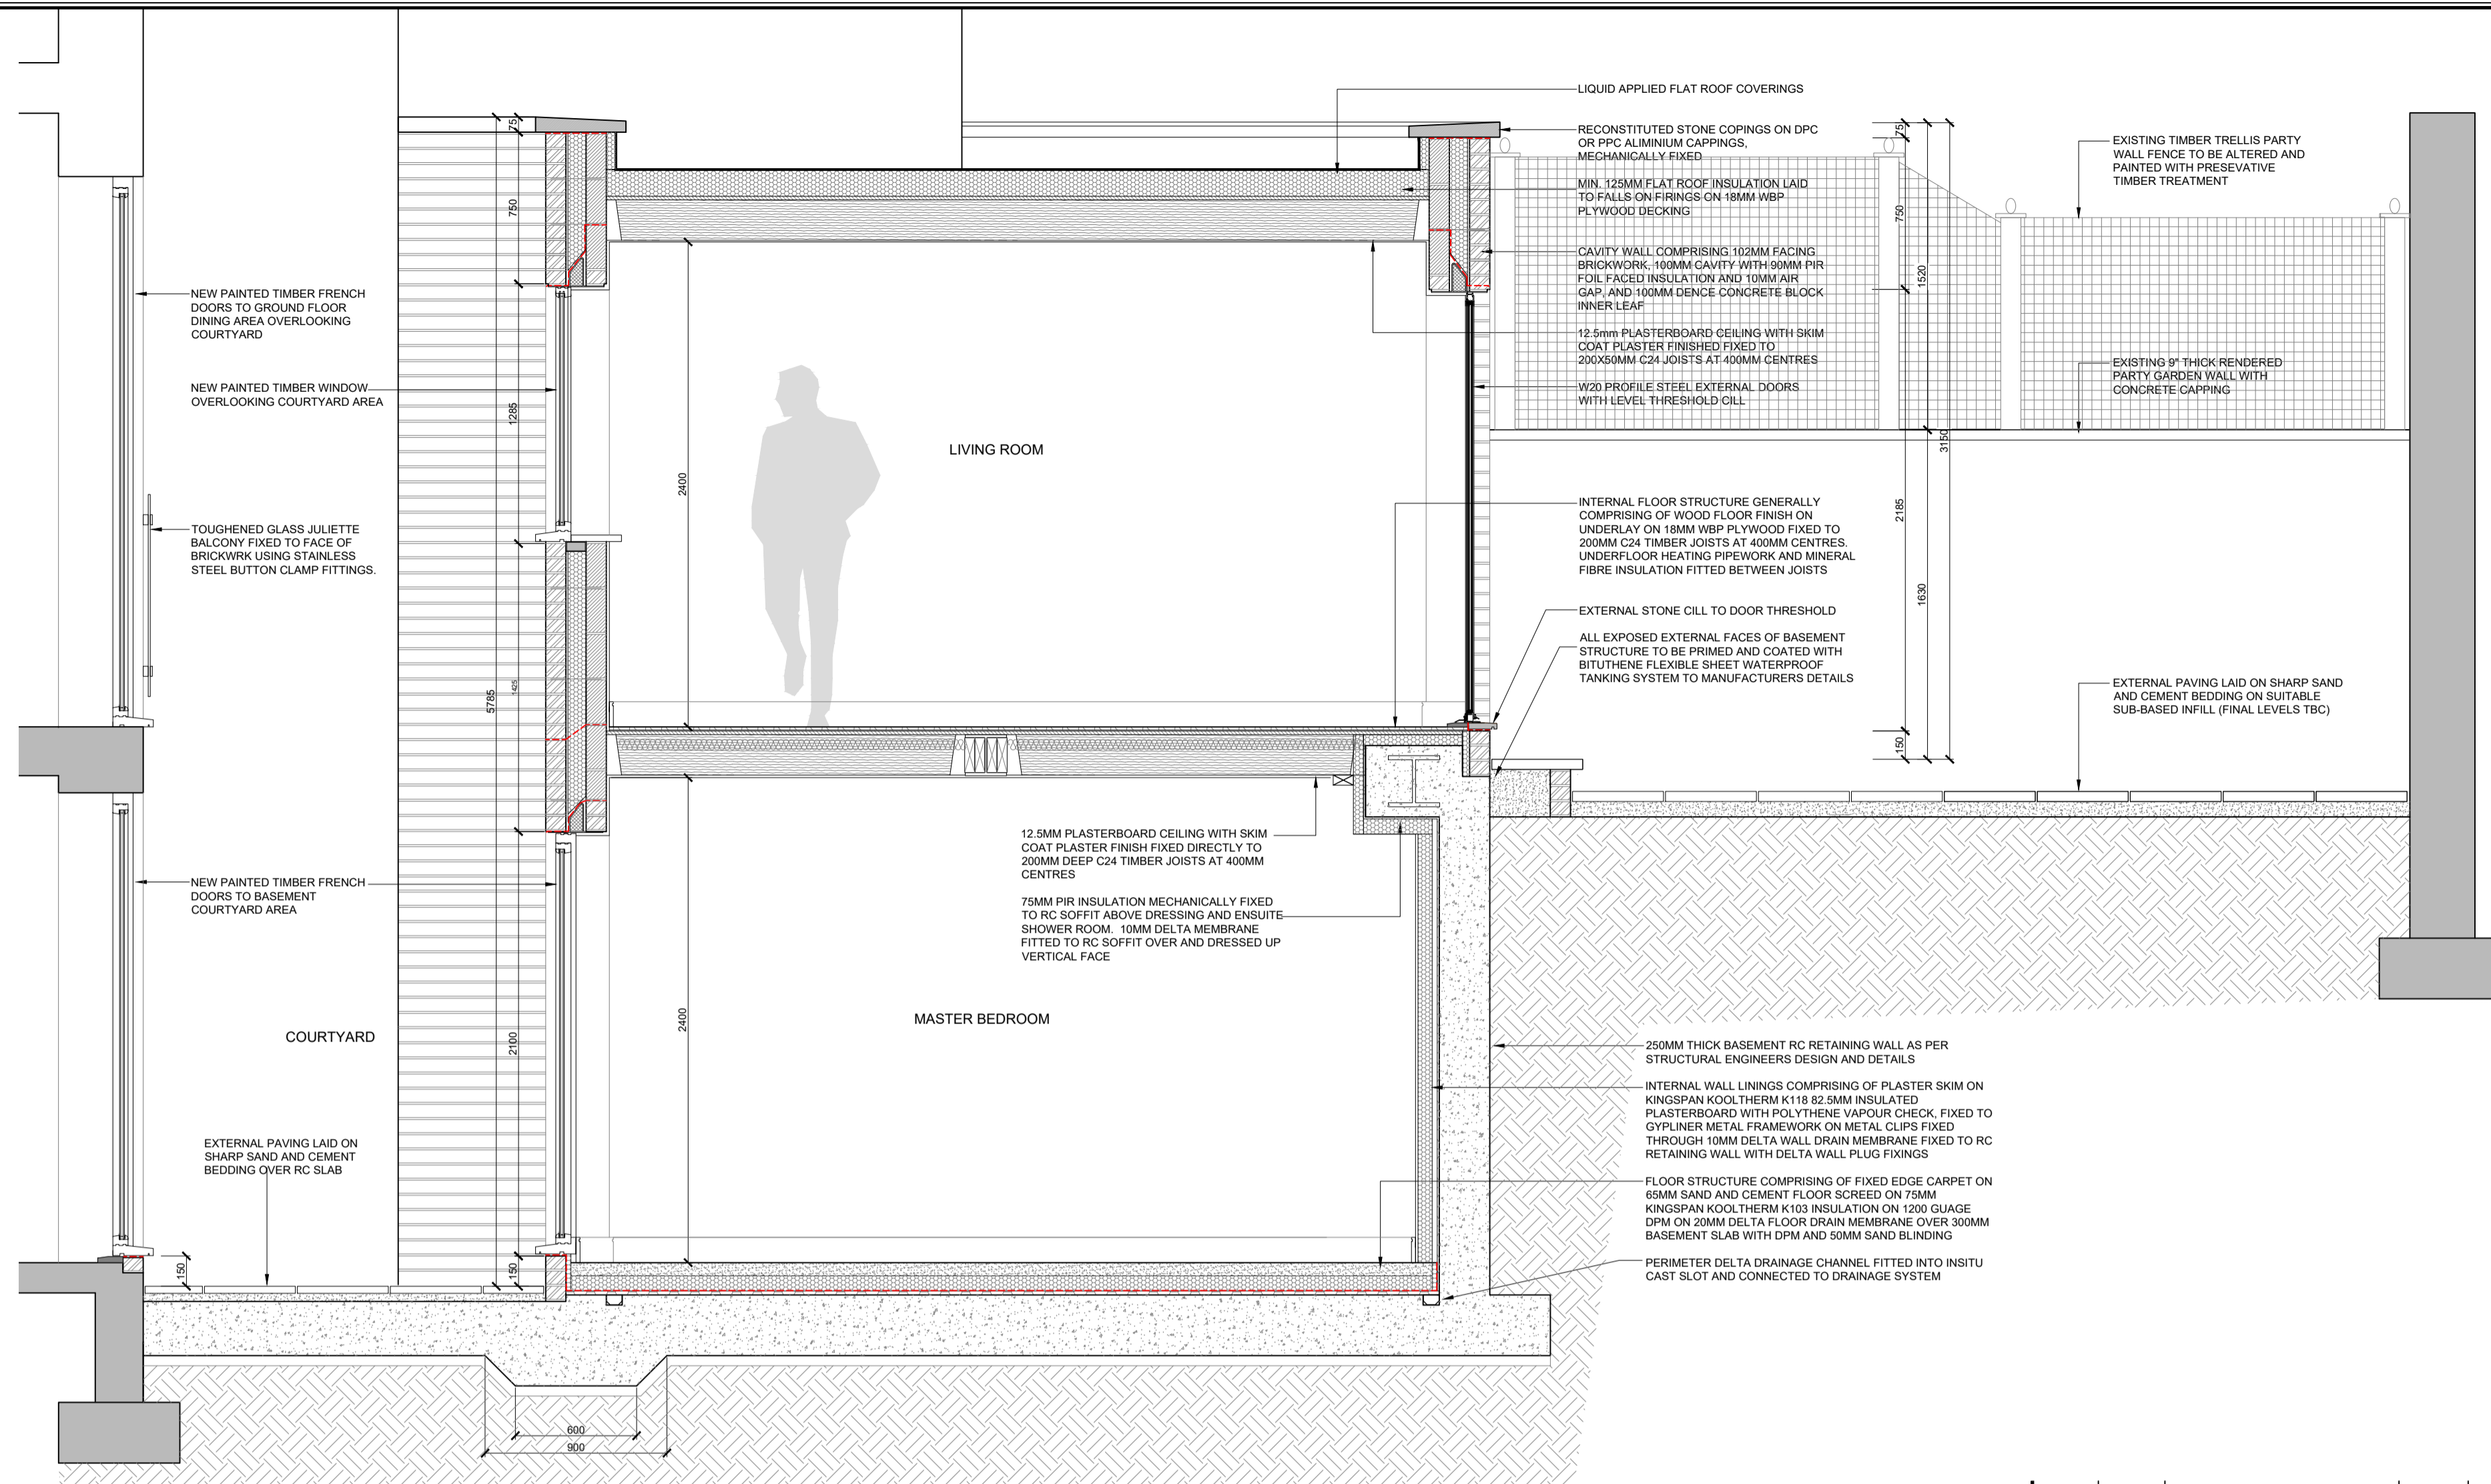


**2 SECTION B-B**  
G202 PROPOSED BUILDING SECTION SCALE @1:25

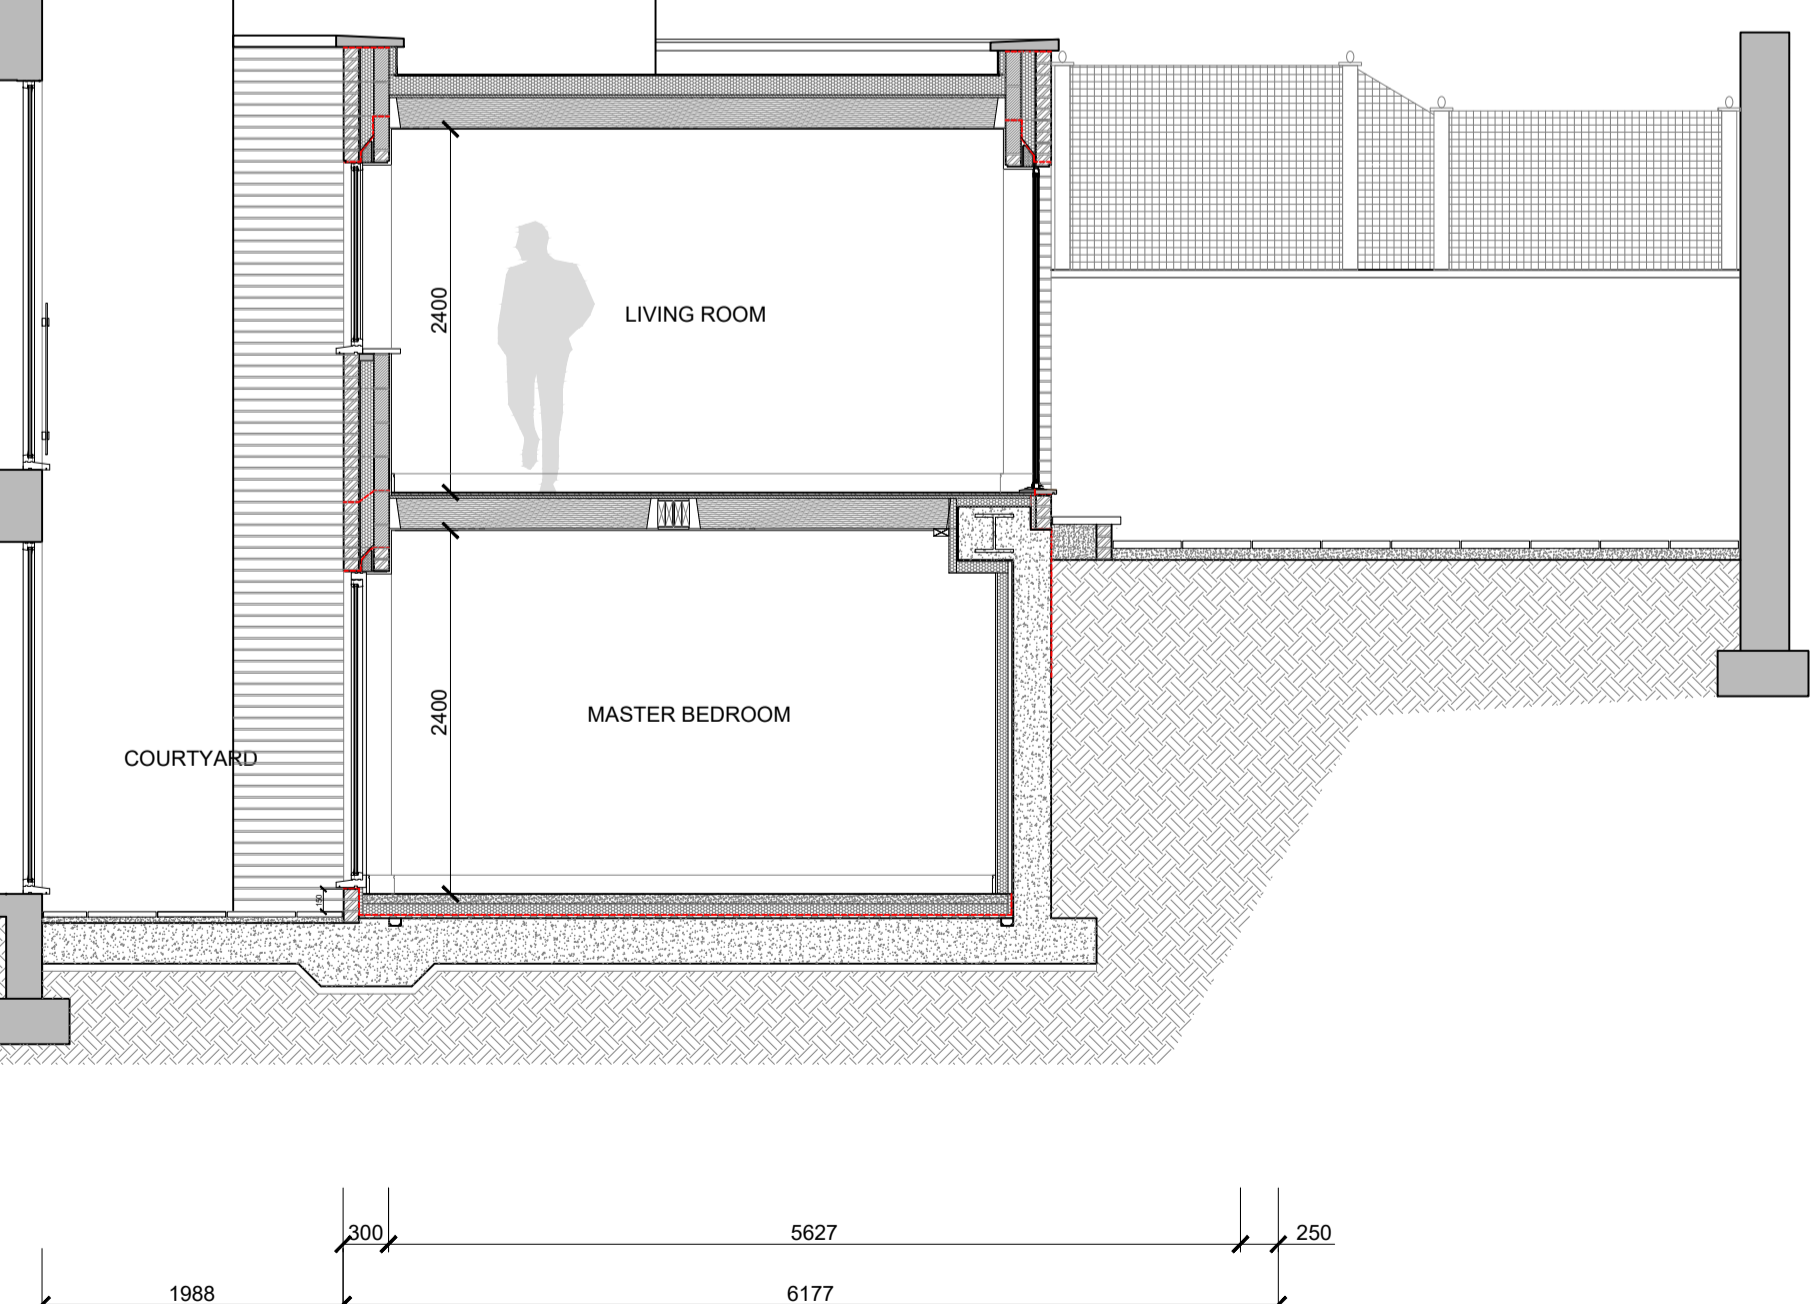

KEY:

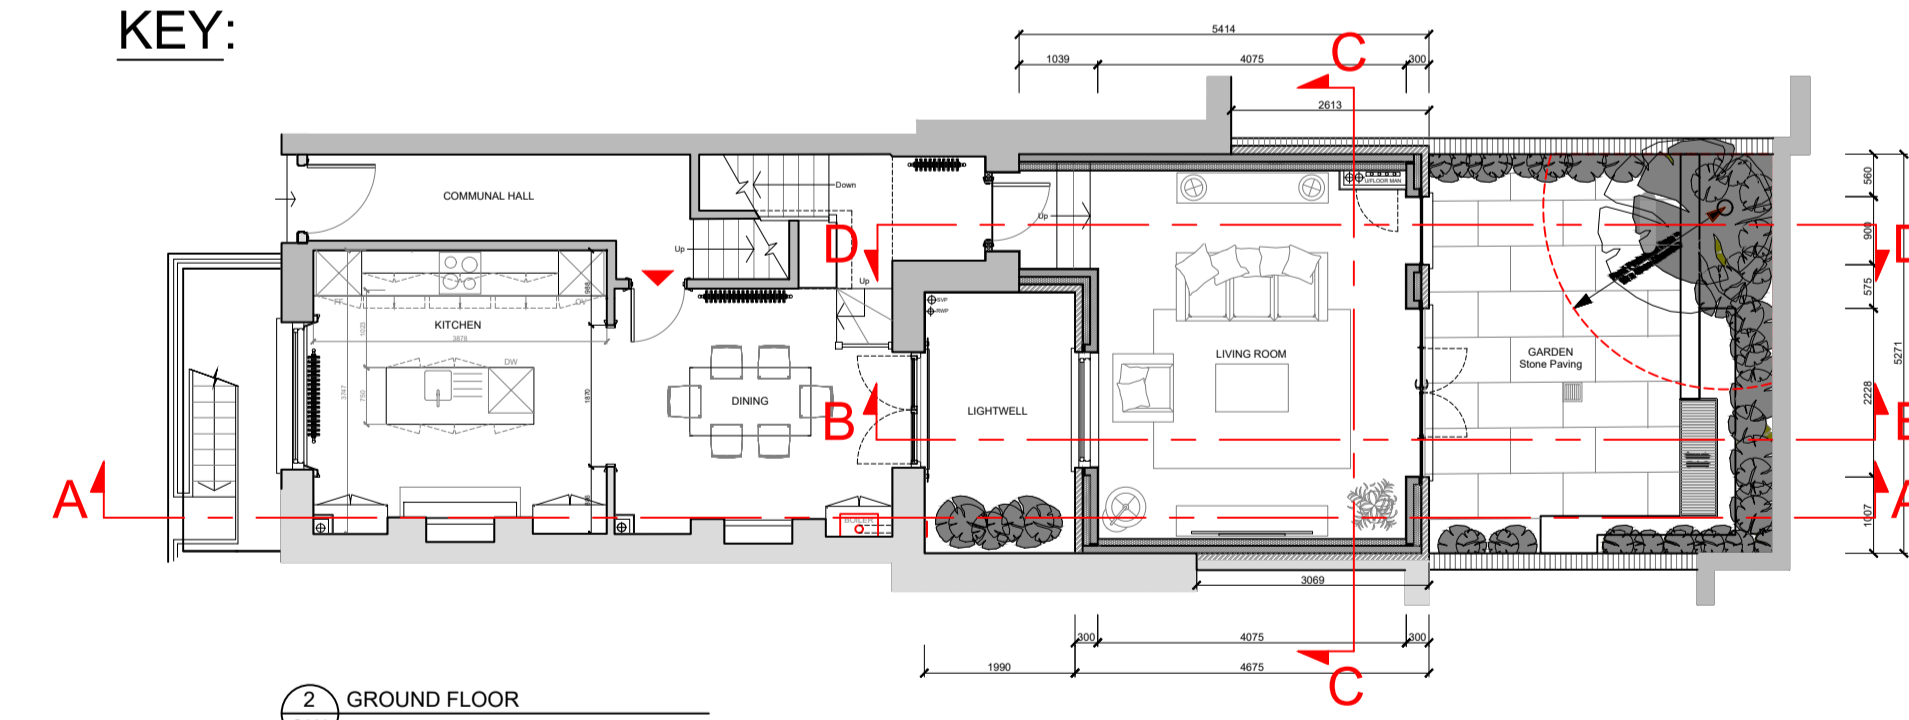

**2 GROUND FLOOR**  
G202 PROPOSED LAYOUT SCALE @1:50

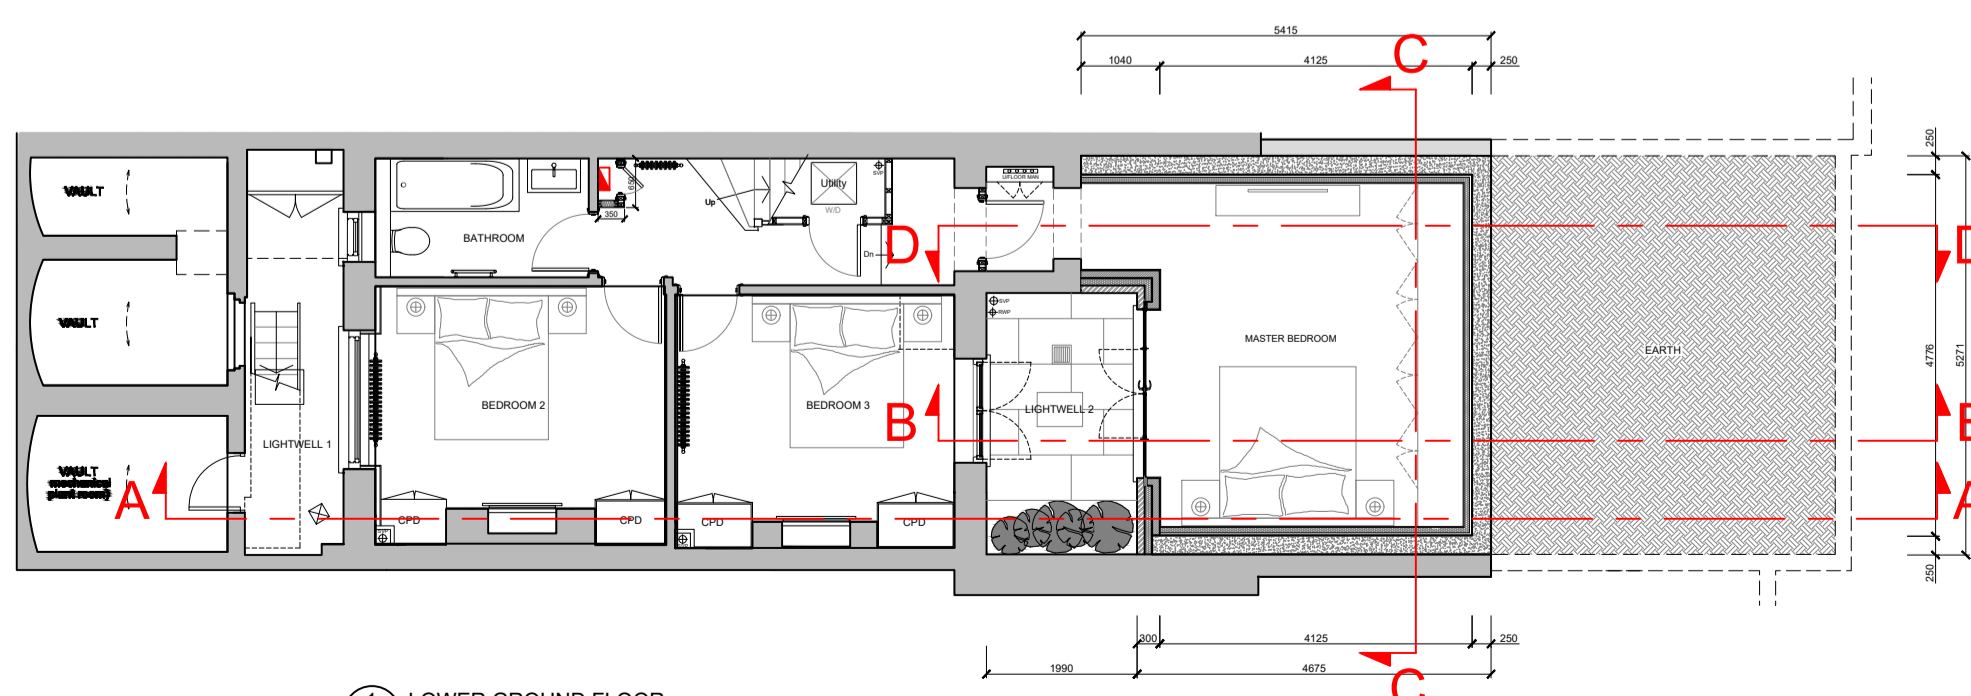

**1 LOWER GROUND FLOOR**  
G202 PROPOSED LAYOUT SCALE @1:50

Rev.	Date	Description	Drn. By?	Ck'd By?



NOTE: DO NOT SCALE FROM THIS DRAWING, (EXCEPT FOR PLANNING PURPOSES). THIS DRAWING IS FOR IDENTIFICATION PURPOSES ONLY. IT IS INDICATIVE AND SOLELY INTENDED TO ILLUSTRATE THE GENERAL TYPE AND APPROXIMATE LOCATIONS OF THE VARIOUS BUILDING ELEMENTS.

Client: **FAIRFAX PROPERTY INVESTMENTS LIMITED**

Contract Title: **98 EBURY STREET LONDON SW1W 9QD**

Clients Approval: Date: .....

Signed: ..... Name: .....

Status: **CONSTRUCTION**

Drawing Title: **PROPOSED SECTIONS A-A AND B-B**

Scale: 1:50@A1	Drawn: .....	Approved: .....
Contract No. 1250/	Date: .....	Date: .....
Dwg No. G202	Rev. F.	