
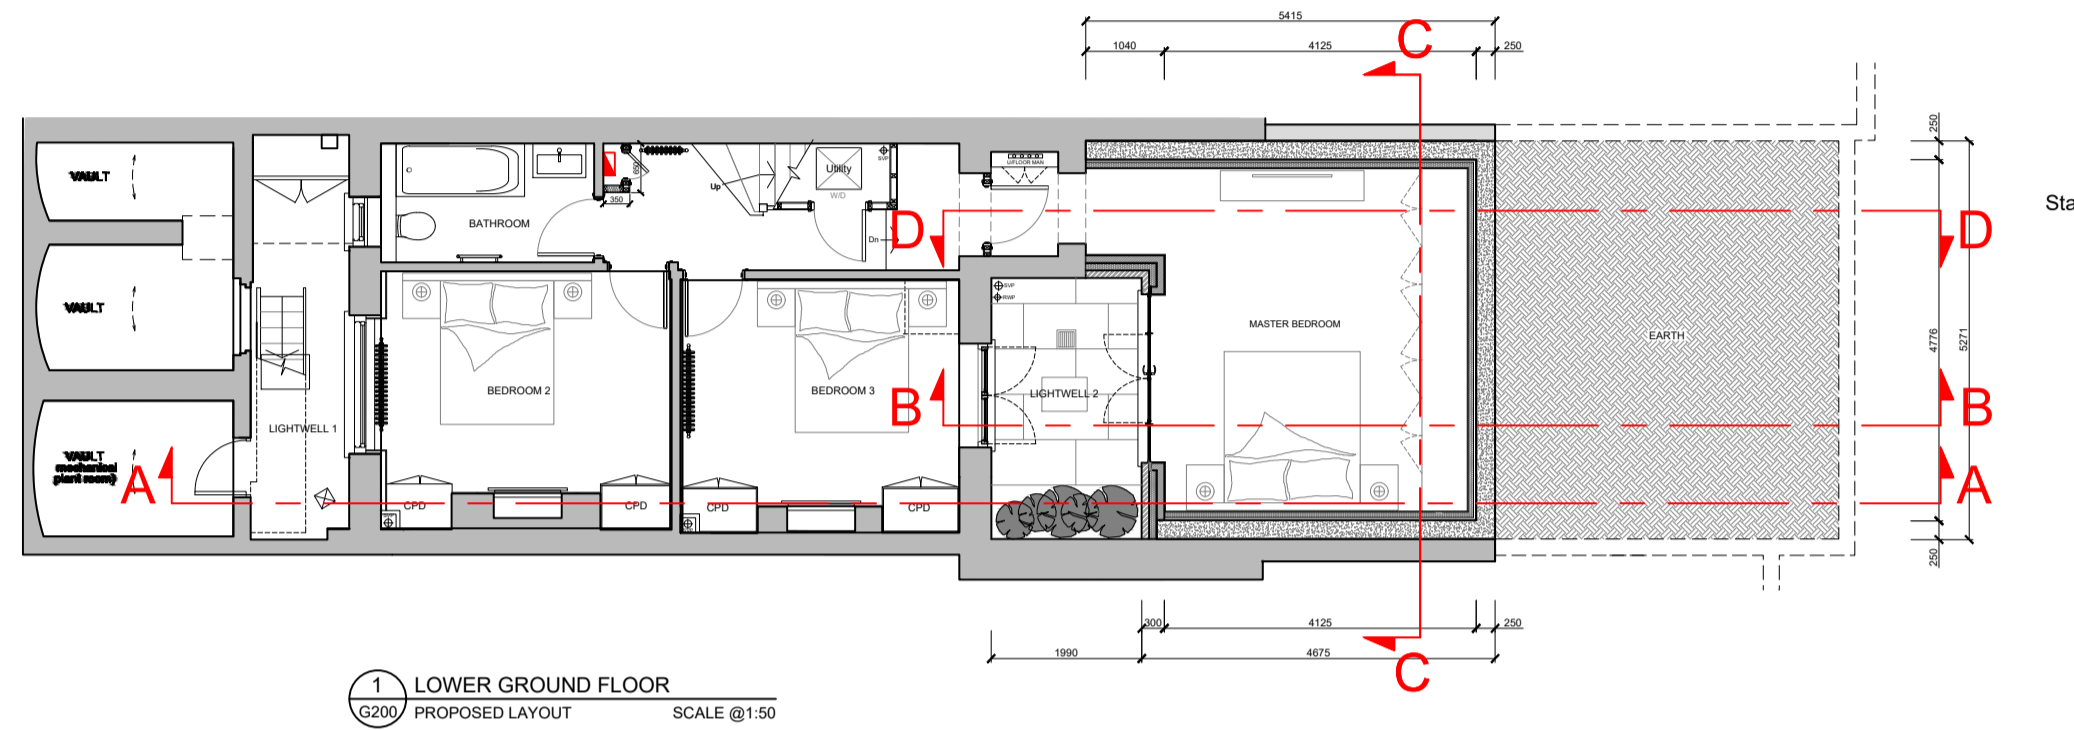


1 SECTION C-C  
G203 SECTION DETAIL SCALE @1:25

KEY:

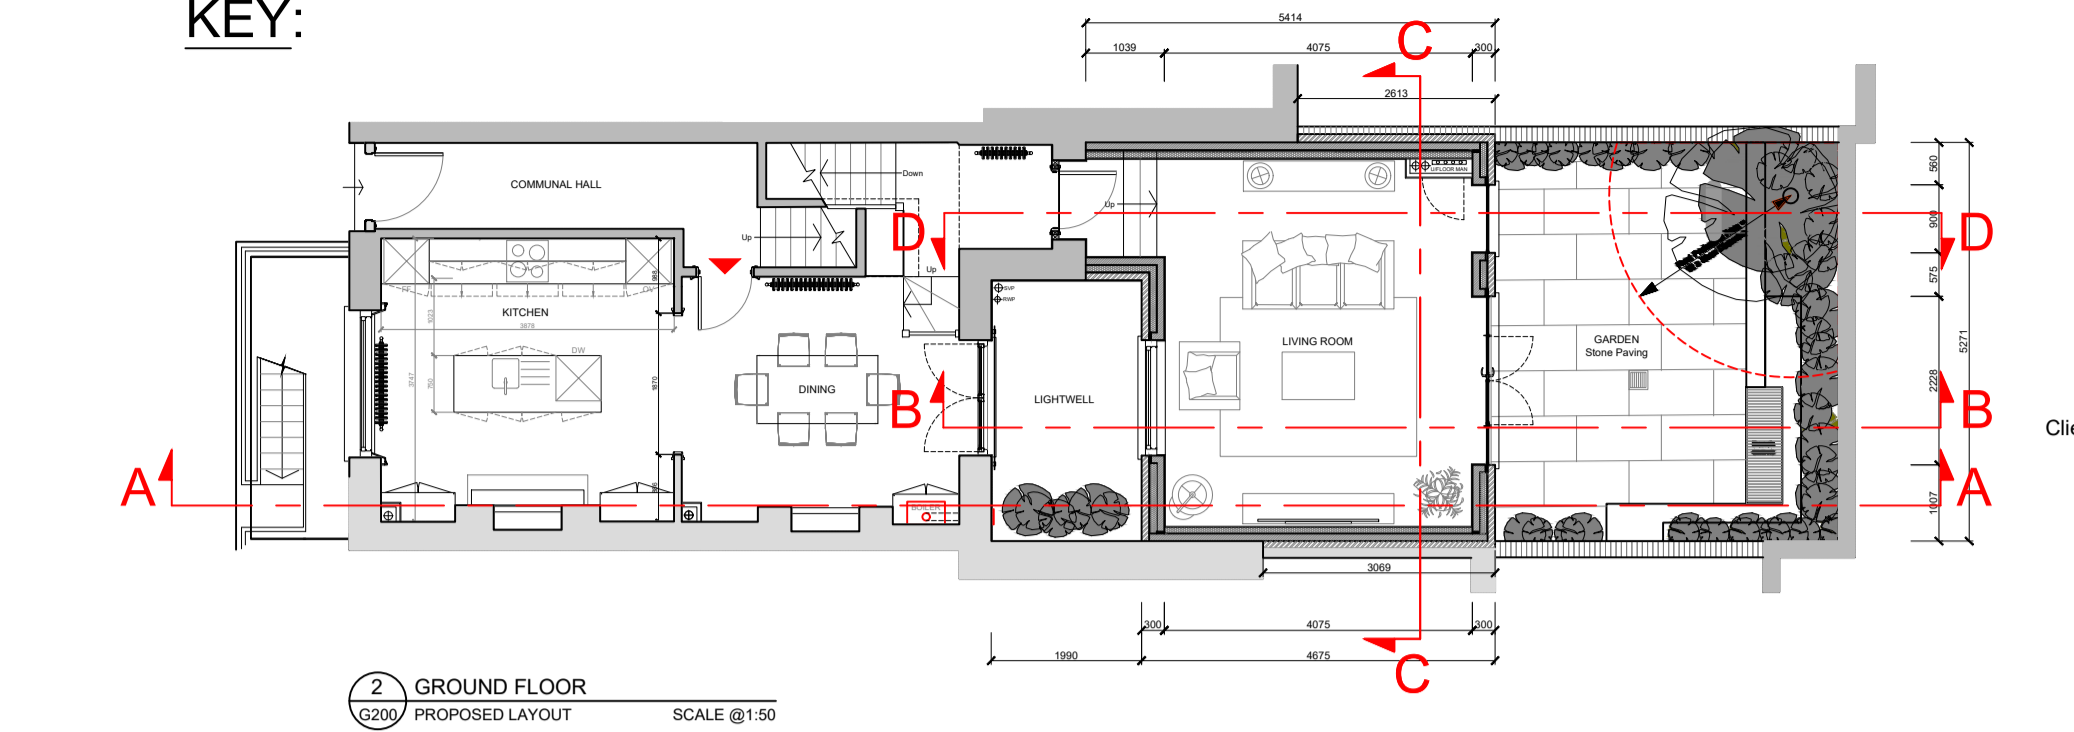

Rev.	Date	Description	Drn. By?	Ck'd By?

**ASTUTE**  
PROJECT SERVICES LTD

NOTE: DO NOT SCALE FROM THIS DRAWING. (EXCEPT FOR PLANNING PURPOSES). THIS DRAWING IS FOR IDENTIFICATION PURPOSES ONLY. IT IS INDICATIVE AND SOLELY INTENDED TO ILLUSTRATE THE GENERAL TYPE AND APPROXIMATE LOCATIONS OF THE VARIOUS BUILDING ELEMENTS.

Client: **FAIRFAX PROPERTY INVESTMENTS LIMITED**

Contract Title: **98 EBURY STREET LONDON SW1W 9QD**

Clients Approval: \_\_\_\_\_ Date: \_\_\_\_\_  
Signed: \_\_\_\_\_ Name: \_\_\_\_\_

Status: **CONSTRUCTION**

Drawing Title: **PROPOSED SECTION C-C**

Scale: 1:50@A1	Drawn: Date:	Approved: Date:
Contract No. 1250/	Dwg No. G203	Rev. B