
- NOTES:

  1. This drawing and its design is the copyright of Cotswold Architects Ltd. and may not be reproduced in any form without their prior consent.

  2. Do not scale off this drawing.

  3. Dimensions to be checked on site.

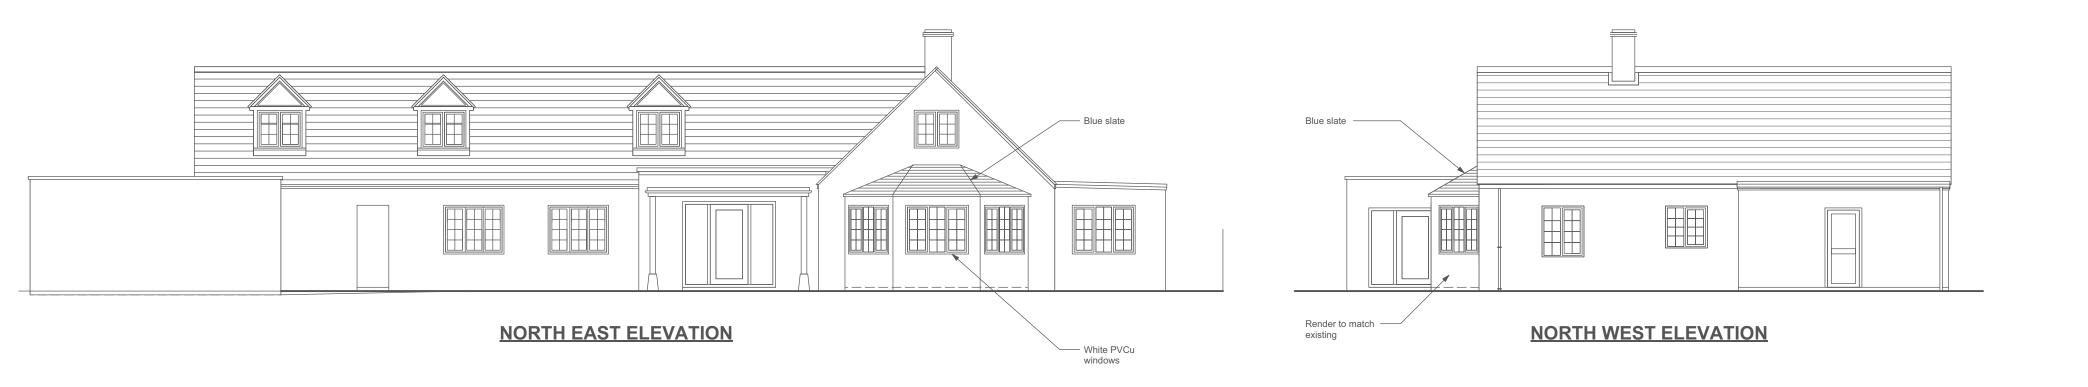



0 1 2 3 4 5 6 7 8 9 10 M

SCALE: 1:100@A2 DATE:

23-019-P-HE01

DRAWING NO.

Oct 2023

REV.