


**KEY**

- SITE BOUNDARY
- OFFICE (Use Class B1)
- RETAINED TREES
- RETAINED VEGETATION
- RPA

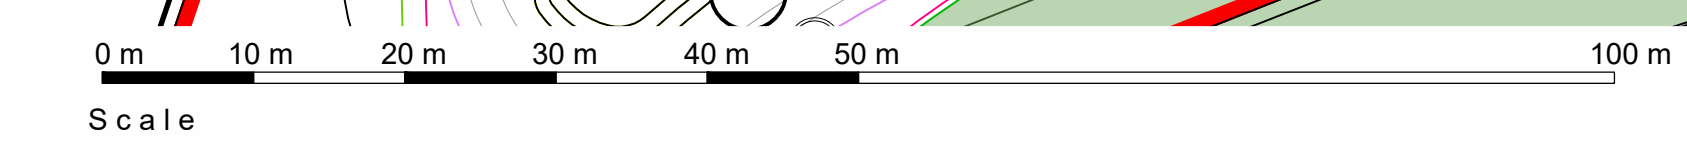

© Crown Copyright and database rights 2020. OS 100031961 National Map Centre. Purchased 06/06/2024 1 year licence.



|   |                                      |
|---|--------------------------------------|
| Client:<br><b>Taylor Wimpey South Thames</b>        | Drawing Title:<br><b>Site Layout</b> |
| Project:<br><b>Lollesworth Fields, East Horsley</b> | Scale:<br><b>1:500 @ A1</b>          |

| Revision | Drawn | Check | Date     |
|----------|-------|-------|----------|
| K        | RB    | TJ    | 19.04.22 |
| L        | RB    | TJ    | 21.04.22 |
| M        | AC    | --    | 17.10.23 |



| Project No' | Class    | Dwg No'     | Status    | Rev      |
|-------------|----------|-------------|-----------|----------|
| <b>2921</b> | <b>A</b> | <b>1005</b> | <b>PL</b> | <b>M</b> |

CLASS: C - CONSULTANT, L - LOCAL AUTHORITY, RB - RESIDENTIAL, TJ - TECHNICAL JUDGE, AC - ARCHITECT, M - MASTERPLANNING