


- KEY**
- SITE BOUNDARY
 - OFFICE (Use Class B1)
 - RETAINED TREES
 - RETAINED VEGETATION
 - RPA
 - REMOVED TREES
 - REPLANTED HEDGE

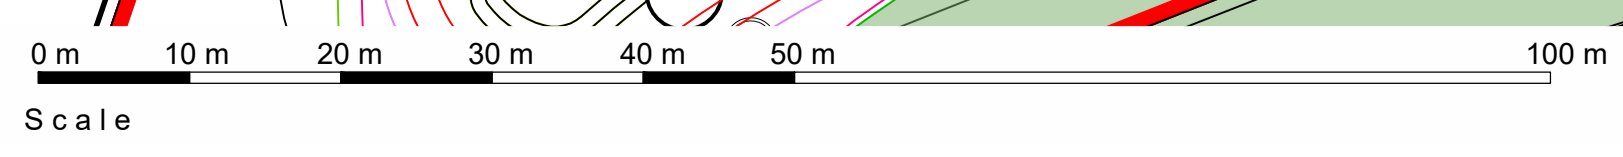

© Crown Copyright and database rights 2020. OS 100031961 National Map Centre. Purchased 06/06/2024 1 year licence.



Client: Taylor Wimpey South Thames
 Project: Lollsworth Fields, East Horsley

Drawing Title: Site Layout
 Scale: 1:500 @ A1

Revision	Drawn	Check	Date
J	AC	TJ	14.04.22
K	RB	TJ	19.04.22
L	RB	TJ	21.04.22



Project No'	Class	Dwg No'	Status	Rev
2921	A	1005	PL	L

CLASS: C - CONSULTANT L - ARCHITECT
 STATUS: PL - PRELIMINARY L - LOCKED/ISSUED