



0 1 2 3 4 5m

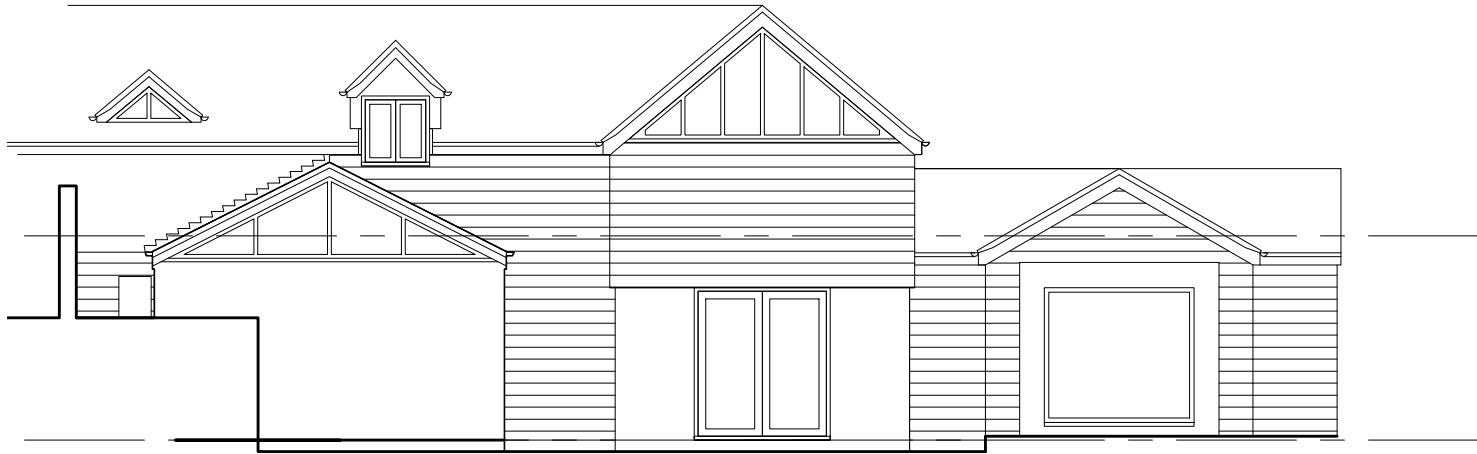


REAR (EAST) ELEVATION

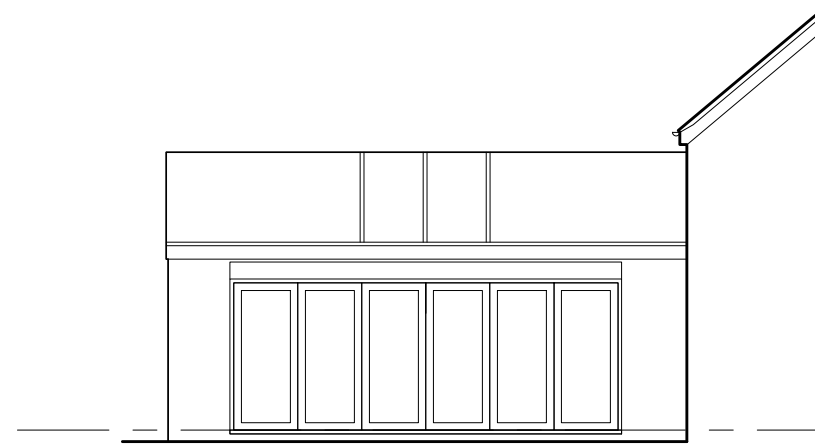

CONSERVATORY SIDE (NORTH) ELEVATION



SECTION THROUGH CONSERVATORY

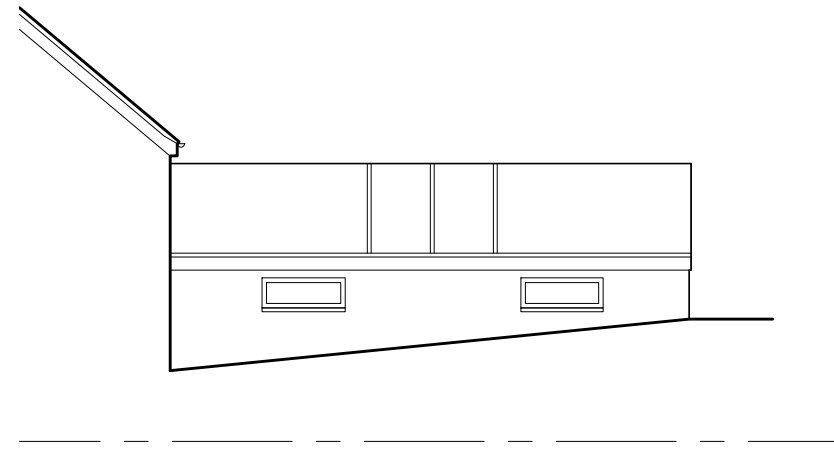

CONSERVATORY SIDE (SOUTH) ELEVATION



C3 Design Limited
3 Harestock Road
Winchester
SO22 6NS
T 0845 458 1544

site
The Coach House, Old London Road,
Stockbridge SO20 6EJ
title
Existing Elevations

date
Nov'23
job
867

scale
1:100@A3
drawing no
/P02
rev

Rev Date Description

© All rights reserved