


Figured dimensions only are to be used. Contractor must verify all dimensions on site before commencing any work. Any discrepancies must be brought to the attention of the architect.

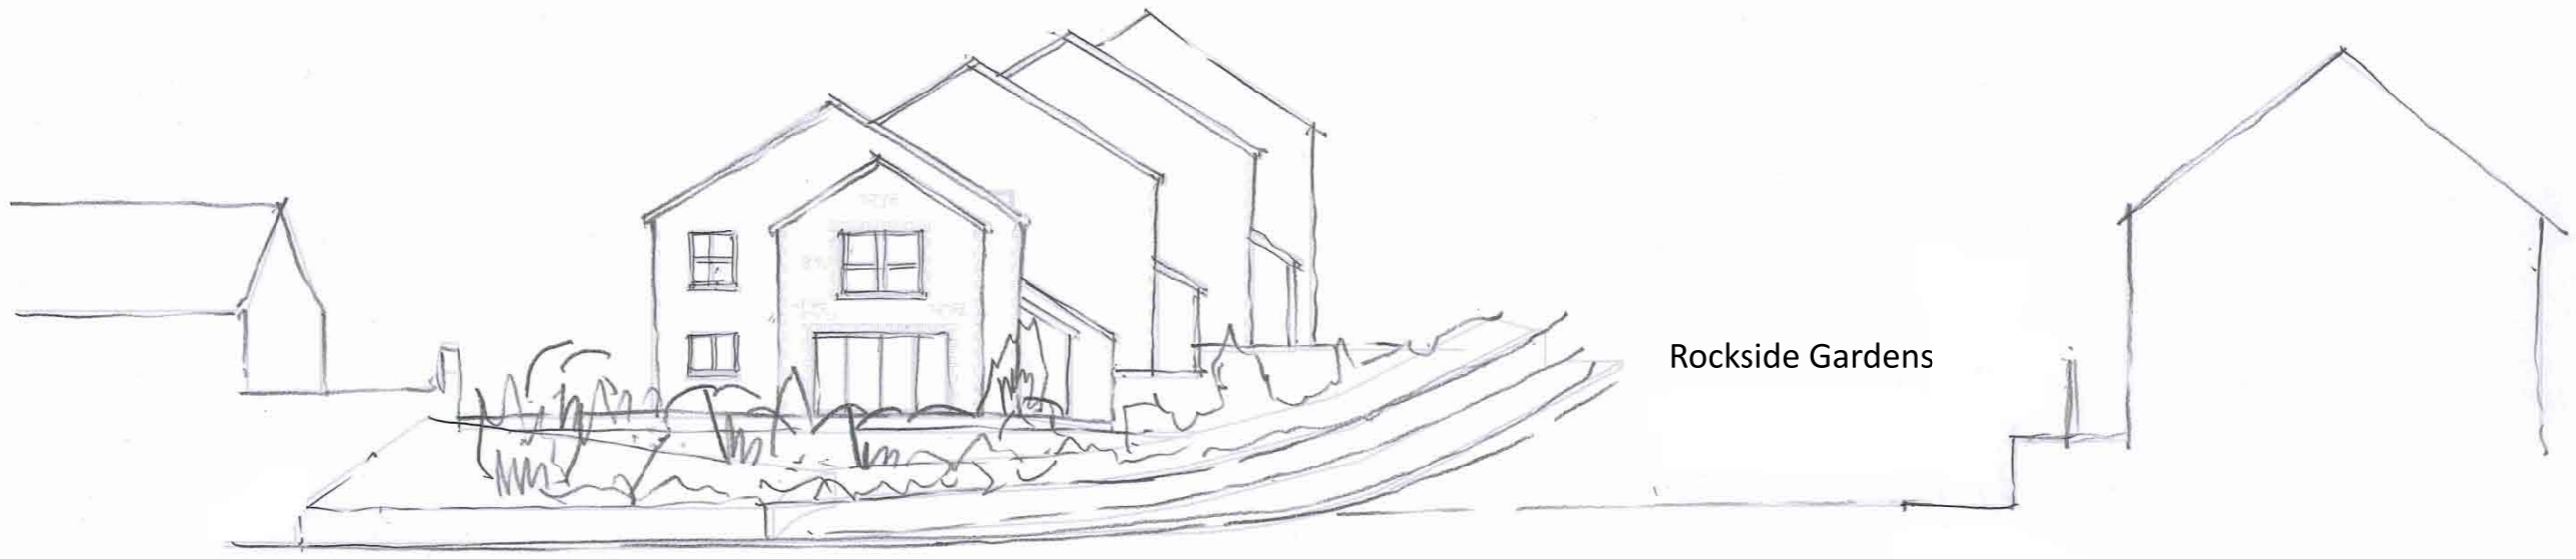

Ryecroft Road

Rockside Gardens



Ryecroft Road

Rockside Gardens



**W.H. ARCHITECTS LTD**  
Bookbinder House,  
1 Kingsdown Parade  
Bristol, BS65UD  
0117 973 5690  
www.wharchitects.co.uk

Project  
**1 Rockside Gardens  
Frampton Cottrell, BS16 6TJ**

Drawing  
**Street Scenes  
Proposed**

Scale  
**1:200  
@ A3**

Date  
**Oct 2023**

|                 |                         |            |    |
|-----------------|-------------------------|------------|----|
| Drawn by        | AB                      | Checked by | HP |
|                 |                         | Status     |    |
| <b>Planning</b> |                         |            |    |
| Ref             | <b>1543-23 / 3200 A</b> |            |    |