


ALL DIMENSIONS TO BE CHECKED ON SITE
DO NOT SCALE FROM THIS DRAWING.
USE FIGURED DIMENSIONS ONLY.
IF IN DOUBT ASK.
THIS DRAWING IS THE COPYRIGHT OF CRGP LTD. AND SHOULD NOT BE
REPRODUCED IN ANY FORMAT WITHOUT PRIOR APPROVAL.

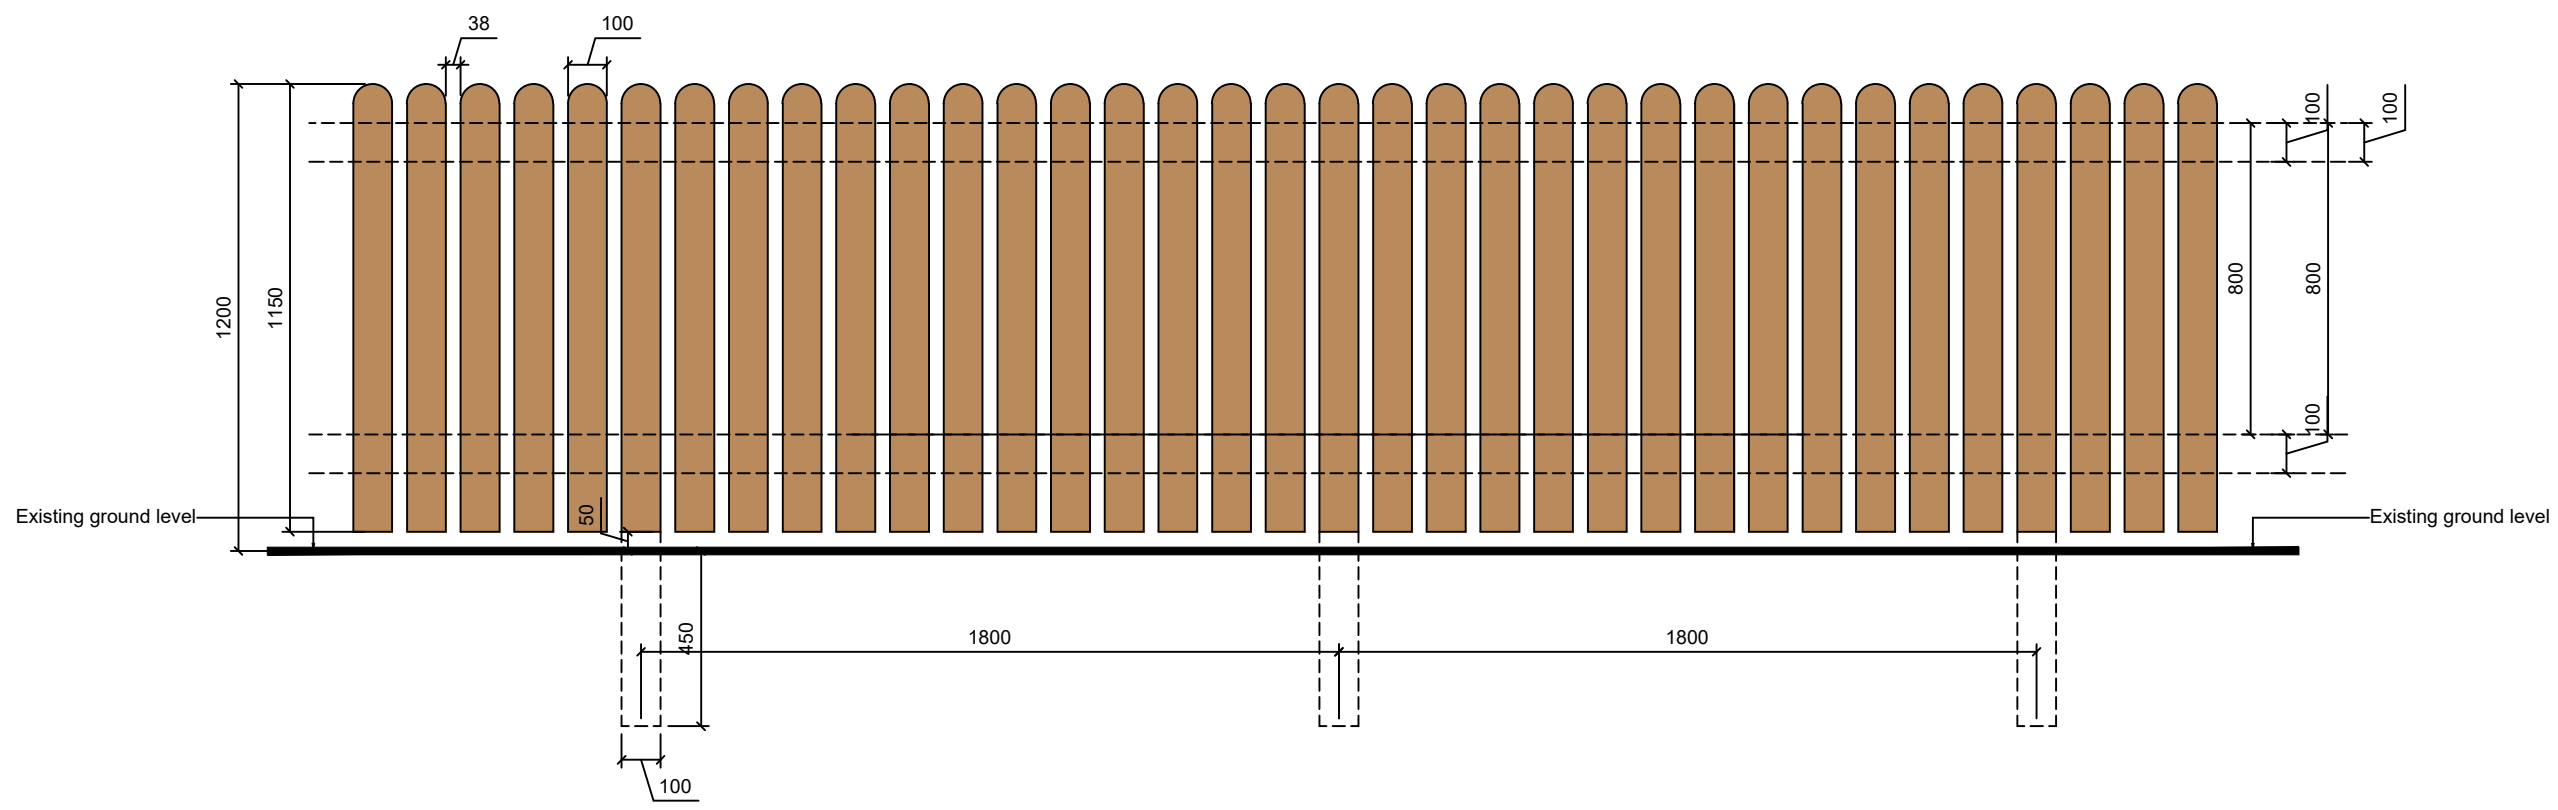

FENCES TO COMPRISE
100 x 100mm larch post in concrete foundations at 1800mm centres, size of foundations to suit ground conditions. 2no. horizontal 100 x 38mm larch rails fixed to posts by galvanised nails. 100 x 25mm larch slats at 120mm centres fixed to rails with galvanised nails.

Note: all larch timbers to be pressure impregnated with preservative.

New fence as proposed

REV	DATE	DESCRIPTION	BY	CHKD

CRGP Limited
Unit 9 The Green House
Beechwood Business Park
Inverness IV2 3BL

also in Glasgow

Tel: 01463 718 200 web: www.crgp.co.uk



CLIENT
Braigh Mharr Ltd

PROJECT
**Braemar Lodge Hotel
6 Glenshee Road
AB35 5YQ**

DRG. TITLE
Proposed replacement fence

STATUS
PLANNING

DRAWN **BMcF** SCALE **1:20**
CHECKED **BMcF** ORIGINAL **A3**
JOB NO. **101-0197** DATE **Oct 23**

DRG. NO.-REV.
PL (20) 011