

ALL DIMENSIONS TO BE CHECKED ON SITE
DO NOT SCALE FROM THIS DRAWING.
USE FIGURED DIMENSIONS ONLY.
IF IN DOUBT ASK.
THIS DRAWING IS THE COPYRIGHT OF CRGP LTD. AND
SHOULD NOT BE REPRODUCED IN ANY FORMAT WITHOUT
PRIOR APPROVAL.

- Denotes Extent of Application
- Denotes Applicants Ownership Boundary

B	-	Existing Building Foot Print Updated to Reflect Dining Room Extension	JMcN
A	-	Original - First Issue	JMcN
Rev	Date	Description	By

CRGP Limited
Unit 9 The Green House
Beechwood Business Park
Inverness IV2 3BL

CRGP ARCHITECTS

also in Glasgow

Tel: 01463 718200 web: www.crgp.co.uk

CLIENT

PROJECT
Braemar Lodge Hotel
6 Glenshee Rd
AB35 5YQ

DRG. TITLE
Location Plan


STATUS **Planning**

DRAWN JMcN SCALE 1 : 1250

CHECKED BMcF ORIGINAL A3

JOB NO. 101-0197 DATE 05/14/15

DRG. NO. -REV.
101-0197-PL(00)001-B

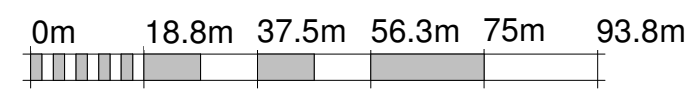

VISUAL SCALE 1:1250 @ A3

Location Plan
1 : 1250