


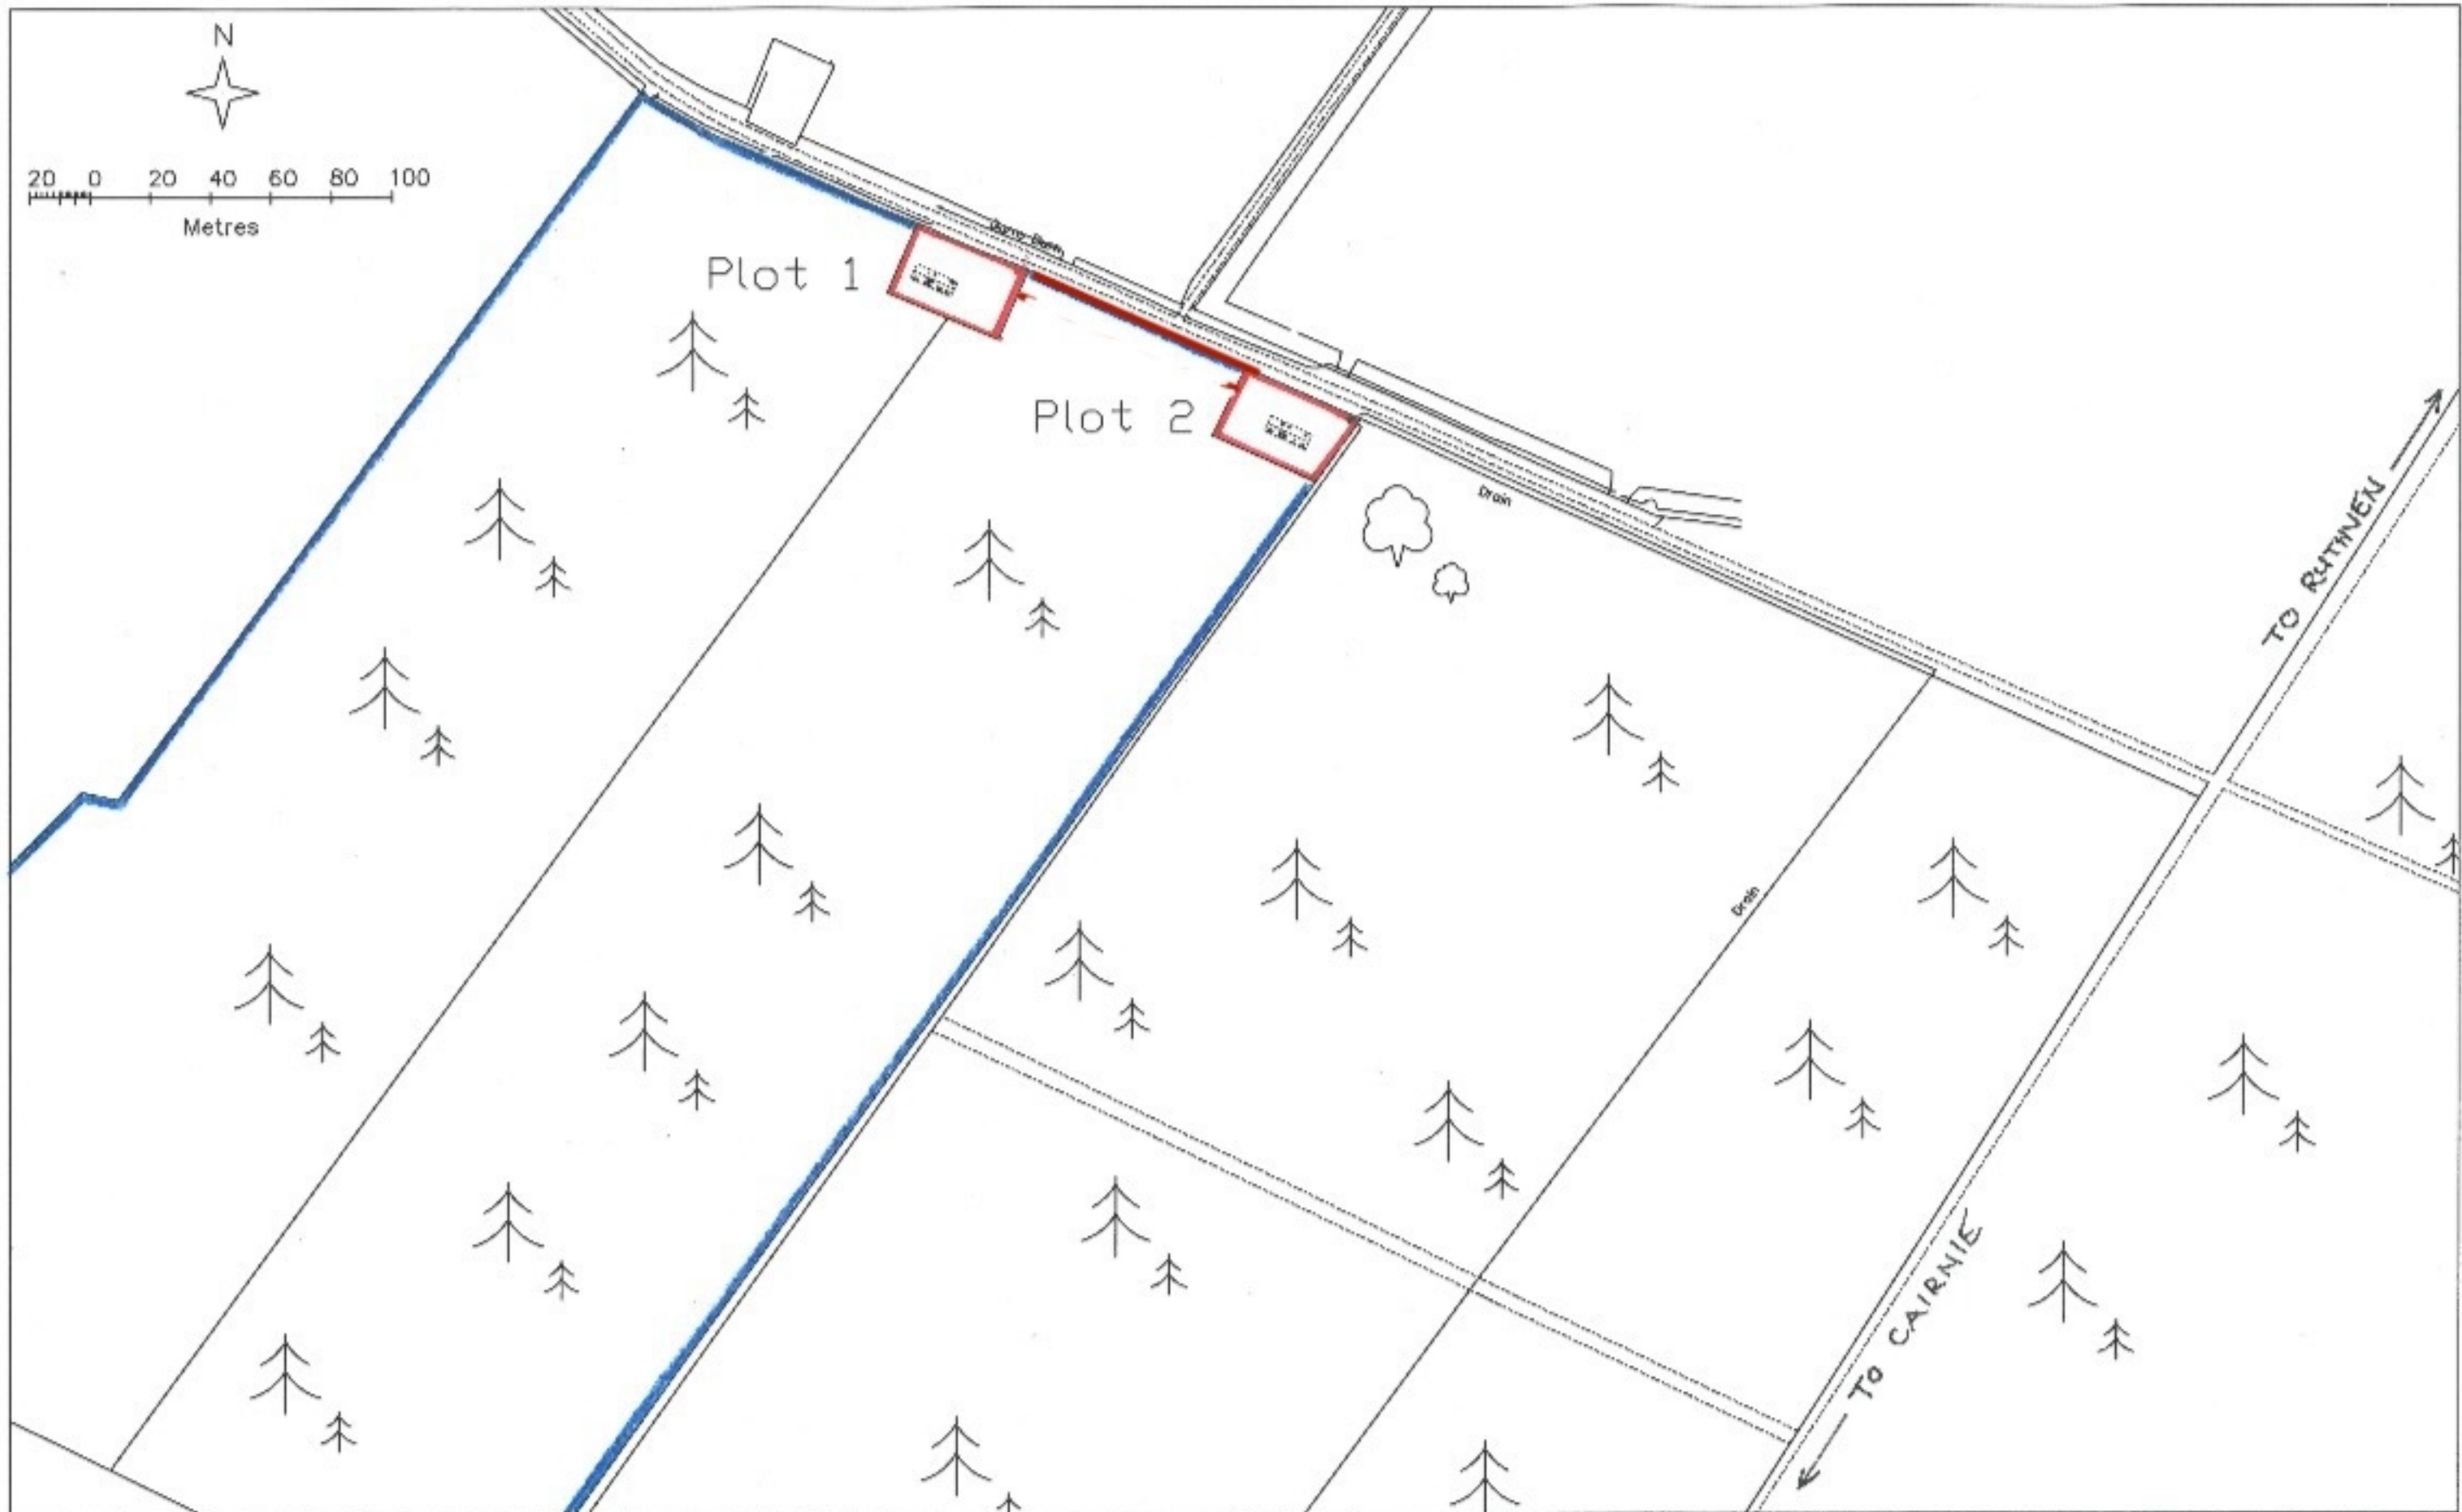

20 0 20 40 60 80 100
Metres



AMENDMENTS	
DATE	REVISION
A	
B	
C	
D	
E	

PROJECT	Proposed holiday accommodation
SITE	Garrohill, Cairnie, Huntly, Aberdeenshire
CLIENT	Mr D Irvine

TITLE	Location Plan	
DWG NO.	DIR001.15PP	REVISION
DATE	30 March 2016	SCALE 1:2000

Sylvan Stuart Limited
Old Rayne
INSCH
Aberdeenshire
AB52 6RX

tel 01464 851208
fax 01464 851202
email info@sylvanstuart.com



Sylvan Stuart
www.sylvanstuart.com
© Sylvan Stuart Limited 2016