


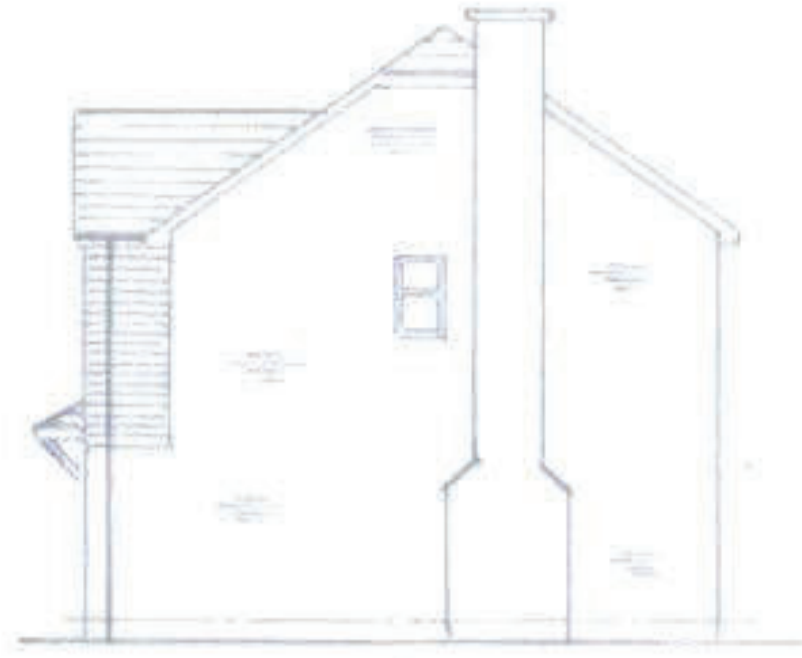

side



front



side

EXISTING ELEVATIONS
Scale 1:100



side




front




side

PROPOSED ELEVATIONS
Scale 1:100


block plan-scale 1:500
hand drawn from survey

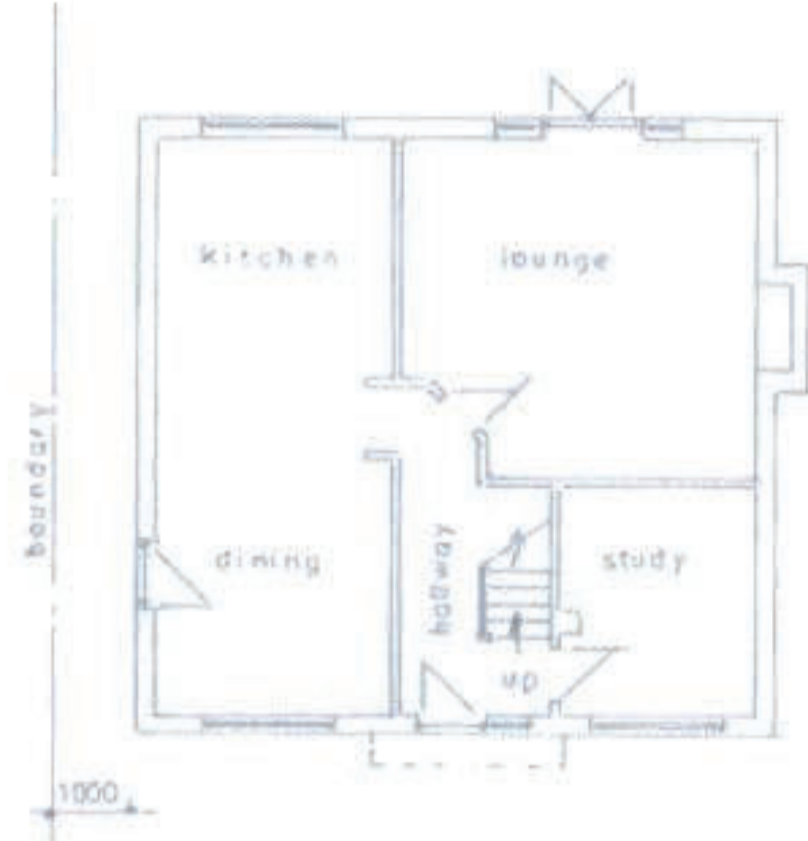


EXISTING GROUND FLOOR
Scale 1:100

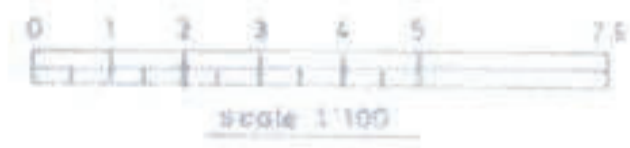

Scale 1:100

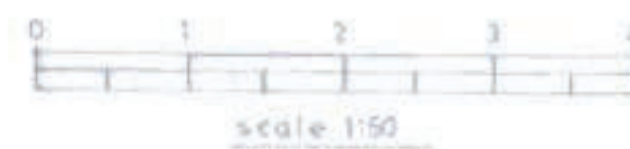

Scale 1:50

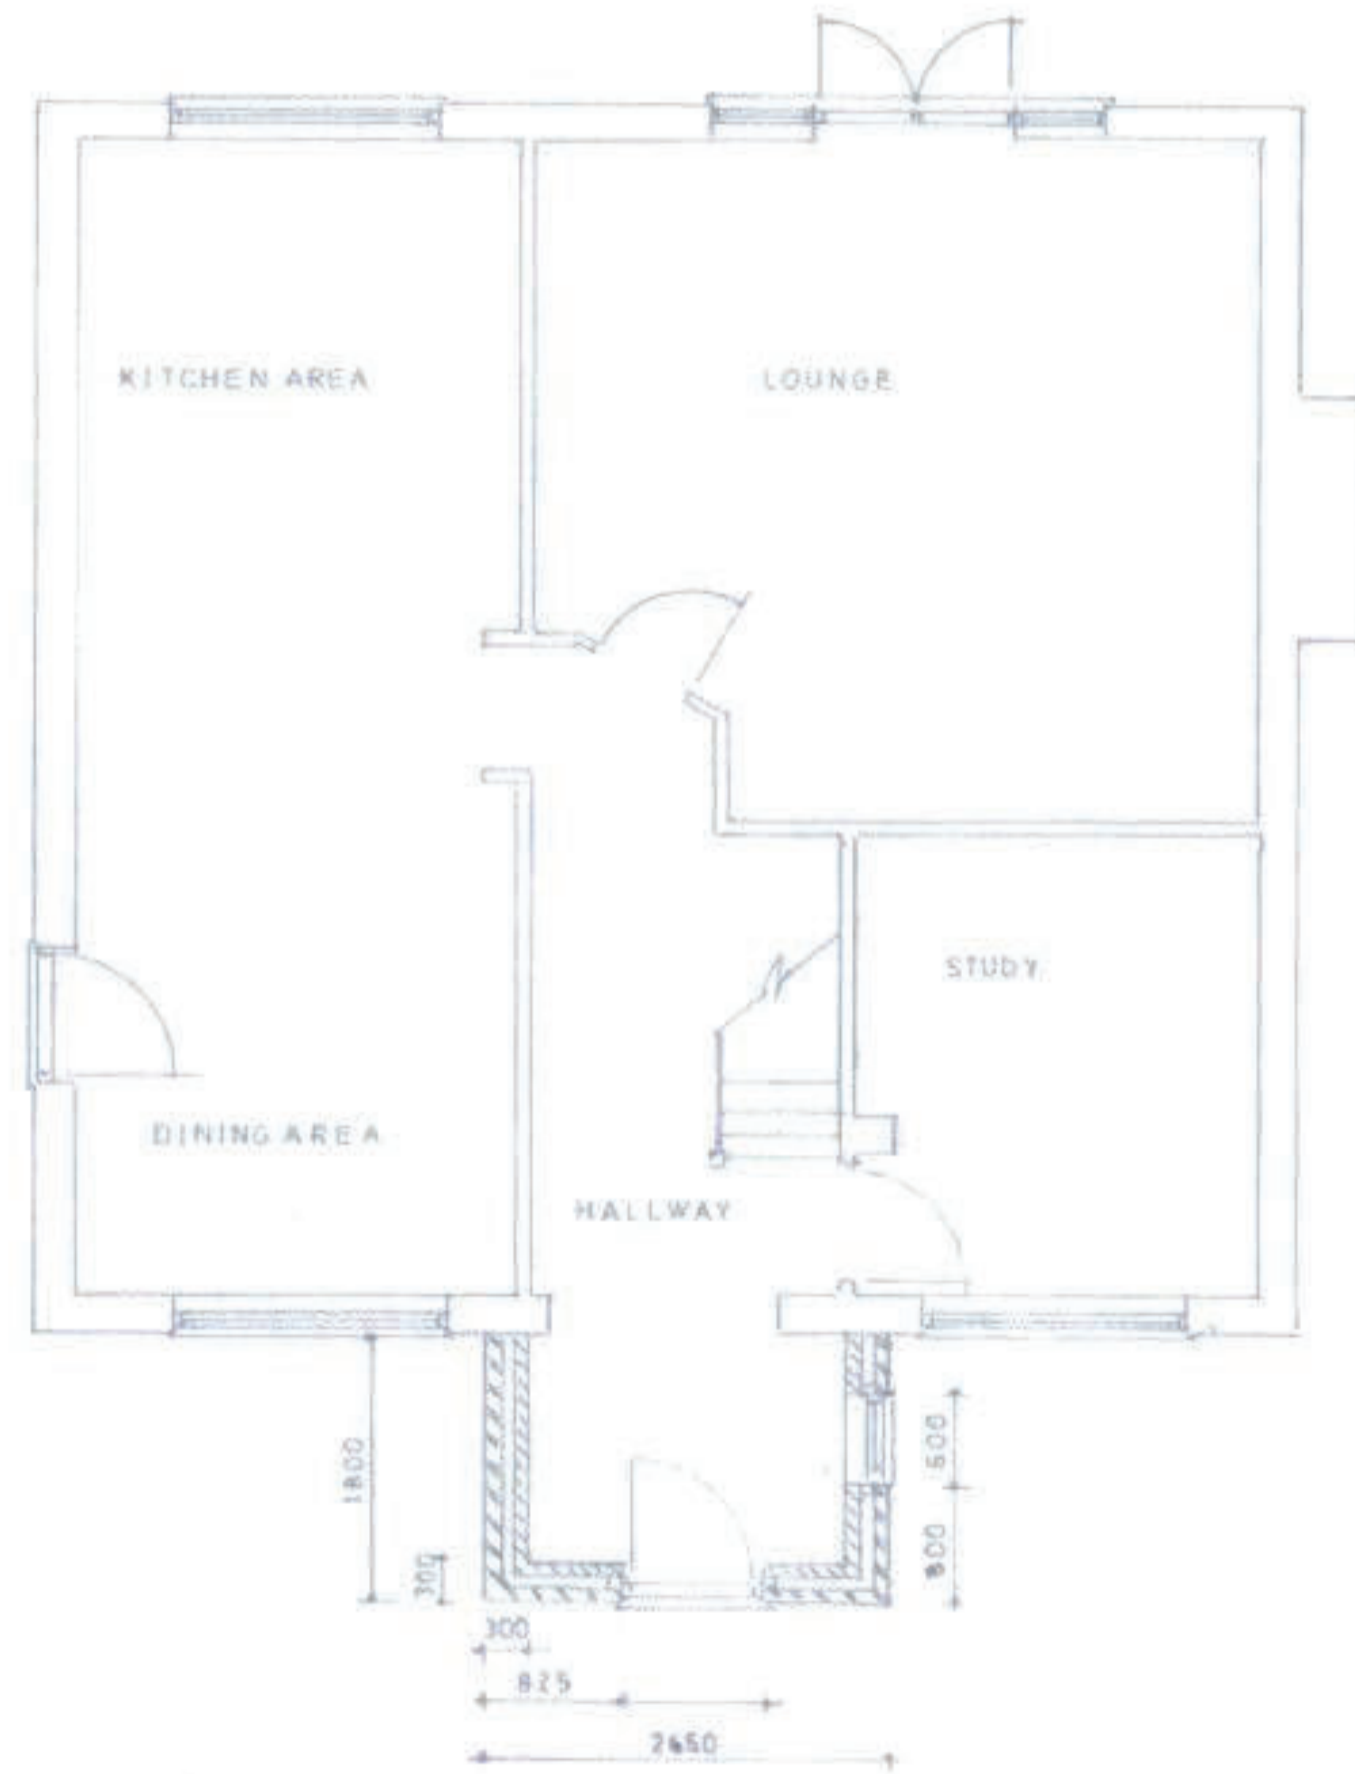

PROPOSED GROUND FLOOR
Scale 1:50

NOTES
All dimensions must be checked and verified
scaled from this drawing.

No.	Date	Description

Client: _____
Job Title: _____

proposed single storey front ext

Drawing Title
**Nº 8 SYMONDSON MEYS
BINFIELD
BRACKNELL
RG42 5TE**

Scale: 1:100 1:50
Date: August 2023 Drawn by: _____

Draw No: _____