




Proposed Basement Floor plan
1 : 50

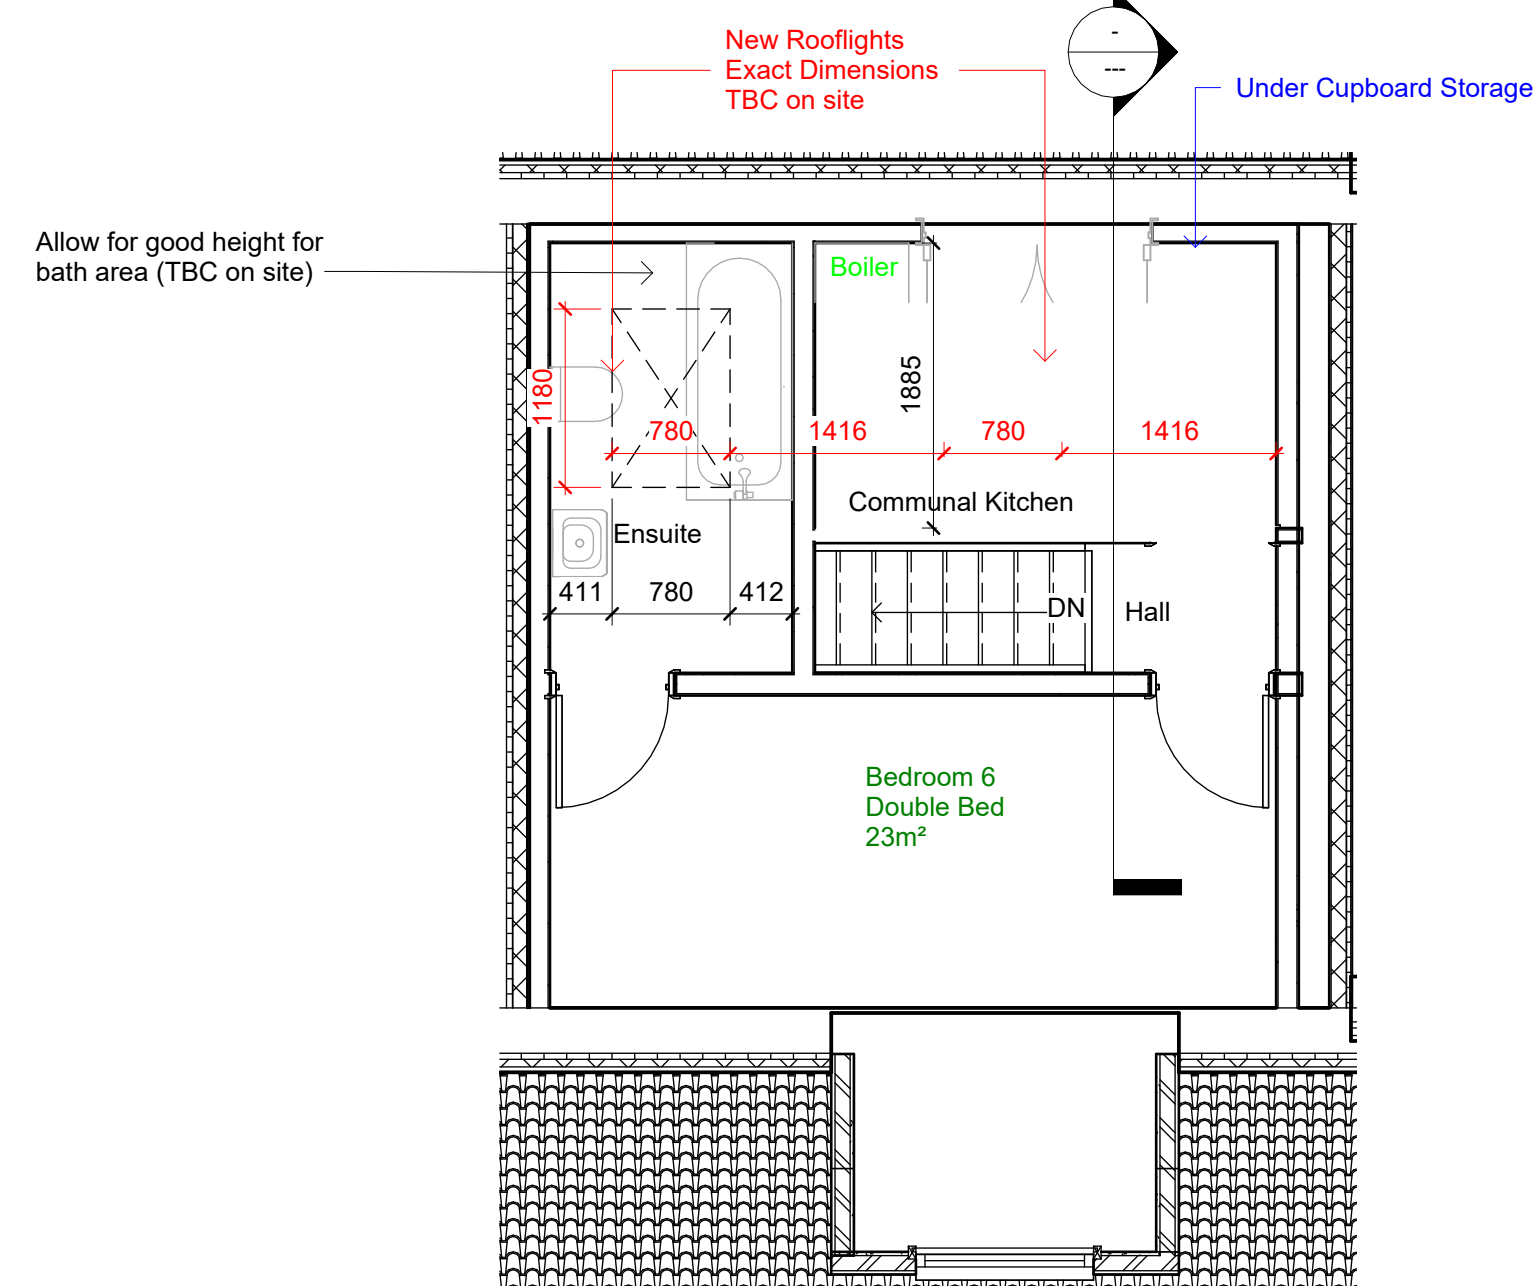


Proposed Loft Floor plan
1 : 50

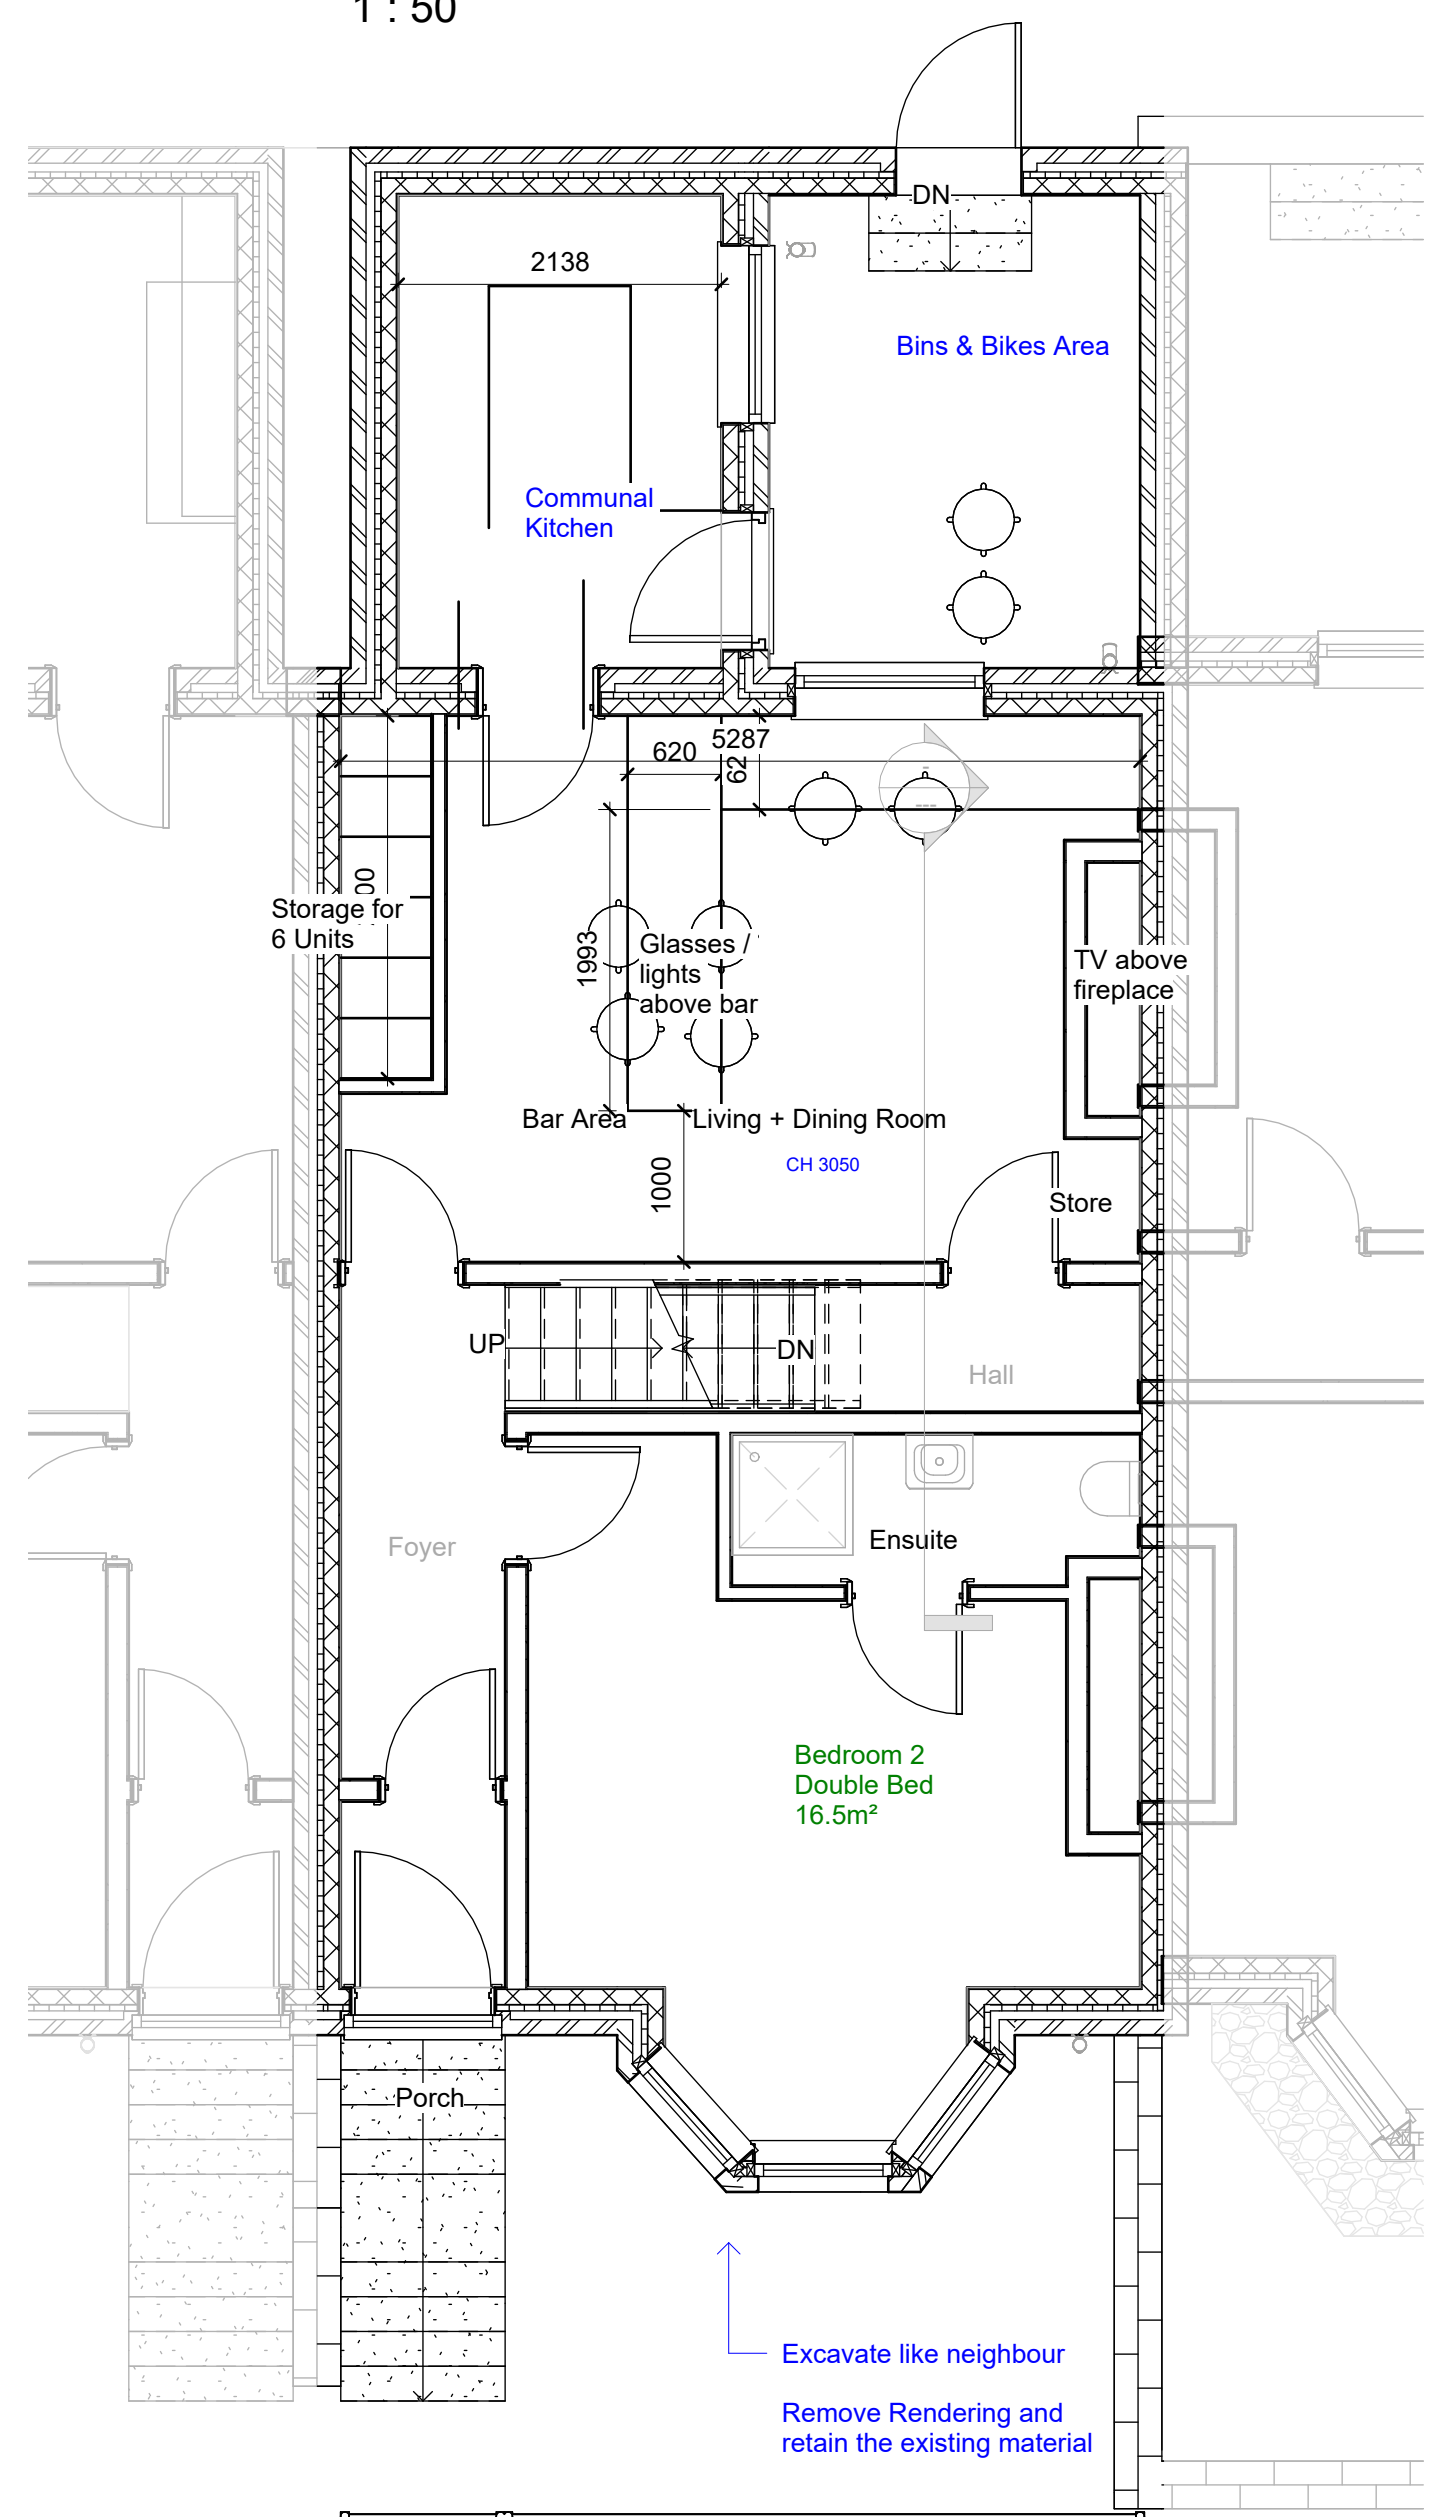


Proposed Ground Floor Plan
1 : 50

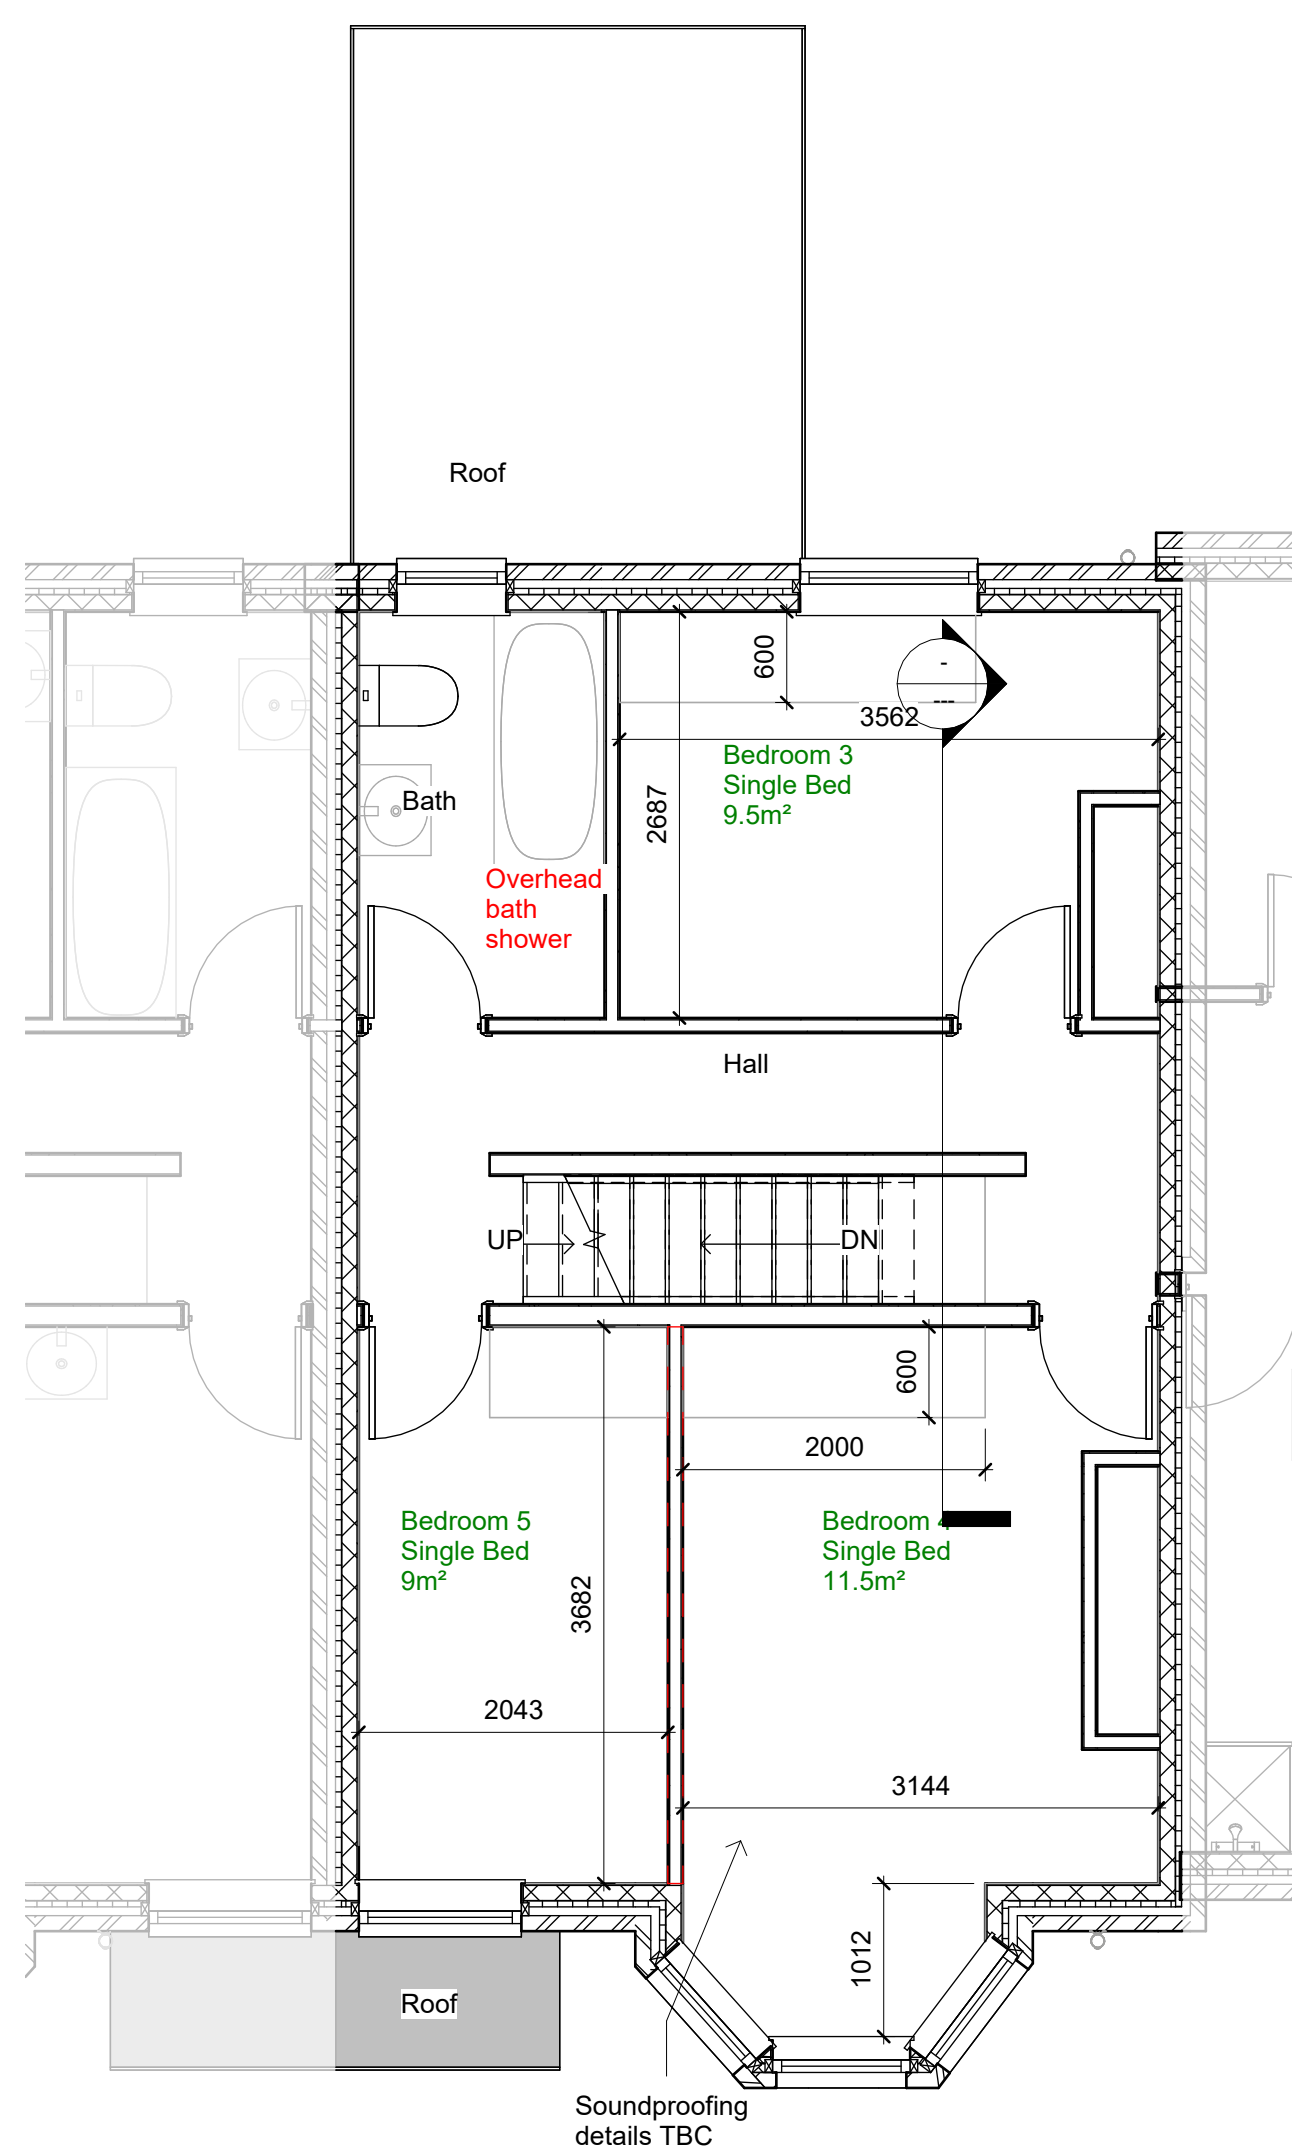

Proposed First Floor Plan
1 : 50

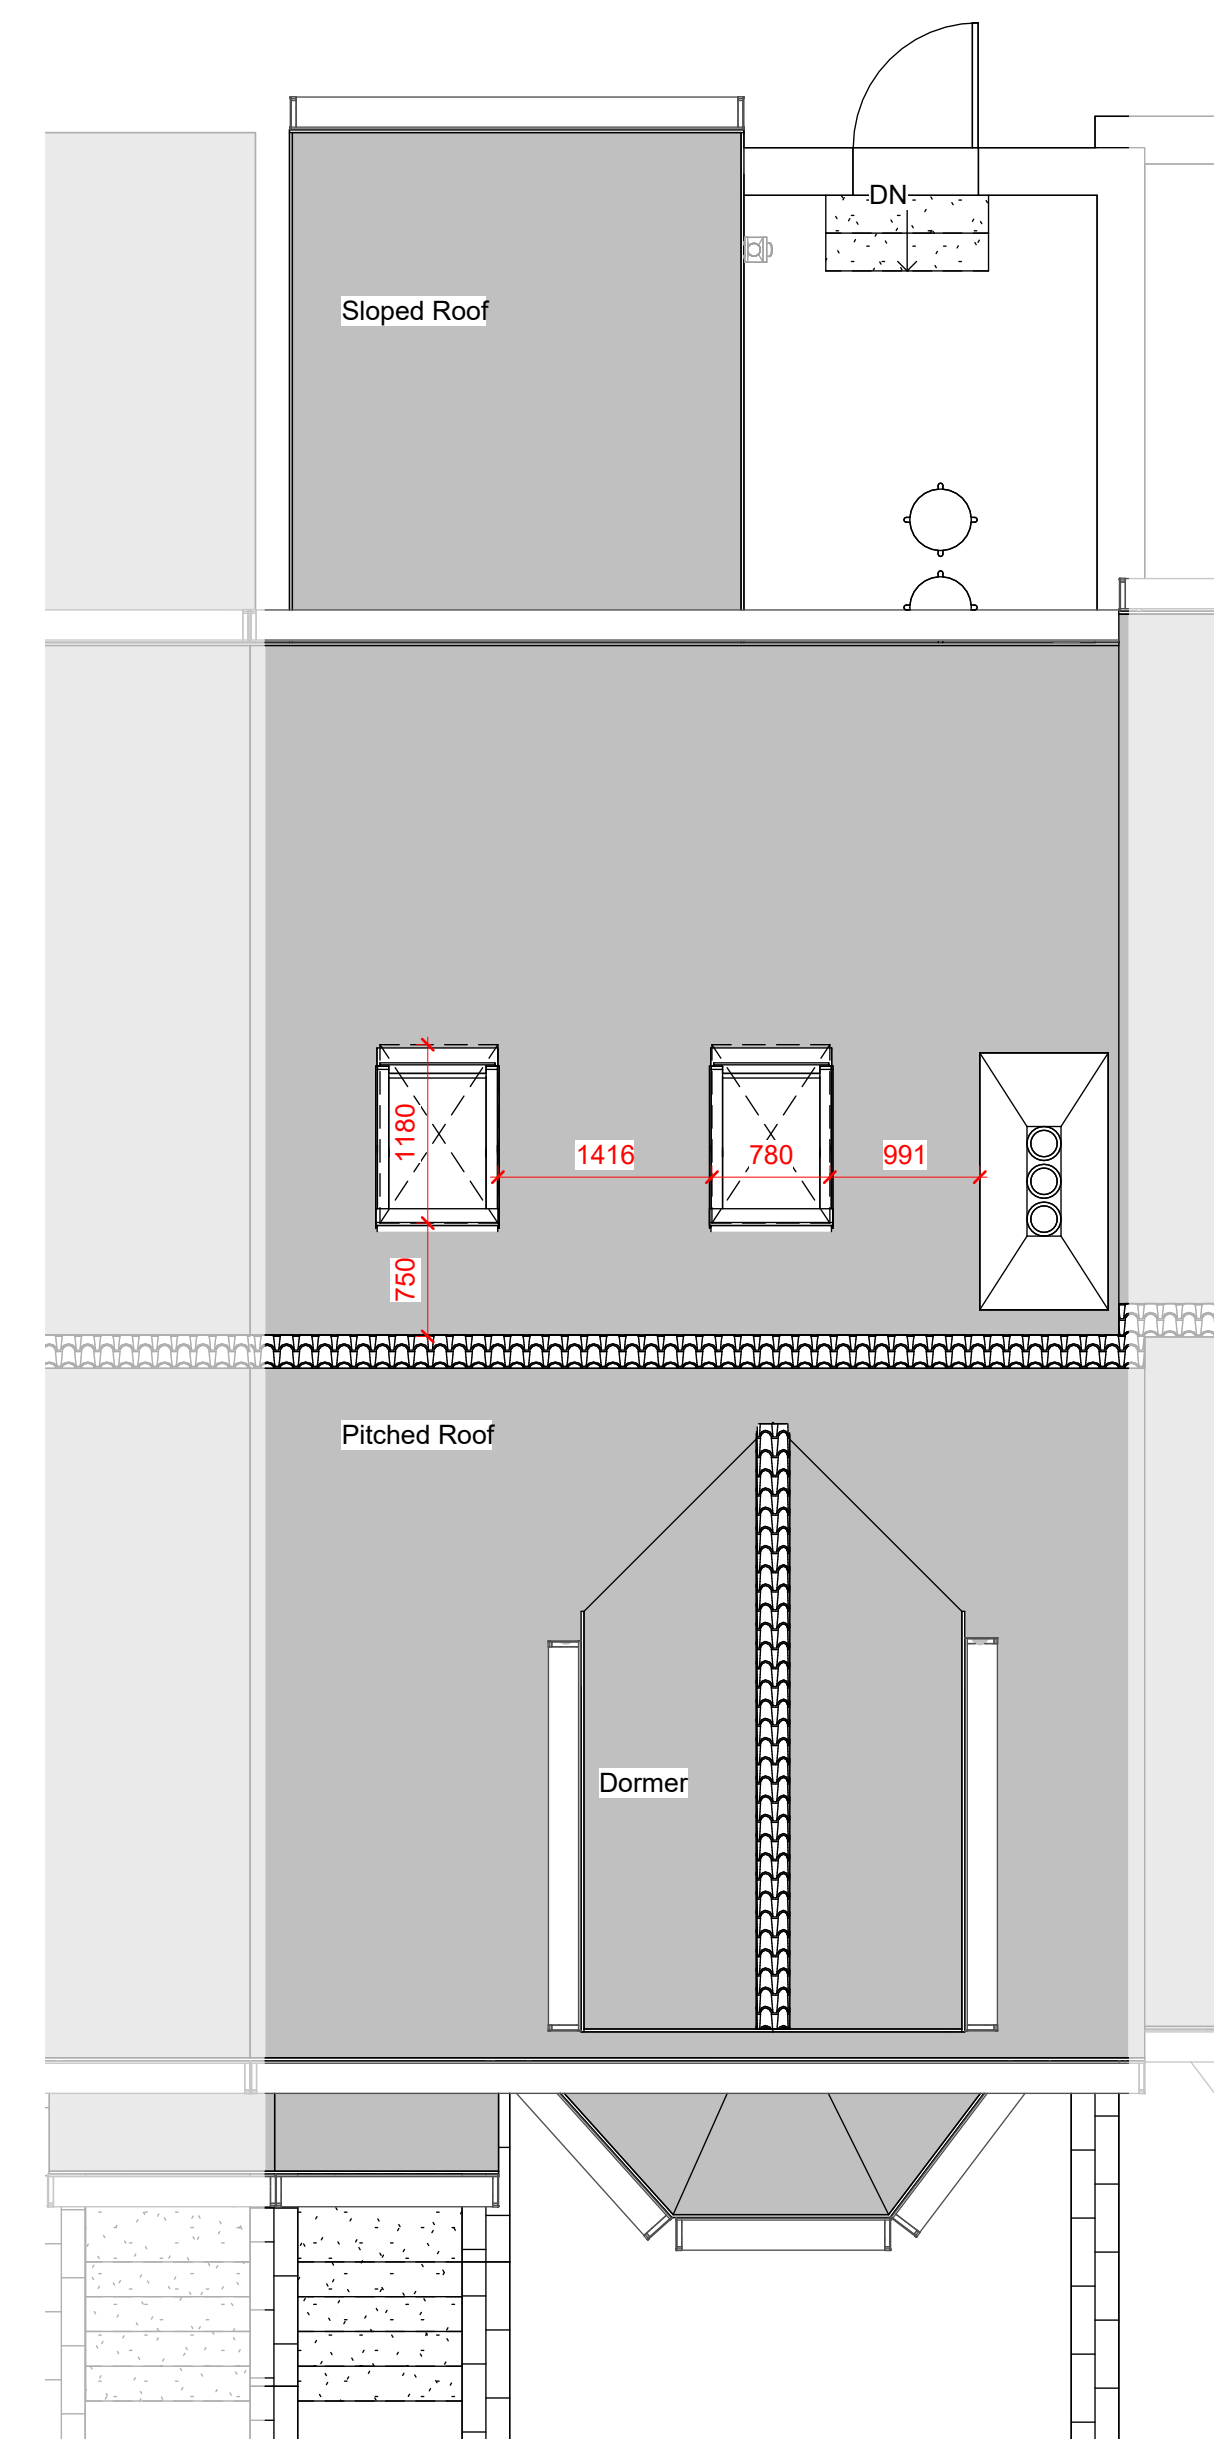

Proposed Roof Plan
1 : 50

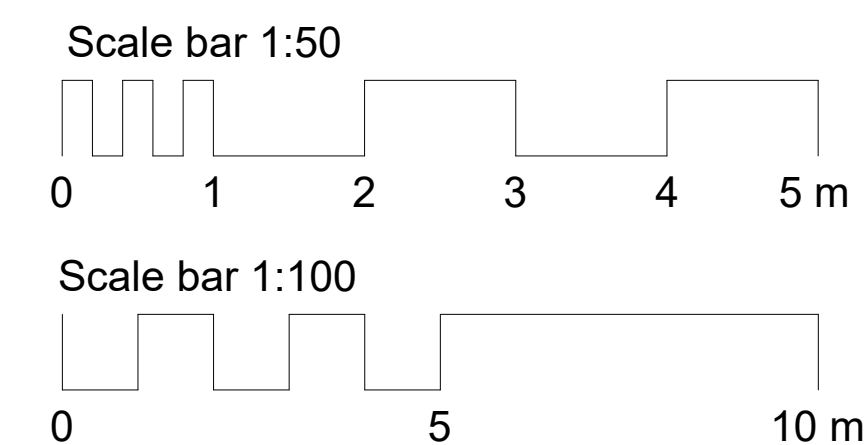

PLANNING

Rev	Description	Issued	Dwn	Chk
C	Amended to clients comments	31.07.2023		
B	Changed to clients comments	21.06.2023		
A	Added Dimensions to Loft Rooflight	21.06.2023		

Client
Ramy Motalib

Project
84 Westgate BB11 1RY

Drawing
Proposed Plans

Scale	Date	KP	US
1 : 50@A1	Jun '23	KP	US



Home Extension Advisory Service
Suite 318, Broadstone Mill, Broadstone Road, Stockport SK5 7DL
Email: info@heas.co.uk
Tel: 0161 443 4117

Rev. No.			
0050	03	10	C