



CHANGED NOV 2023 DRG REF 1002A 1

PROPOSED SITE LAYOUT PLAN
 PINWOOD COURT. ST. DAVID'S. INDUSTRIAL ESTATE. PENGANG.

SCALE 1:500 ON A3

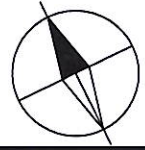

NORTH

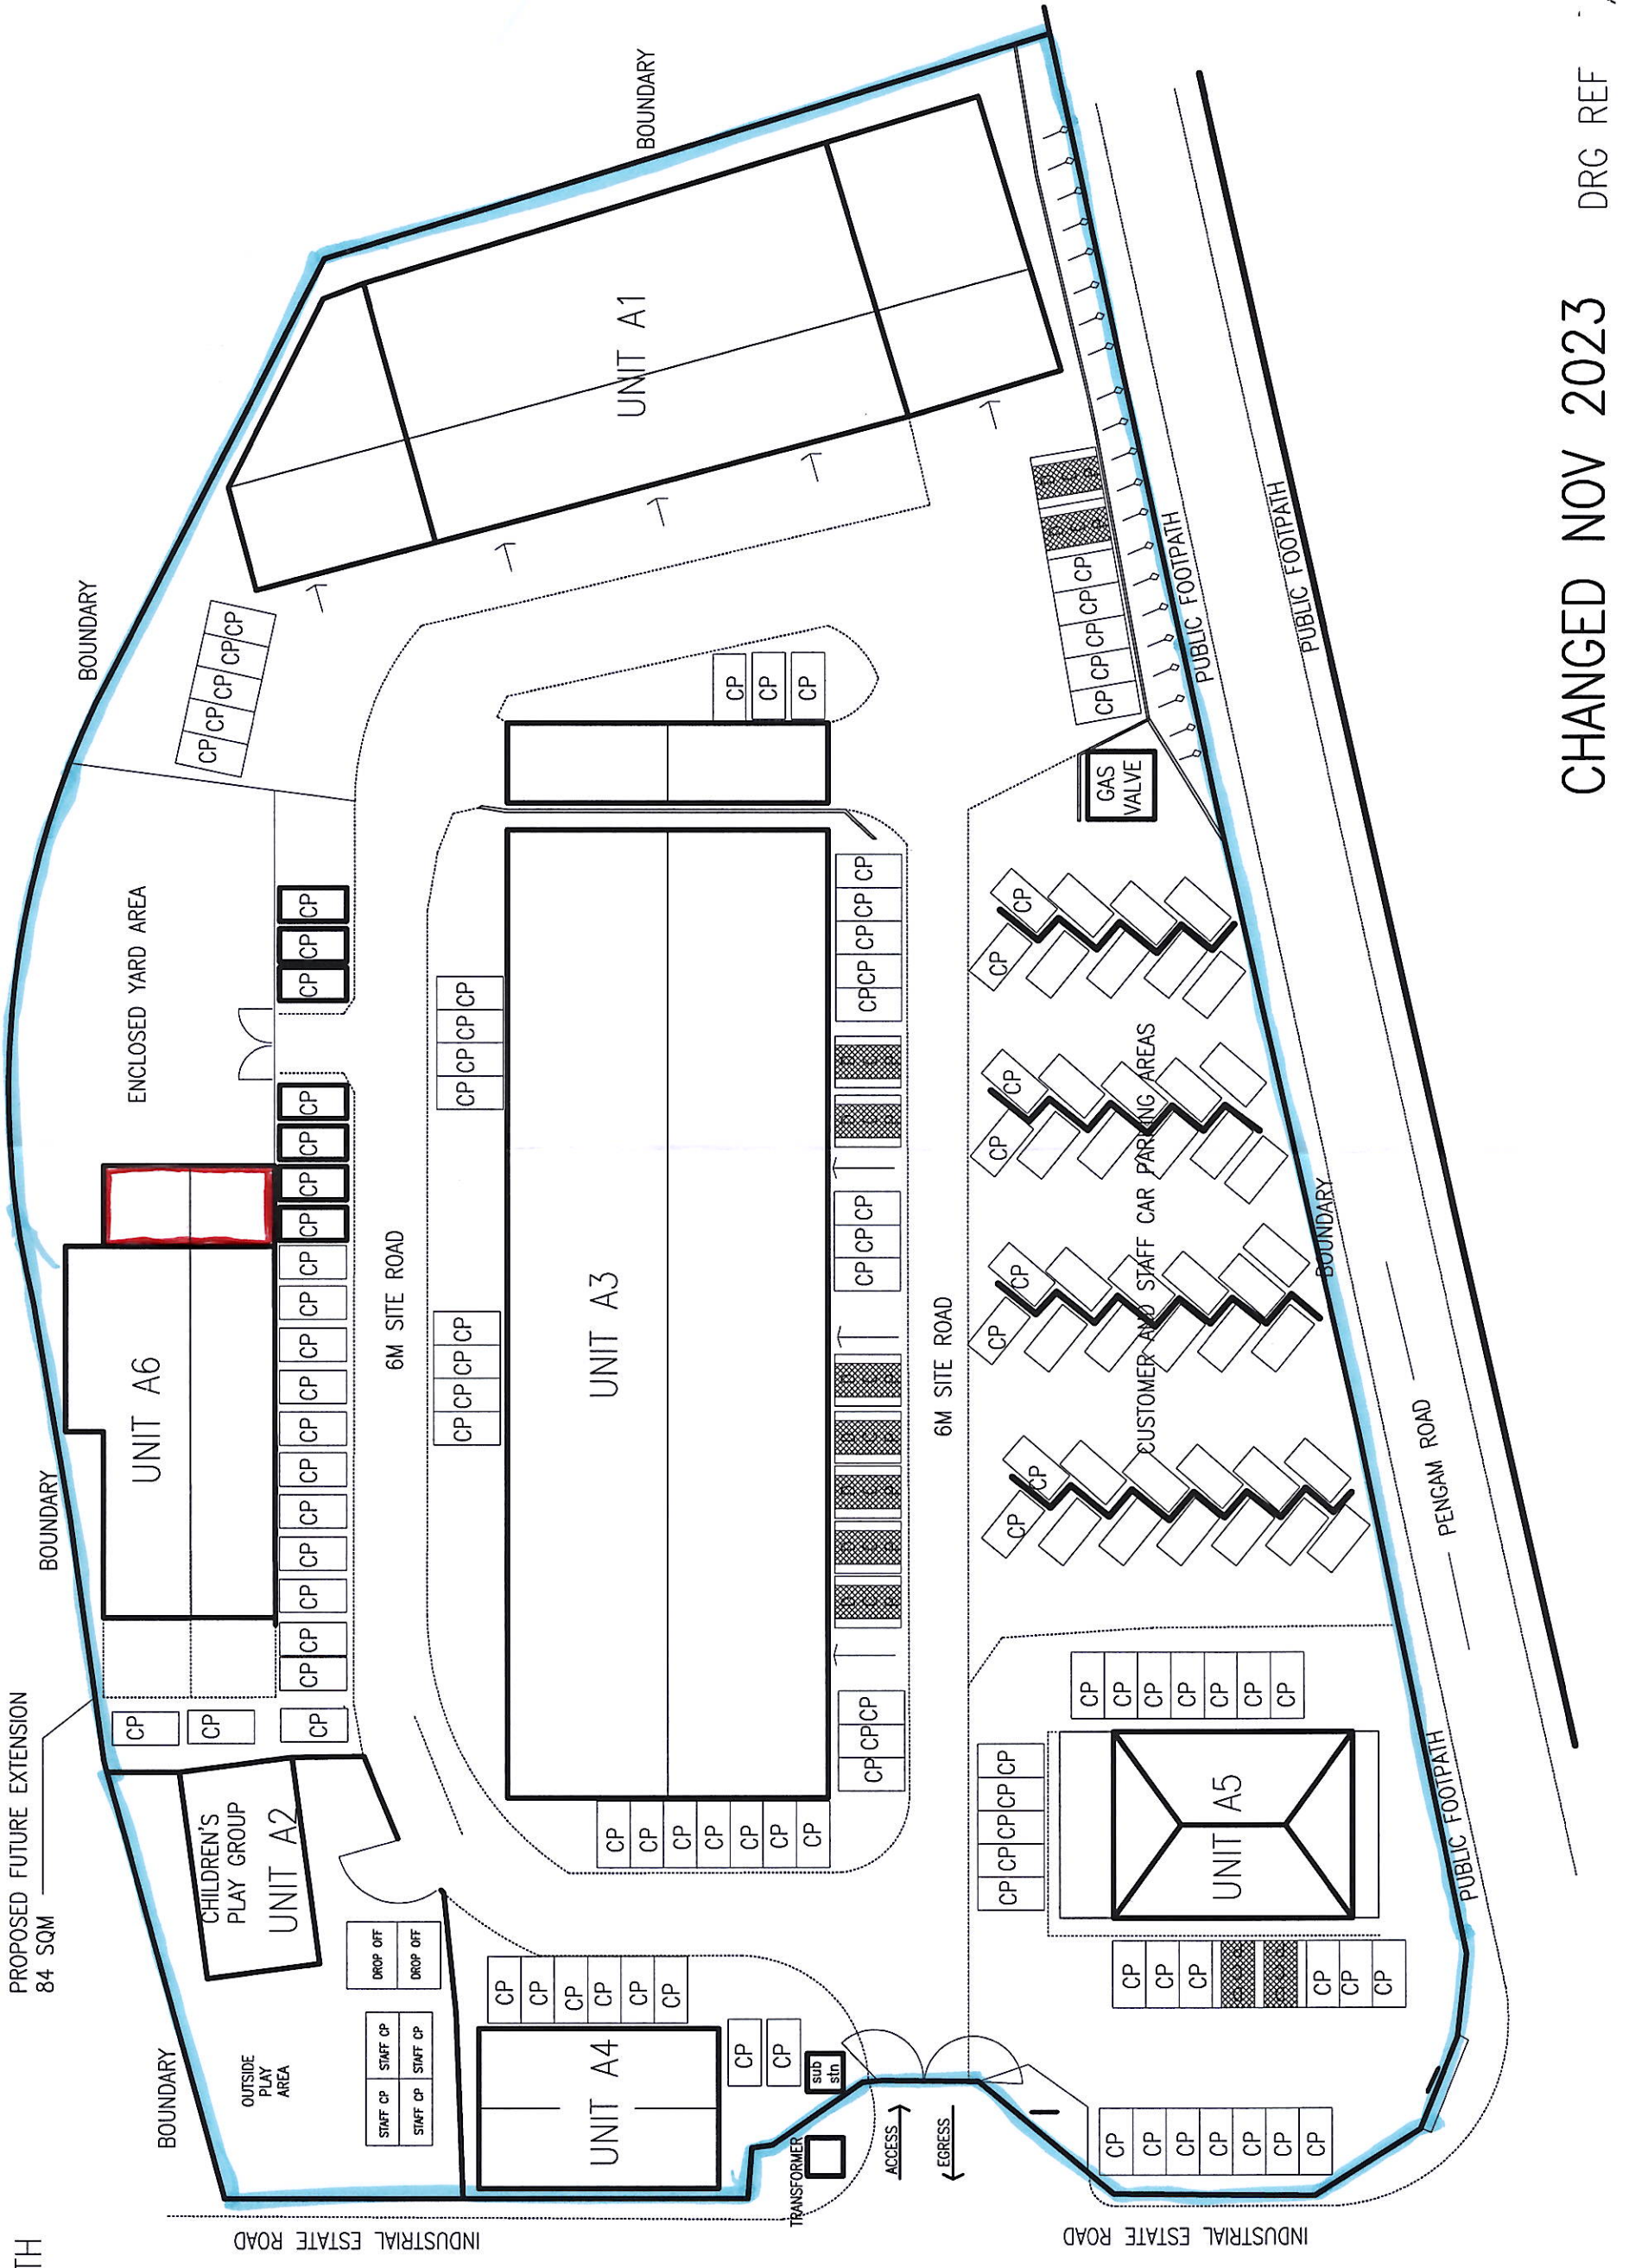

CHANGED NOV 2023

DRG REF 1/13

SITE LOCATION PLAN
 FACTORY UNIT A6
 PINEWOOD COURT, ST. DAVID'S INDUSTRIAL ESTATE, PENGAM.

SCALE 1:500 ON A3