


Proposed Outbuilding 19 Southpandy Road - Location Plan

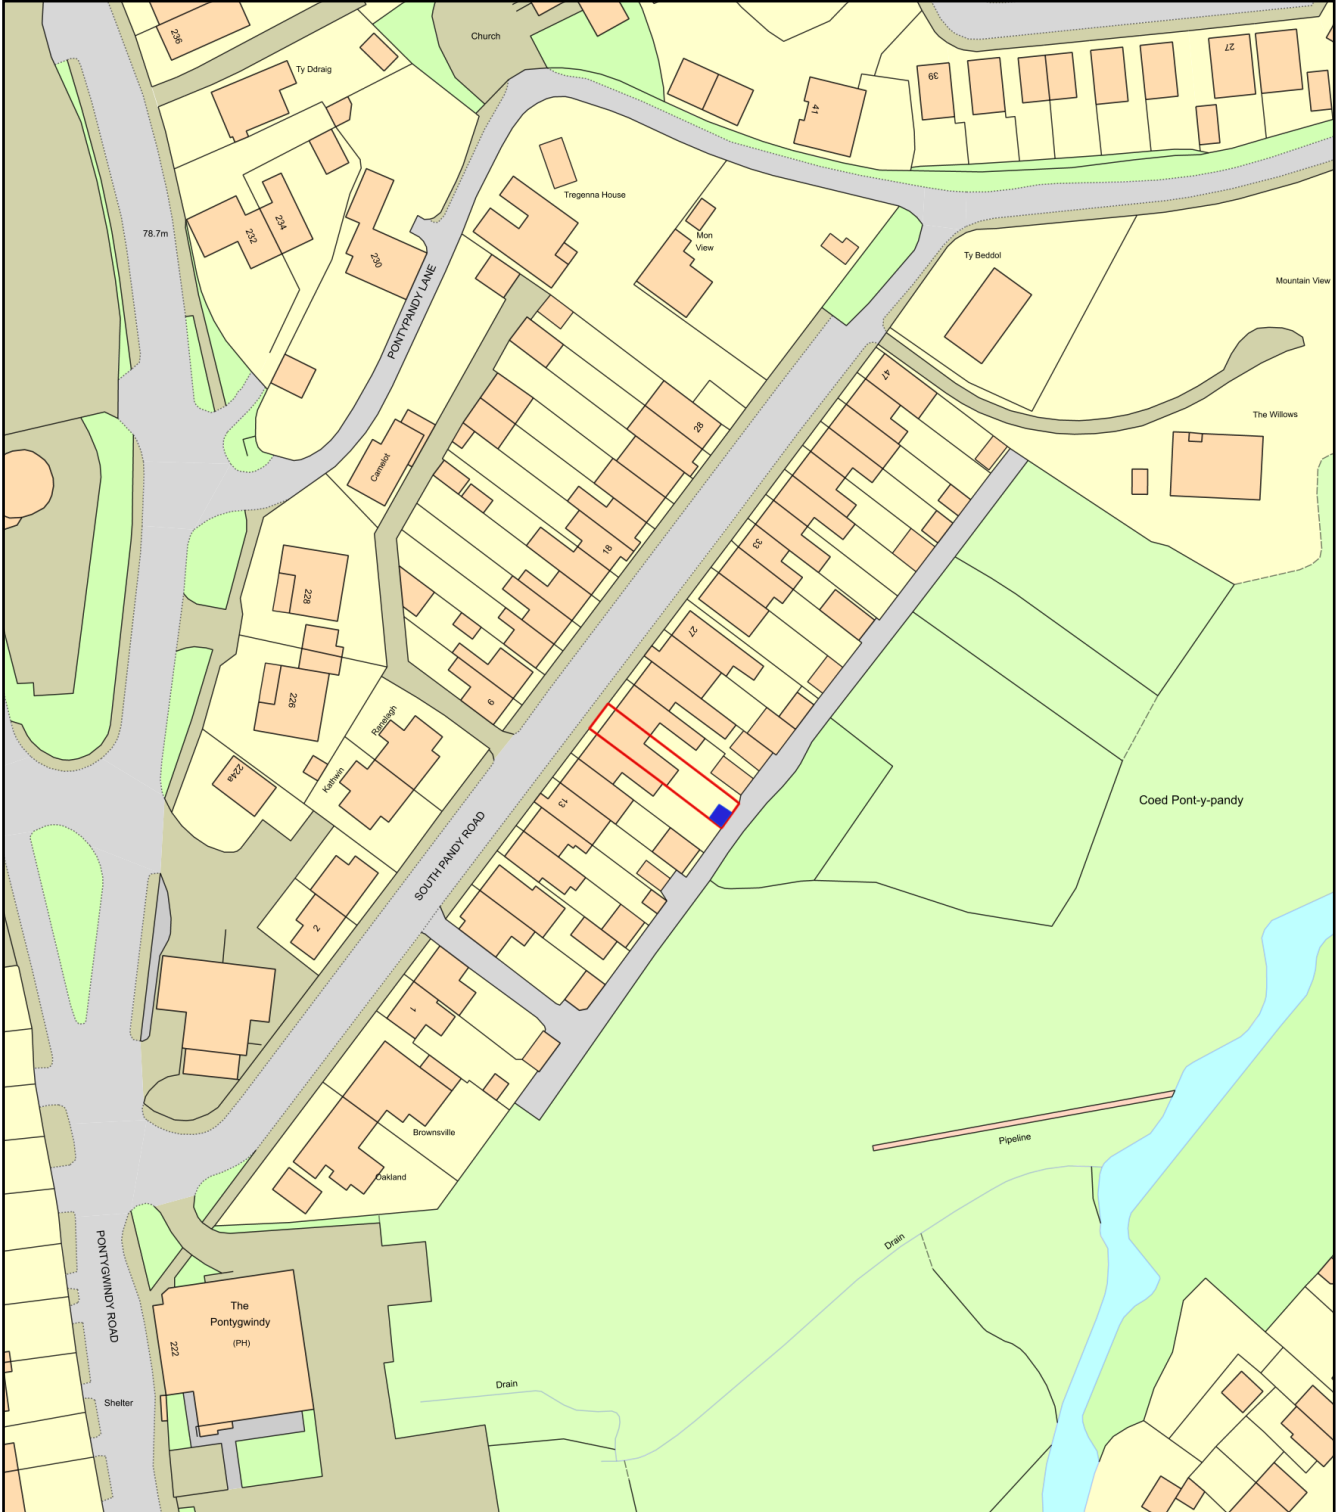

Plan Produced for: Wayne Hodson

Date Produced: 29 Oct 2023

Plan Reference Number: TQRQM23302195014001

Scale: 1:1250 @ A4