



PLAN OF VEHICULAR CROSSOVER

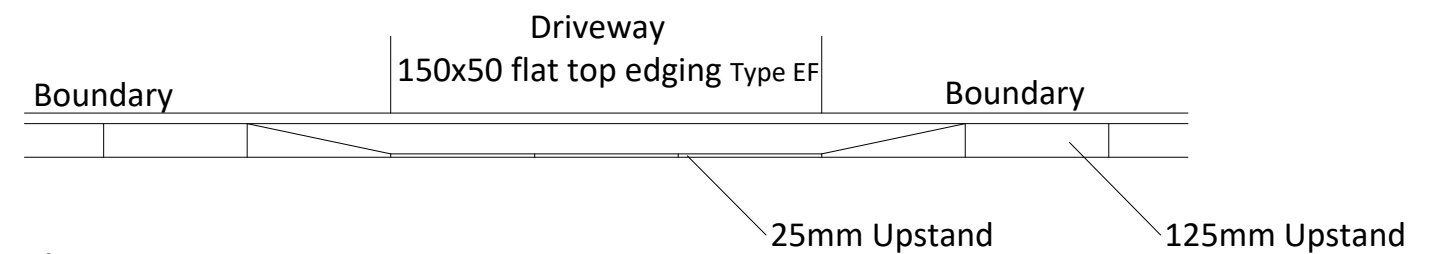

ELEVATION OF VEHICULAR CROSSOVER

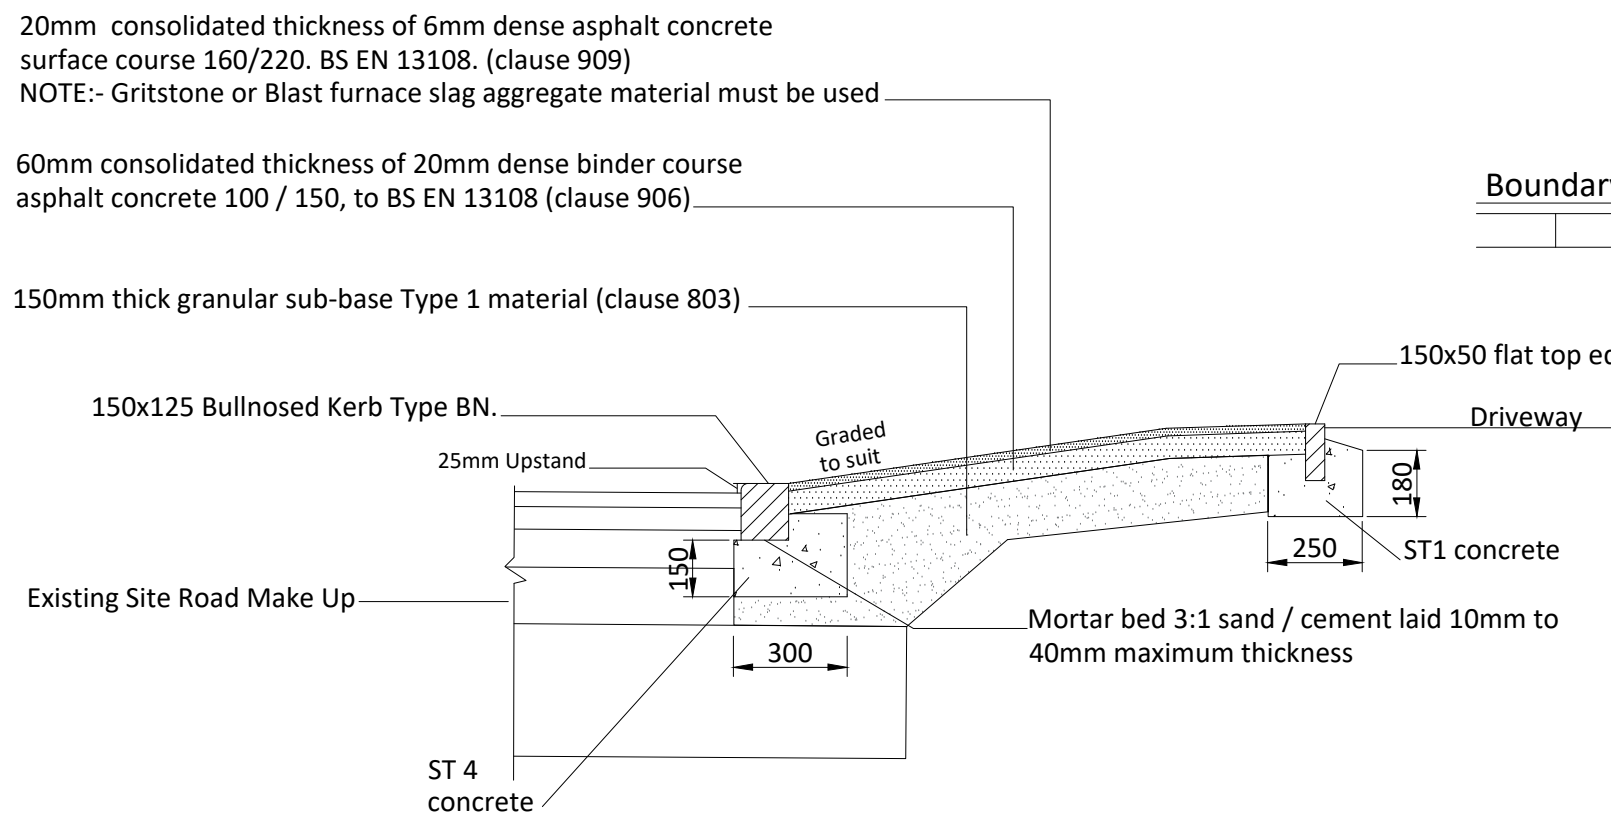

CONSTRUCTION DETAILS

STANDARD DETAILS

Client		Revision		Description	
Lindsay Swanson, 5, Ffos Y Cerridden, Nelson, CF46 6HQ				<div>H. D. WILLIAMS Ltd.</div> <div>F.R.I.C.S.</div> <div>CHARTERED QUANTITY SURVEYOR MAINTFESURWR SIARTREDIG</div> <div>123, Trealaw Road, Tonypandy, Mid Glam., CF40 2NP. Tel. (01443) 441078 Fax (01443) 434191 email: hdwilliams1@hotmail.co.uk</div>	
Project					
Proposed Two Storey Rear Extension, rear extension and Front Parking Bay at 5, Ffos Y Cerridden, Nelson.					
Title					
Vehicular Crossover Detail					
Date		Scale			
October, 2023		Not to Scale			
Drawing Number		Job Ref.		Revision	
hdw/ph/l.s.02					
		RICS		the mark of property professionalism worldwide	