


SITE LOCATION PLAN

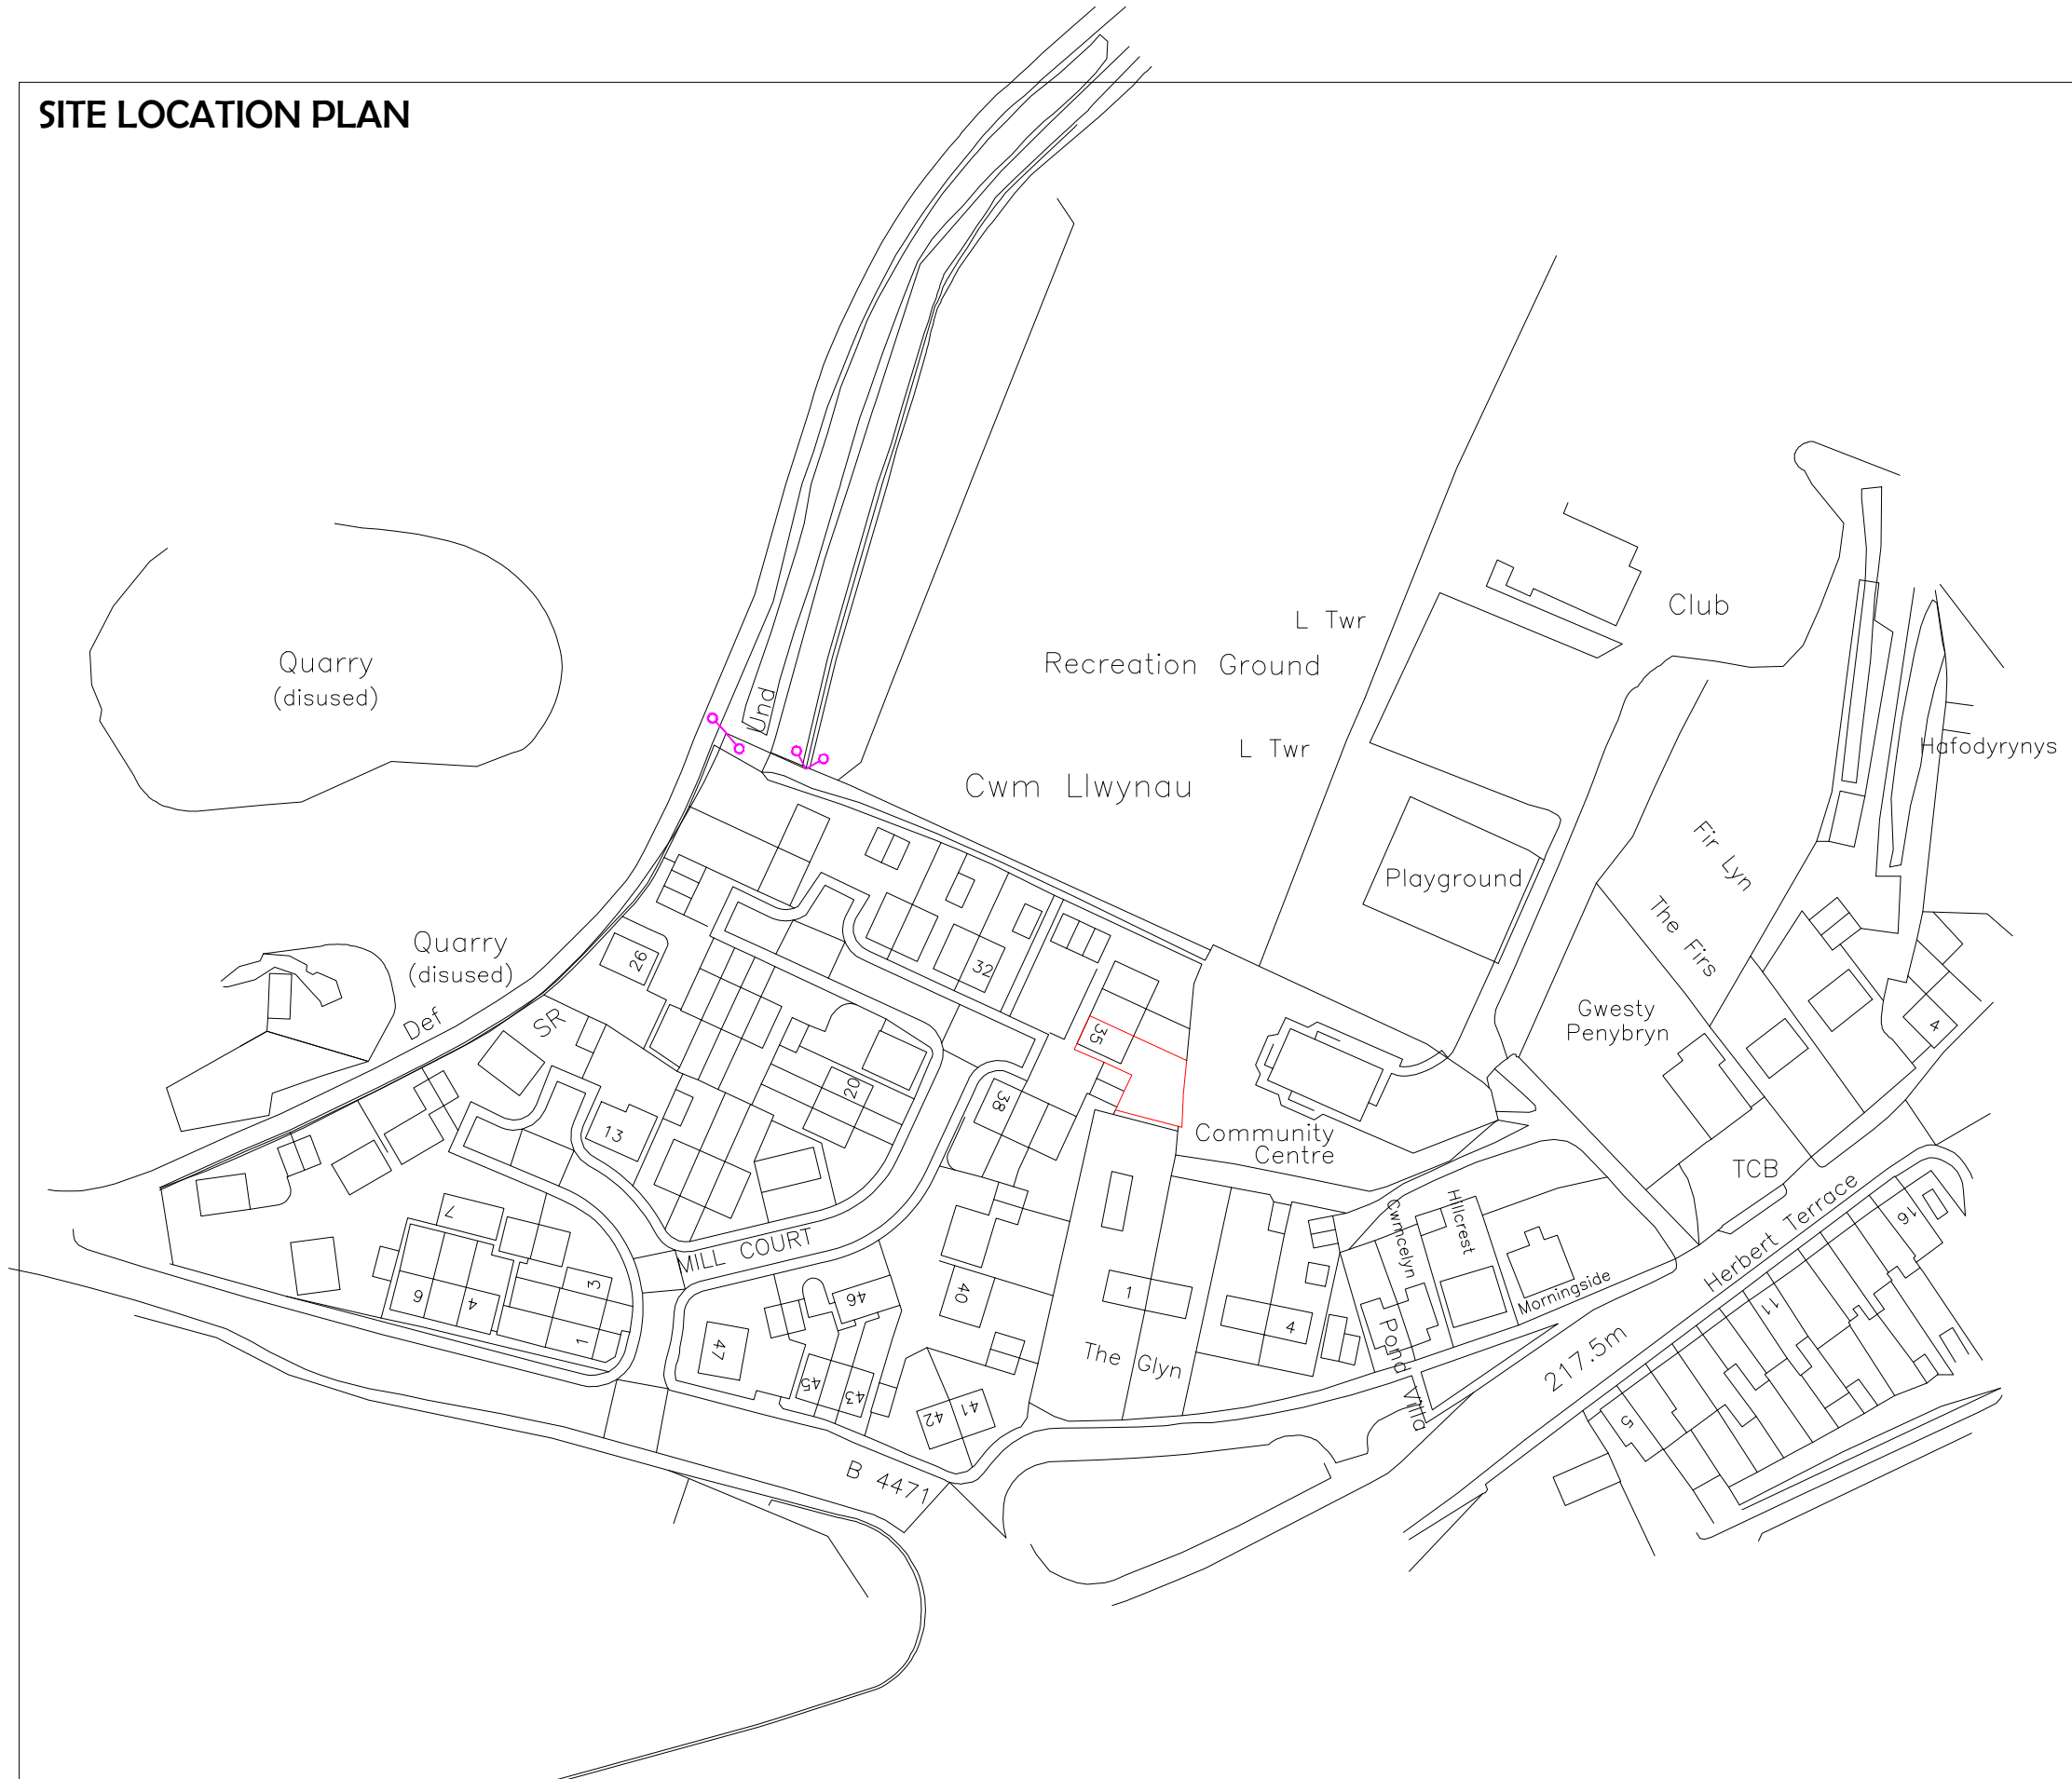

Drawings to be read in conjunction with engineers details.
Dimensions approximate, exact to be determined on site.



mbdesign7@icloud.com

CLIENT: Thomas

PROJECT: Single storey rear extension at
35 Mill Court, Hafodyrynys, NP11 5DS

DRAWING: Site location plan

DATE: October 2023

SCALE: 1:1250 @ A3
unless otherwise stated

DRAWING NUMBER:
PP/001



subject to Planning Approval