


Highfield House, Jolly Tar Lane, PR7 4BJ

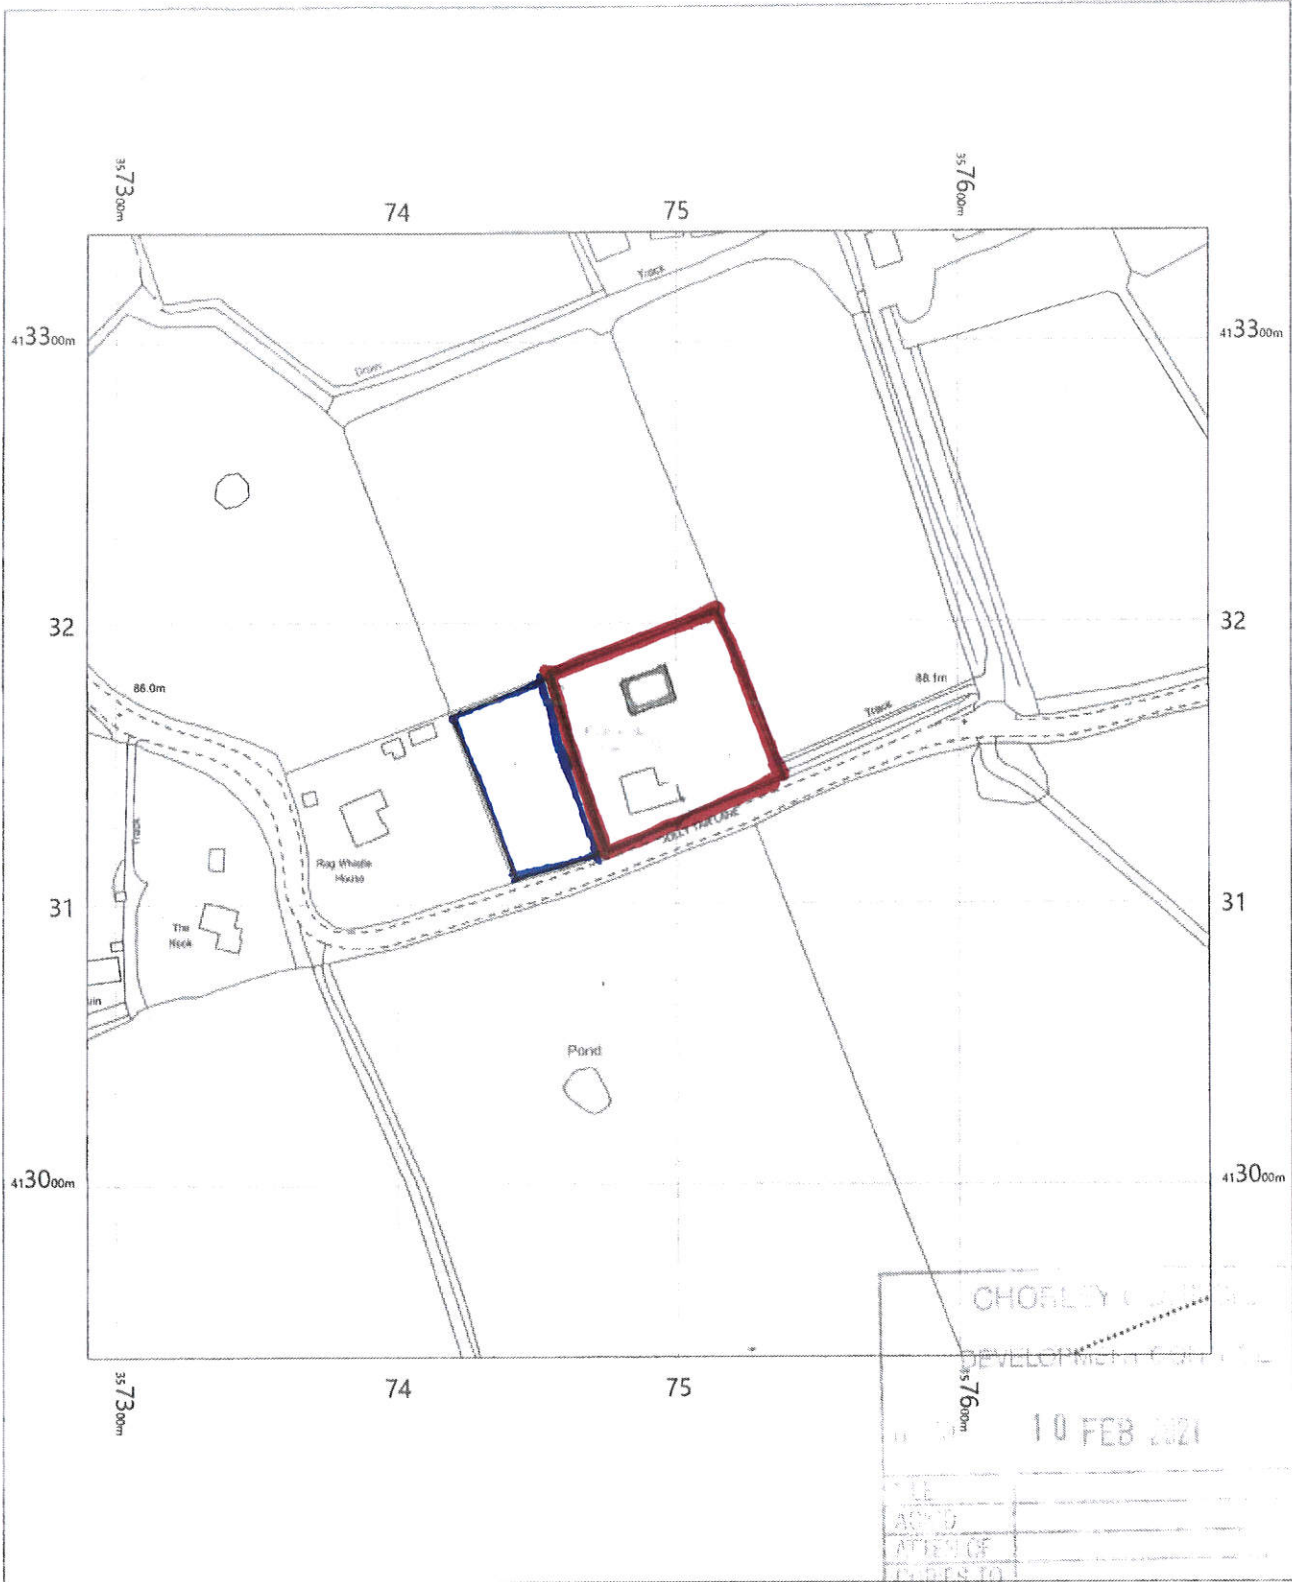

Highfield House
 Jolly Tar Lane,
 Chorley,
 Coppull,
 Lancashire
 PR7 4BJ

OS MasterMap 1250/2500/10000 scale
 Monday, January 13, 2020, ID: MPMBW-00852218
www.blackwellmapping.co.uk

1:2500 scale print at A4, Centre: 357490 E, 413139 N

©Crown Copyright Ordnance Survey. Licence no. 100041041



**BLACKWELL'S
 MAPPING SERVICES**

STATIONERS & PRINTERS
www.blackwellmapping.co.uk

TEL: 0800 151 2612
maps@blackwell.co.uk