






FRONT ELEVATION
(1:100 @ A3)

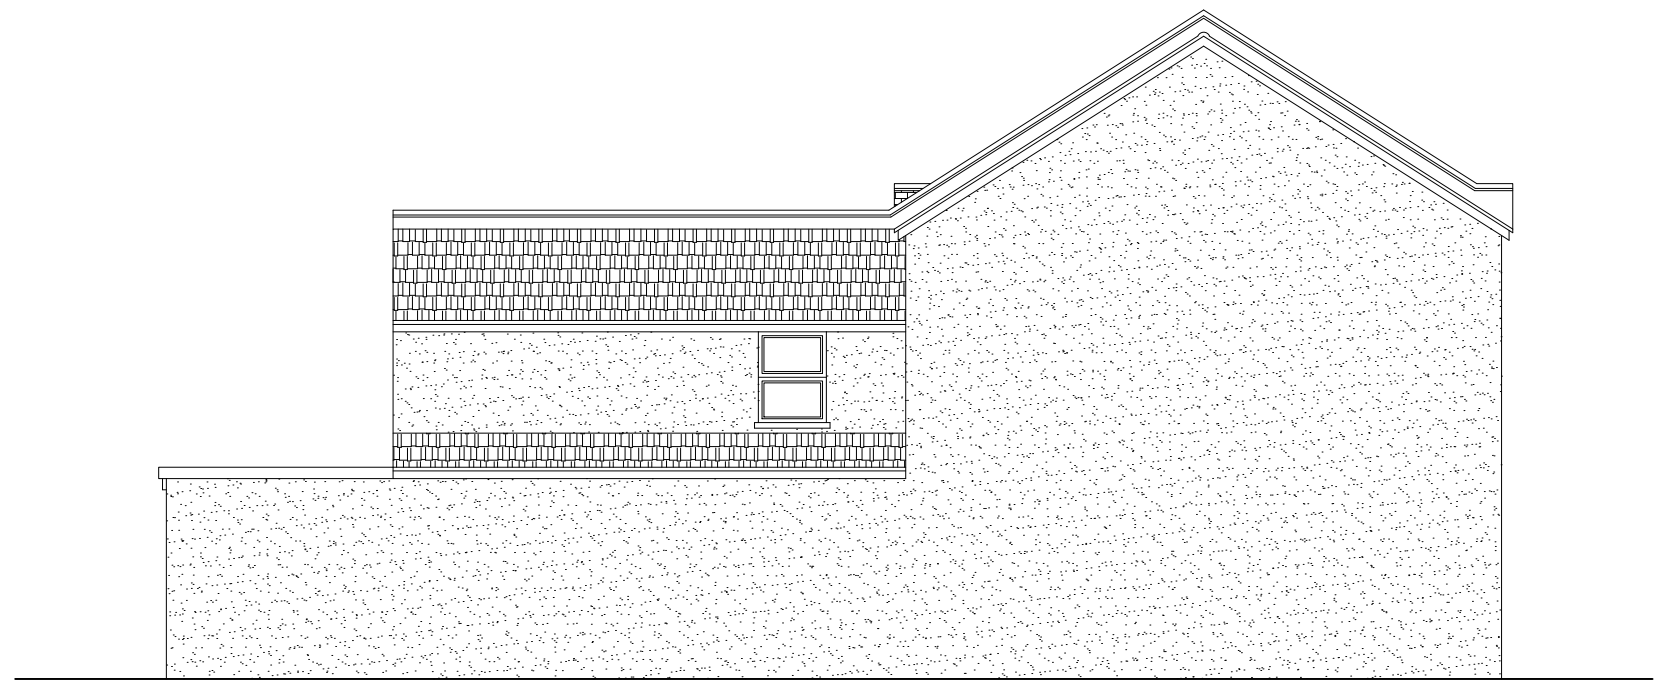

SIDE ELEVATION
(1:100 @ A3)

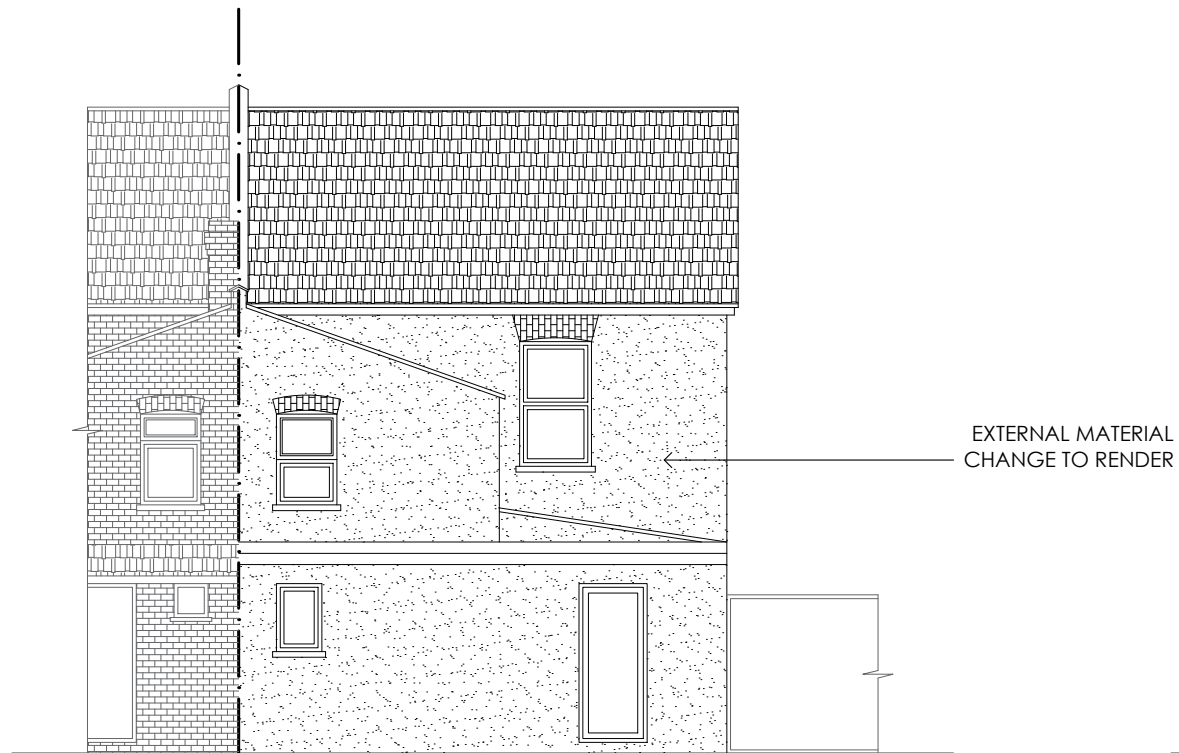

REAR ELEVATION
(1:100 @ A3)

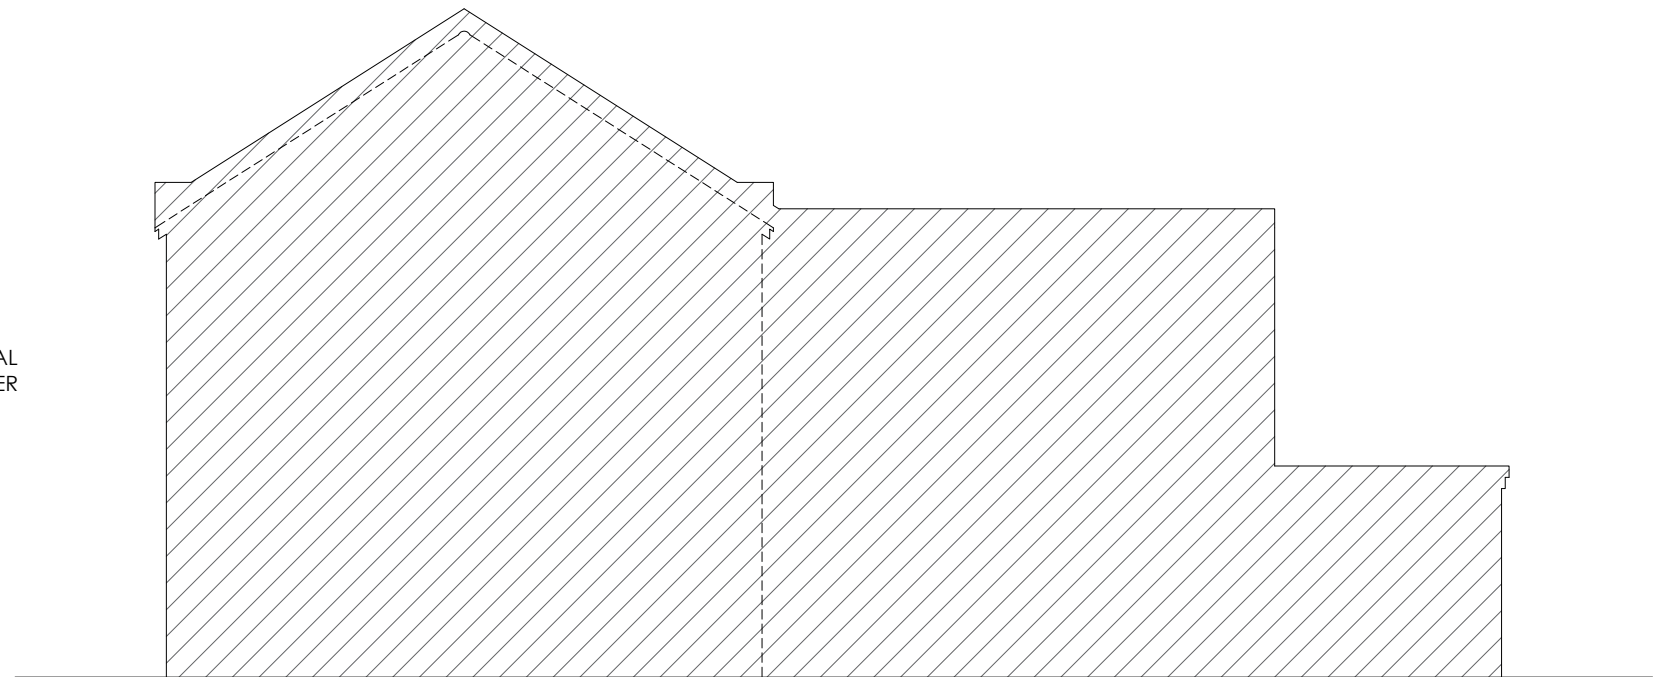

SIDE ELEVATION
(1:100 @ A3)

