






FRONT ELEVATION
(1:100 @ A3)

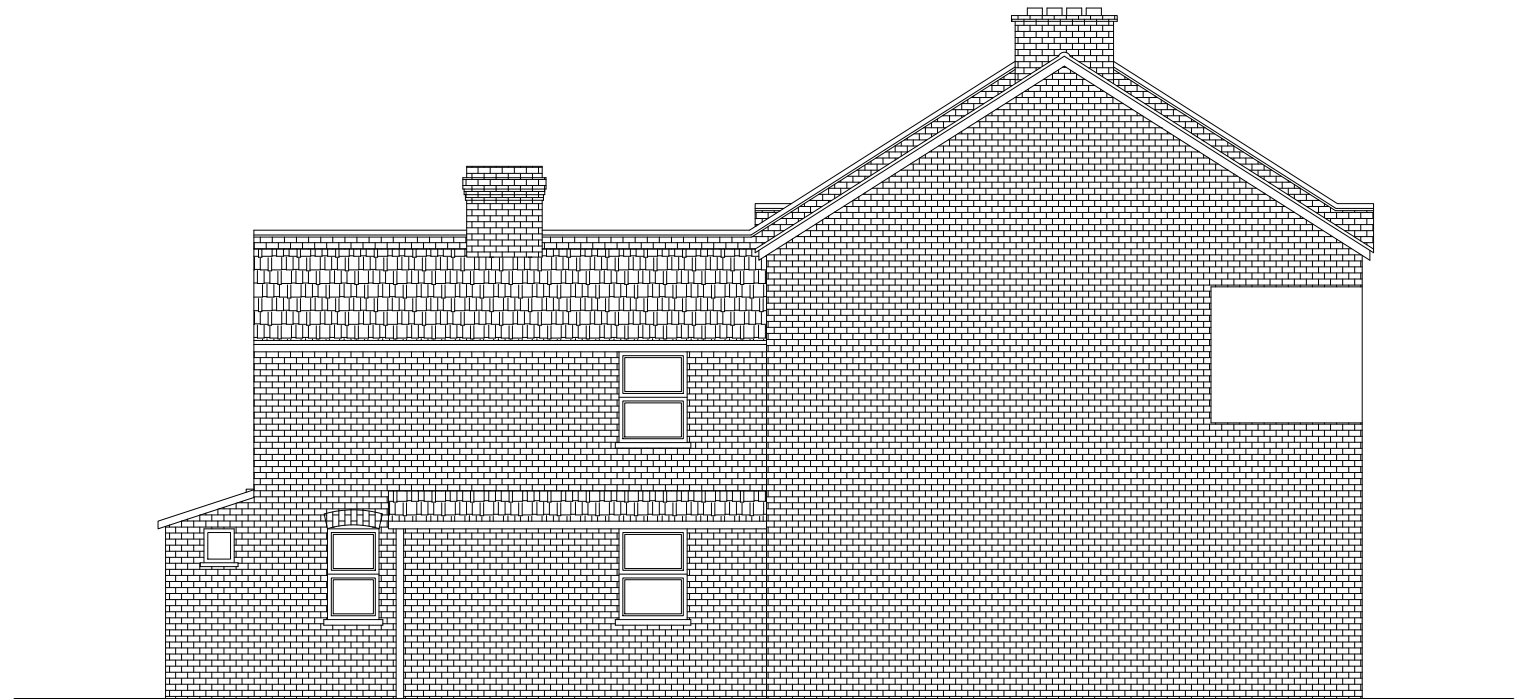

SIDE ELEVATION
(1:100 @ A3)

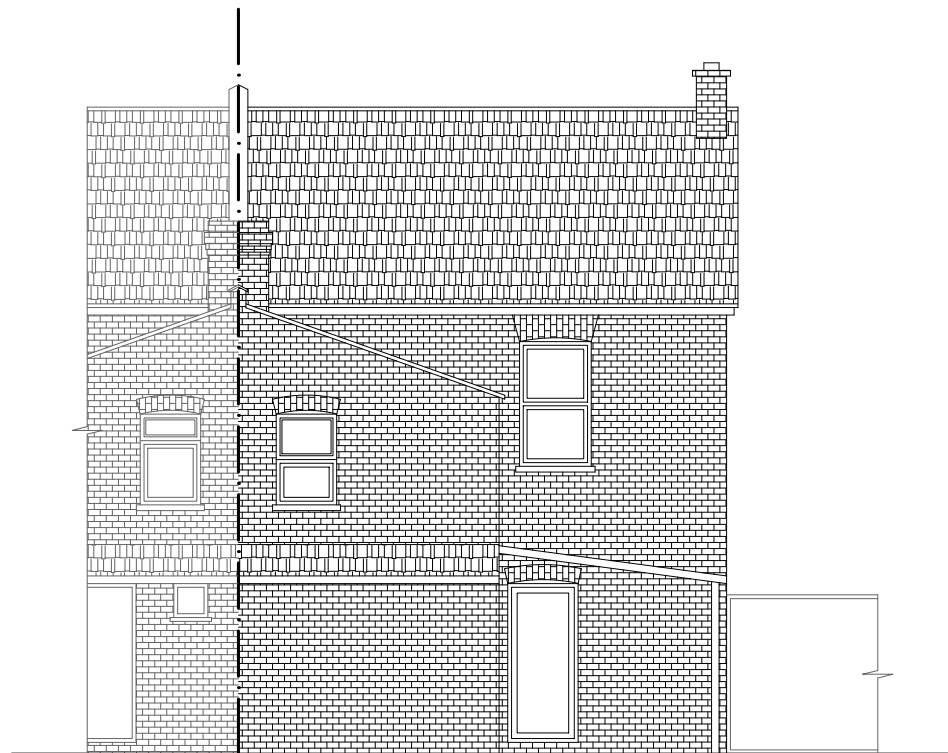

REAR ELEVATION
(1:100 @ A3)

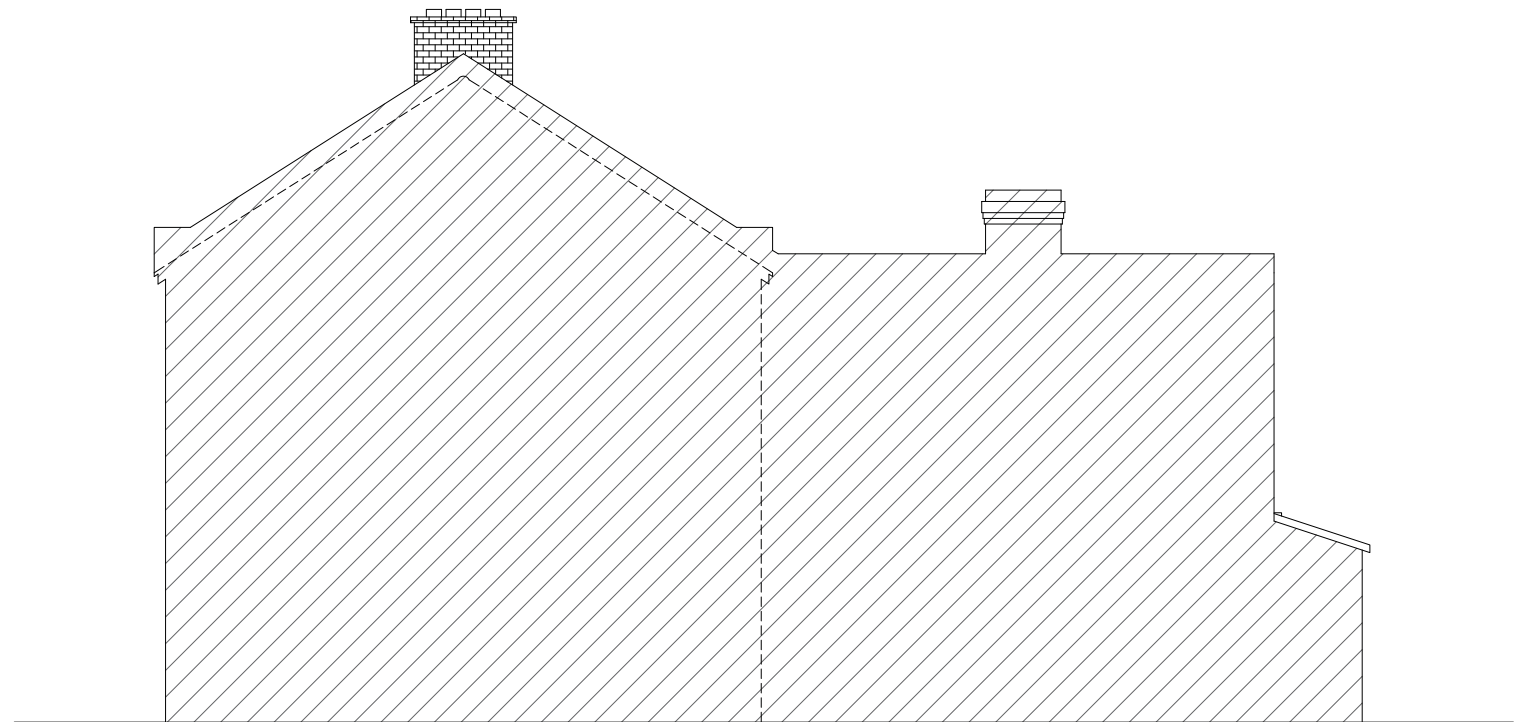

SIDE ELEVATION
(1:100 @ A3)

0 1 5M 10M
Meters @ 1:100 @ A3

