



PROPOSED GROUND FLOOR
(1:100 @ A3)

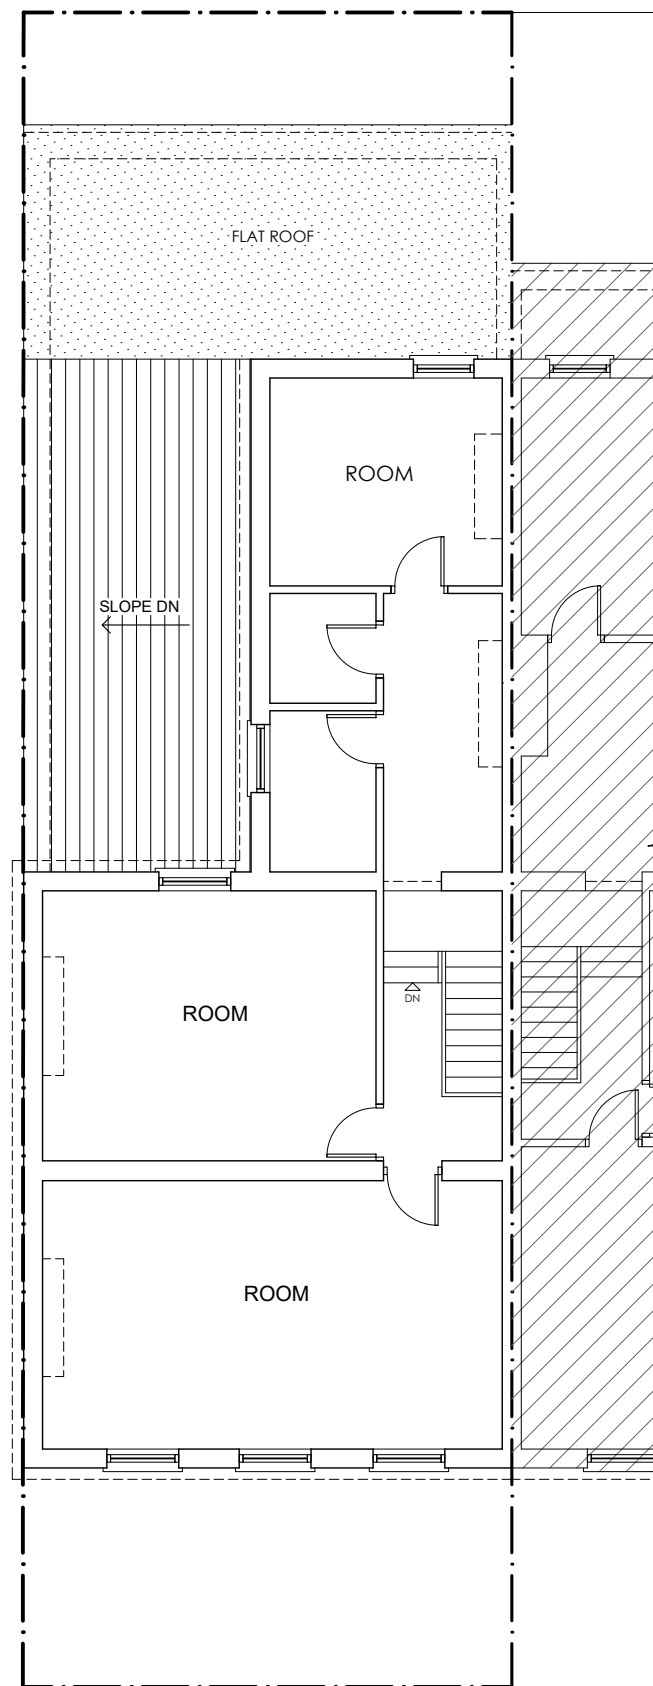

PROPOSED FIRST FLOOR
(1:100 @ A3)

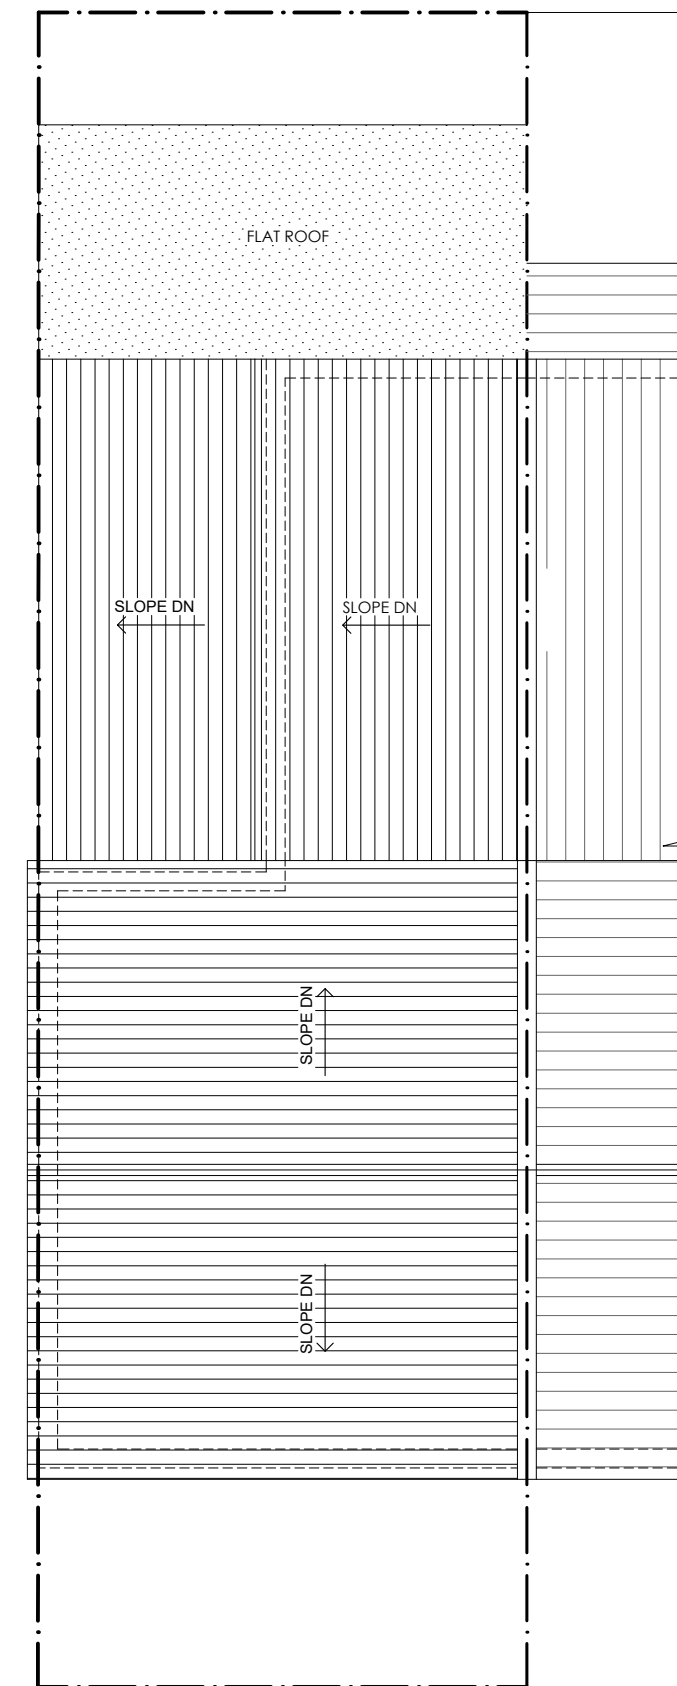

PROPOSED ROOF

