



EXISTING GROUND FLOOR  
(1:100 @ A3)

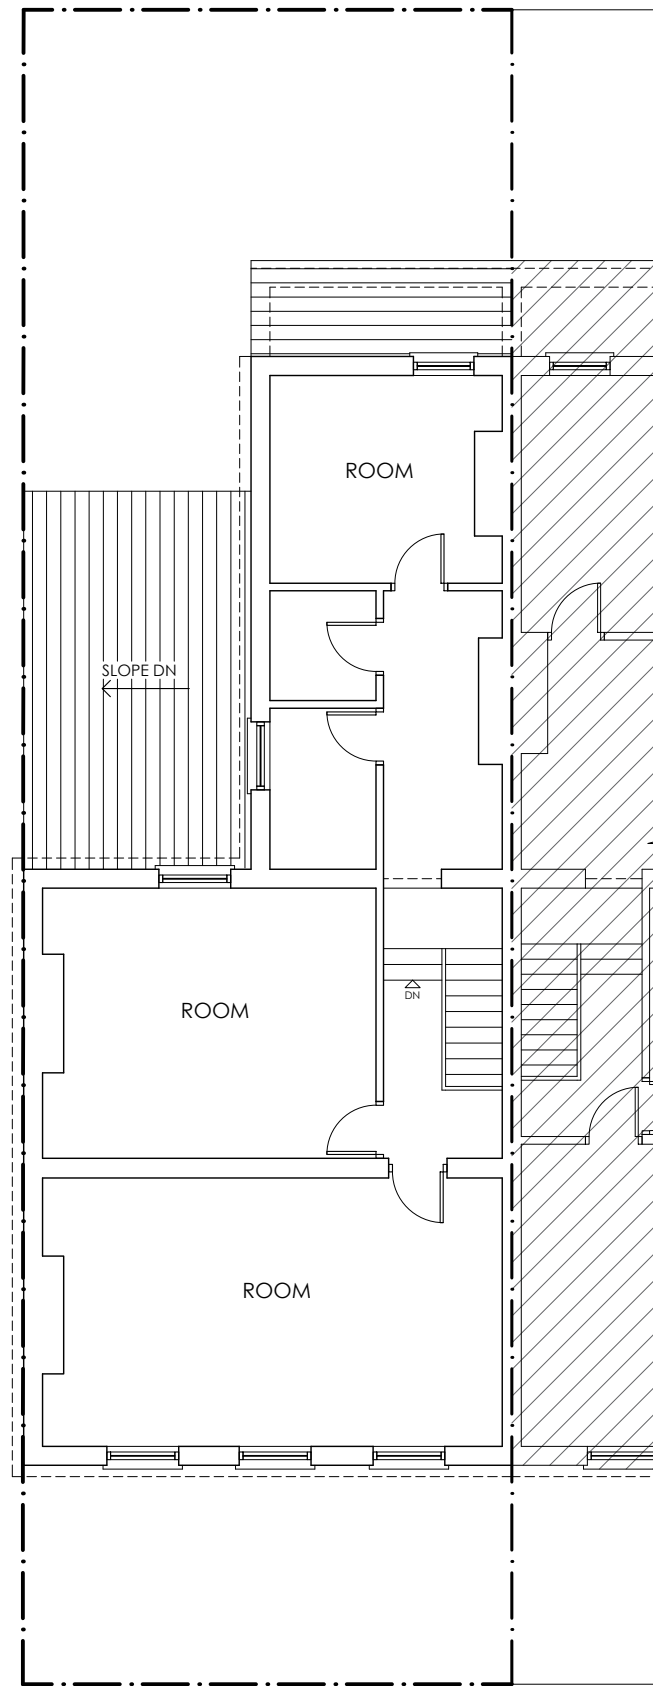

EXISTING FIRST FLOOR  
(1:100 @ A3)

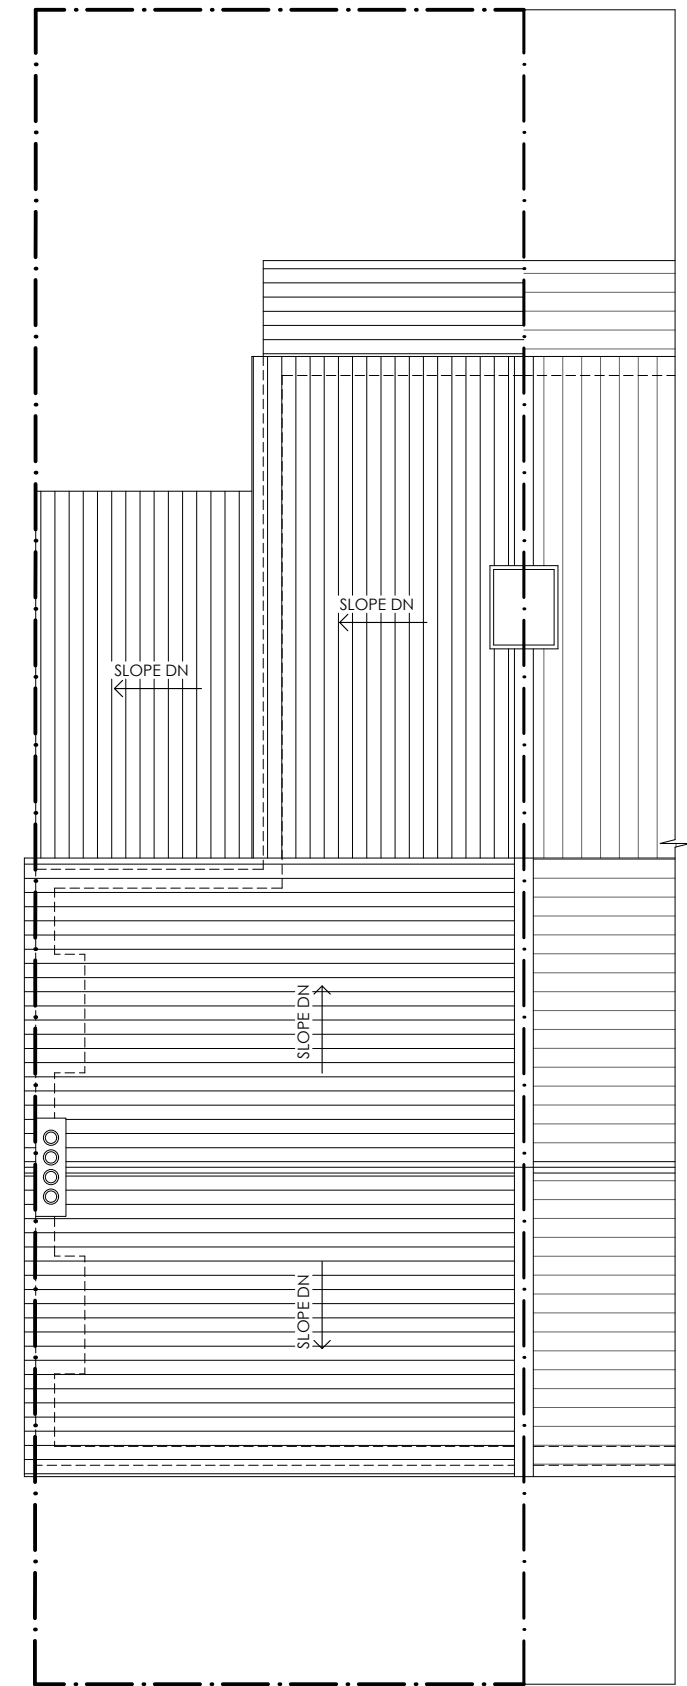

EXISTING ROOF

