





EXISTING SECTION A-A  
(1:100 @ A3)

+8550 RL  
 +5950 LFL  
 +3350 FFL  
 +150 GFL  
 ±0 GL

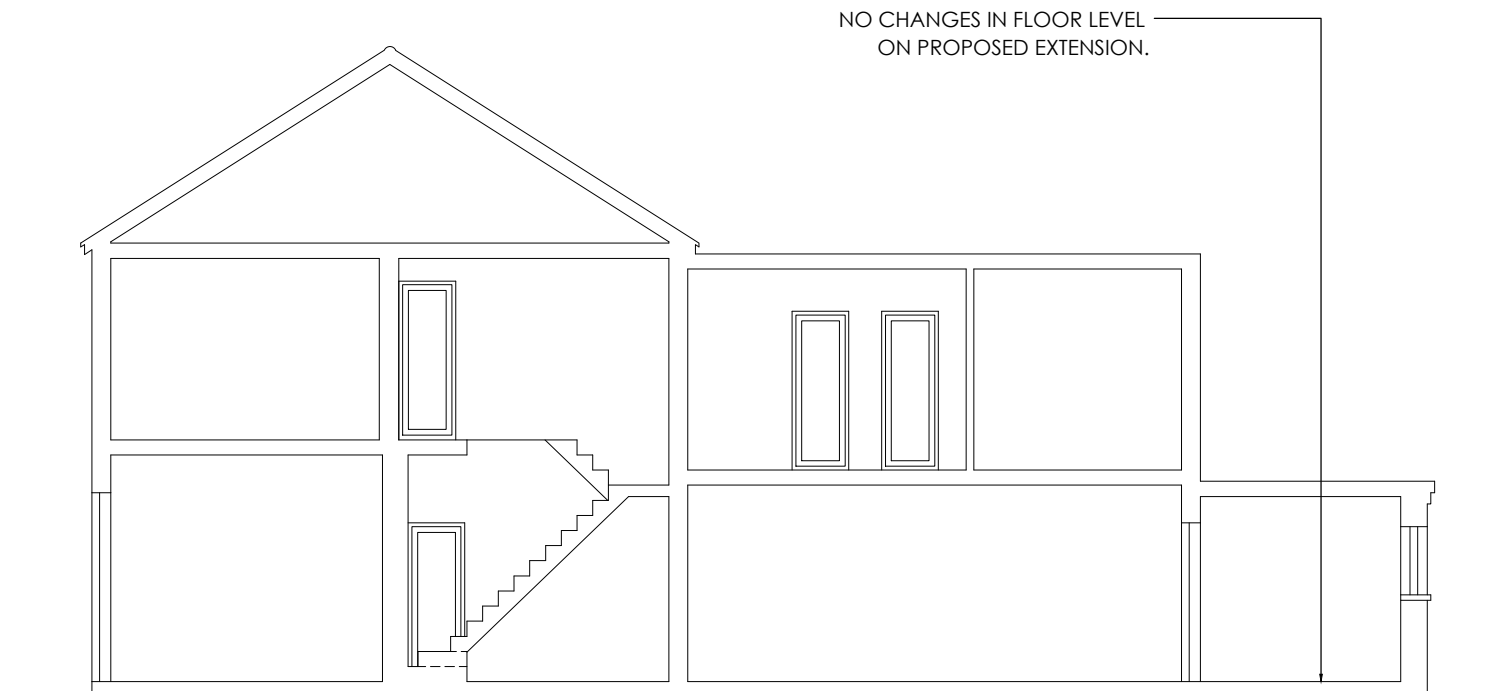

PROPOSED SECTION A-A  
(1:100 @ A3)

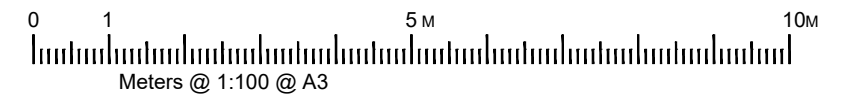

CODE  
 23.050  
 76CR

CLIENT  
 LONDON SRI MURUGAN TEMPLE

PROJECT  
 EXTENSION  
 76, CHURCH ROAD, MANOR PARK, E12 6AF

NO	A308		TITLE
VER	A	REV	00

SECTIONS

DATE  
 2023.11.03

DES  
 JRS

DRN  
 HRI

**ARCICON**  
 AN INTEGRATED APPROACH

+44 (0) 7557140325 | mail@arcicon.com  
 +44 (0) 2084706165 | arcicon.com

26 St. Olaves Road, Eastham, London E6 2PA

