

NOTES

THARROS MAIN FARM  
 PARK FARM  
 NEW ROAD  
 WORMEGAY  
 PE33 0SH


APPROX. SYSTEM CAPACITY: 130.8kWp

DEVELOPMENT BOUNDARY SHOWN IN RED, CABLE ROUTE SHOWN IN GREEN

OWNERSHIP BOUNDARY EXTENDS BEYOND MAP

ACCESS VIA NEW ROAD

DEVELOPMENT AREA: 0.34ha

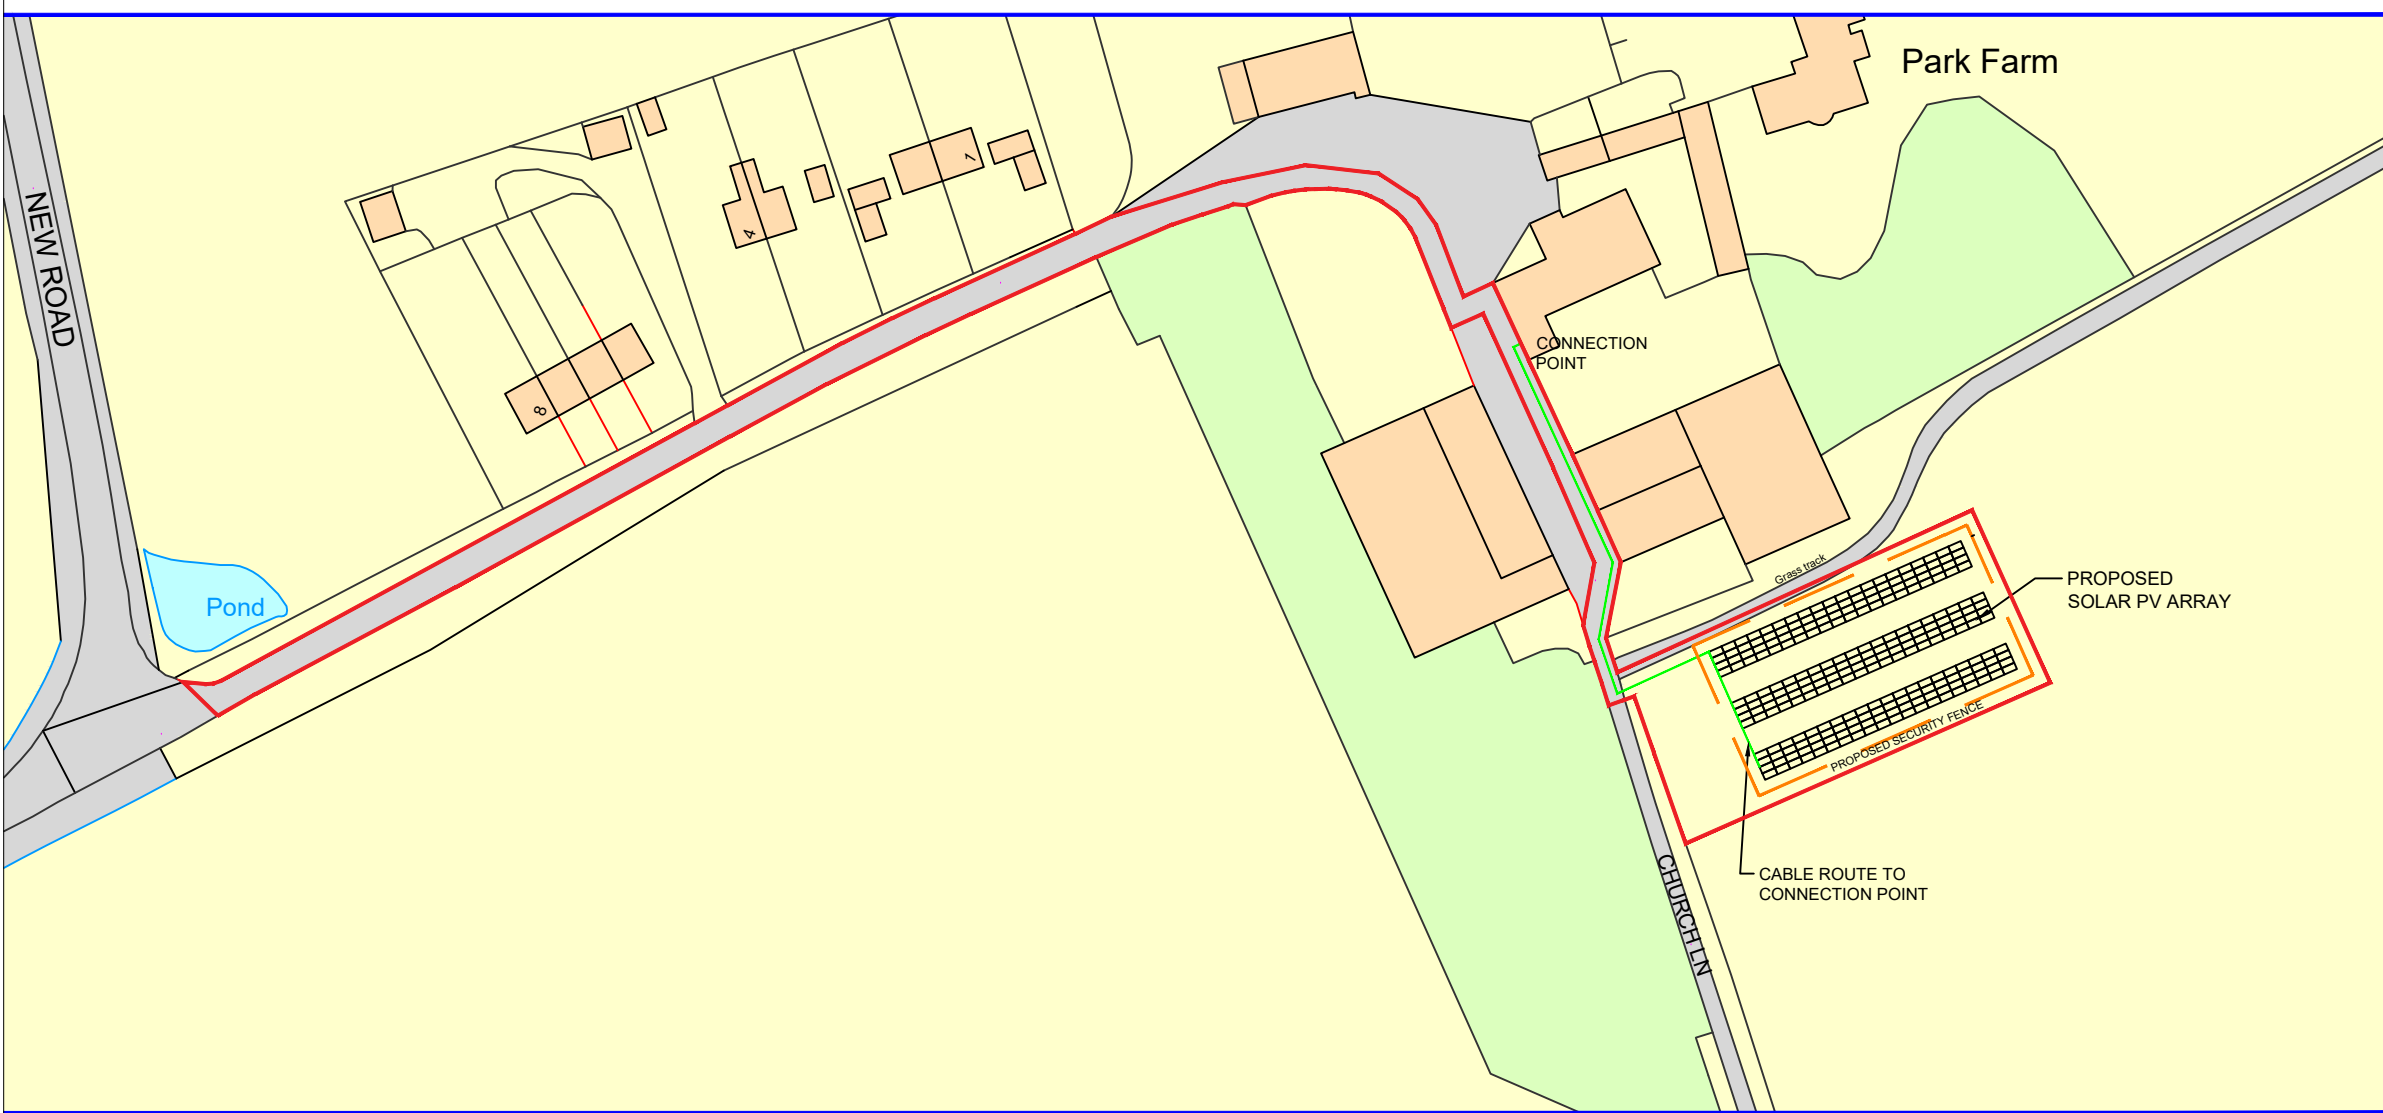

Rev	Date	Description	Drn	Chk	Apd
B	25/10/23	AMENDMENT TO RED LINE BOUNDARY	RW	PN	FK
A	12/10/23	FULL PLANNING APPLICATION	RW	PN	FK



Drawn RW	Checked PN	Approved FK
Date 12/10/2023	Date 12/10/2023	Date 12/10/2023

Address RENENERGY LTD  
 WOODBASTWICK ROAD  
 BLOFIELD HEATH  
 NORWICH  
 NR13 4RR

Drawing Title  
 THARROS LTD MAIN FARM LOCATION PLAN

Scale 1:1250	Size A3	Project No. 109953	Drawing No. PA01	Rev B
-----------------	------------	-----------------------	---------------------	----------

