


1 GROSVENOR PLACE
CHESTER, CH1 2DE


H.M. LAND REGISTRY		TITLE NUMBER	
		CH 424158	
ORDNANCE SURVEY PLAN REFERENCE	SJ 4065	B	SCALE 1/1250
ADMINISTRATIVE AREA : CHESHIRE : - CHESTER			© Crown Copyright

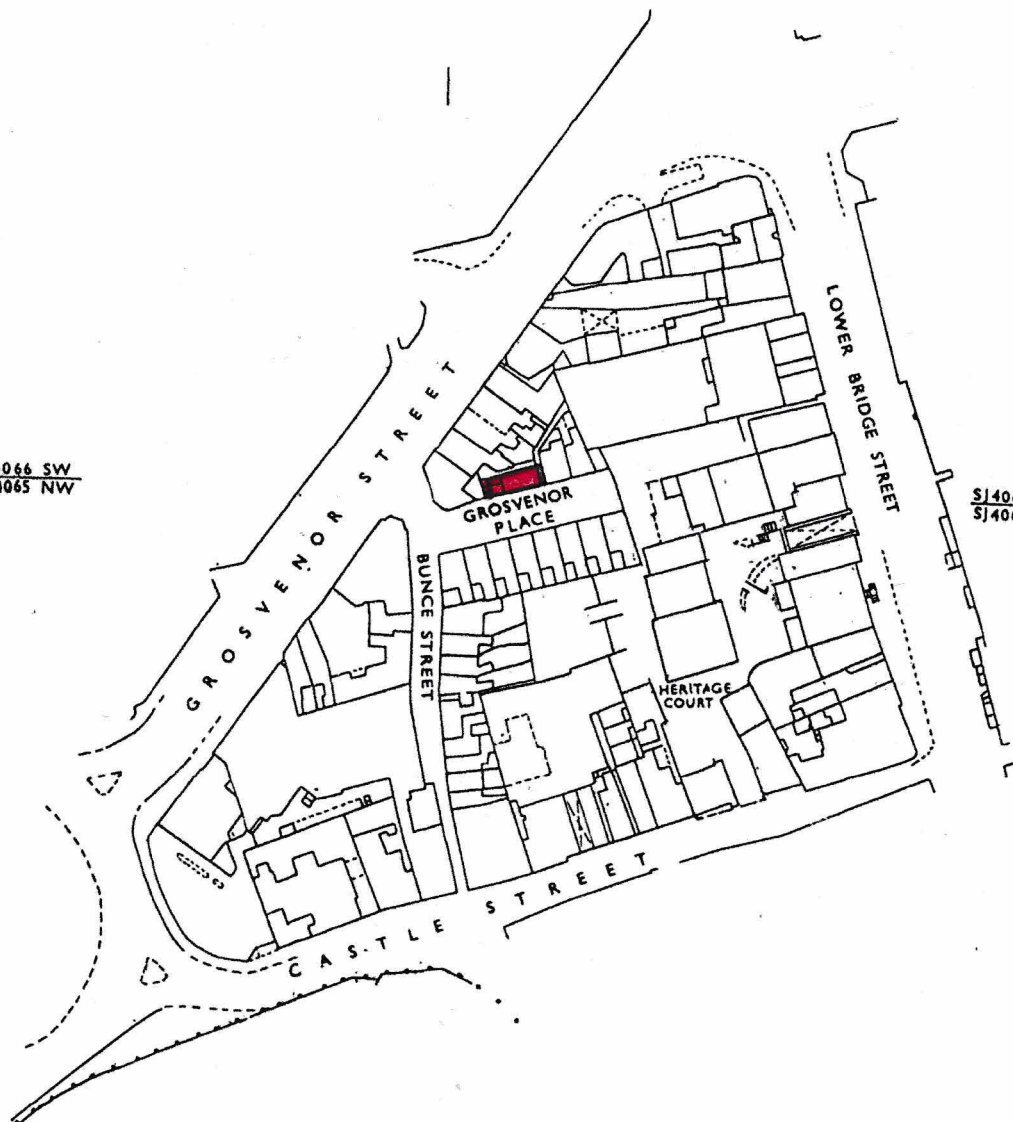

SJ4066 SW
SJ4065 NW



SJ4066 SE
SJ4065 NE

 

1 GROSVENOR PLACE
CHESTER, CH1 2DE




CH424158



SEQ48



PLAN

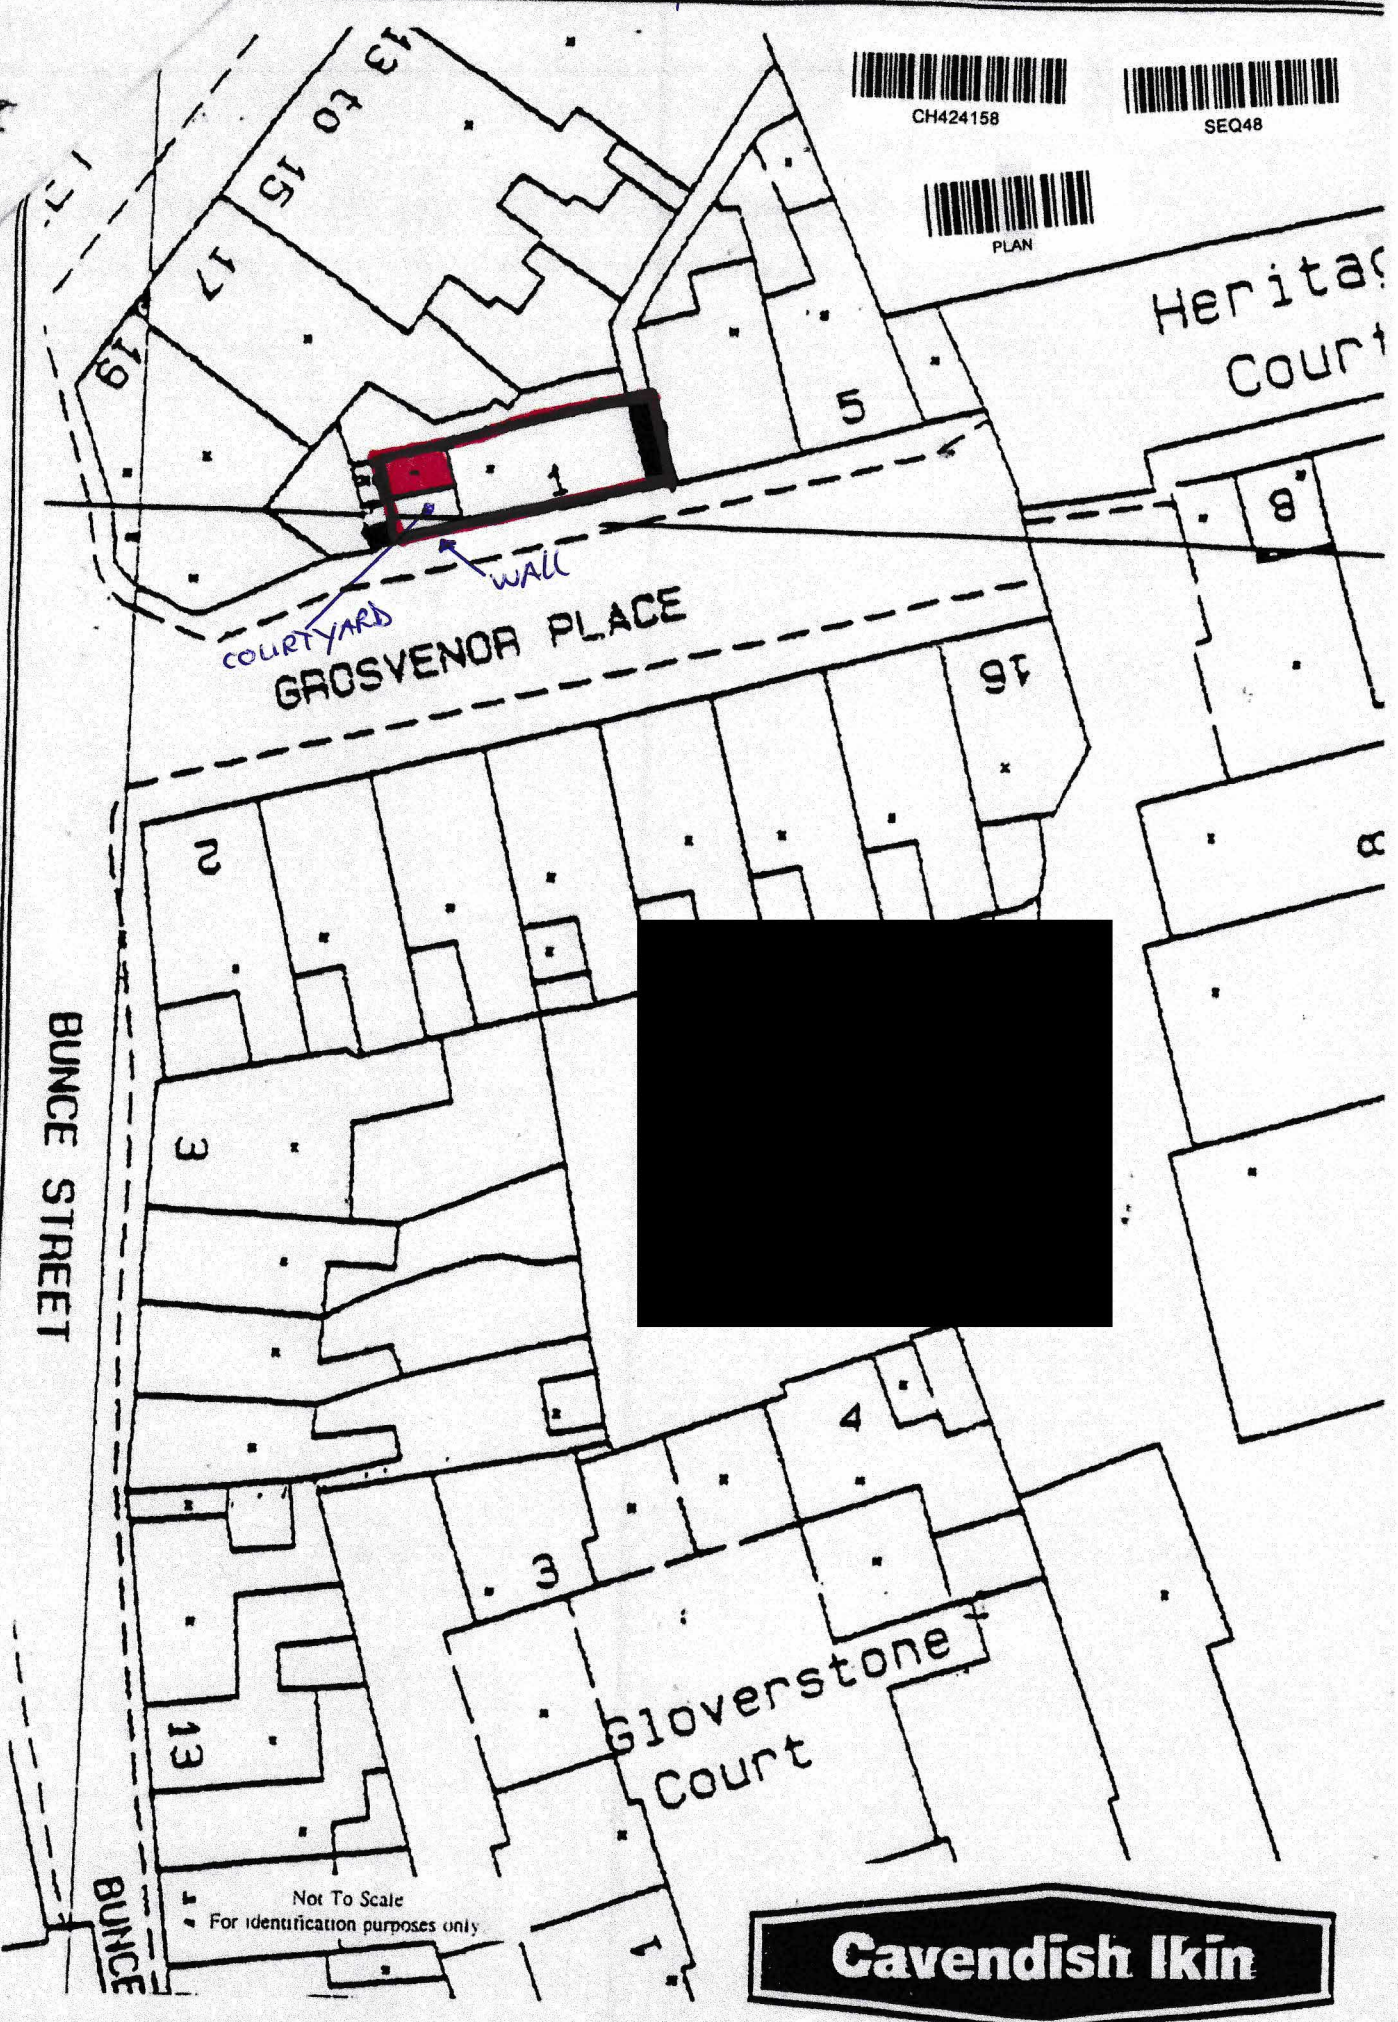

BUNCE STREET

Heritac
Court


GROSVENOR PLACE

Gloverstone
Court


Not To Scale
For identification purposes only



1 GROSVENOR PLACE
CHESTER, CH1 2DE

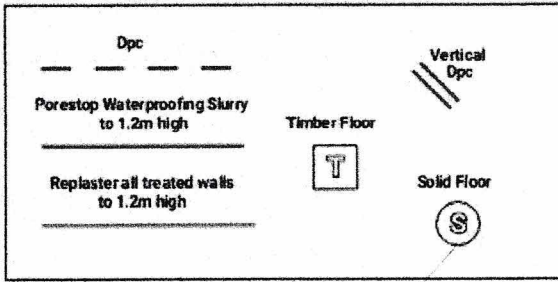

EXTENSION + ROOF

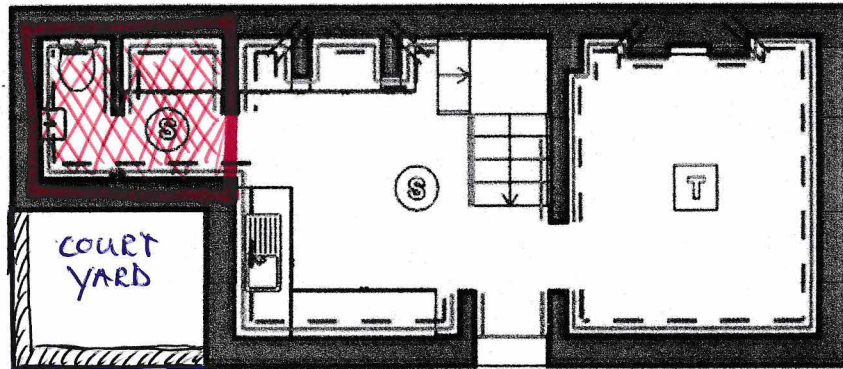

BOUNDARY WALL
± 2.20 M HIGH

