


Revision B  
DRAWING No. AO2 1/352/P/02

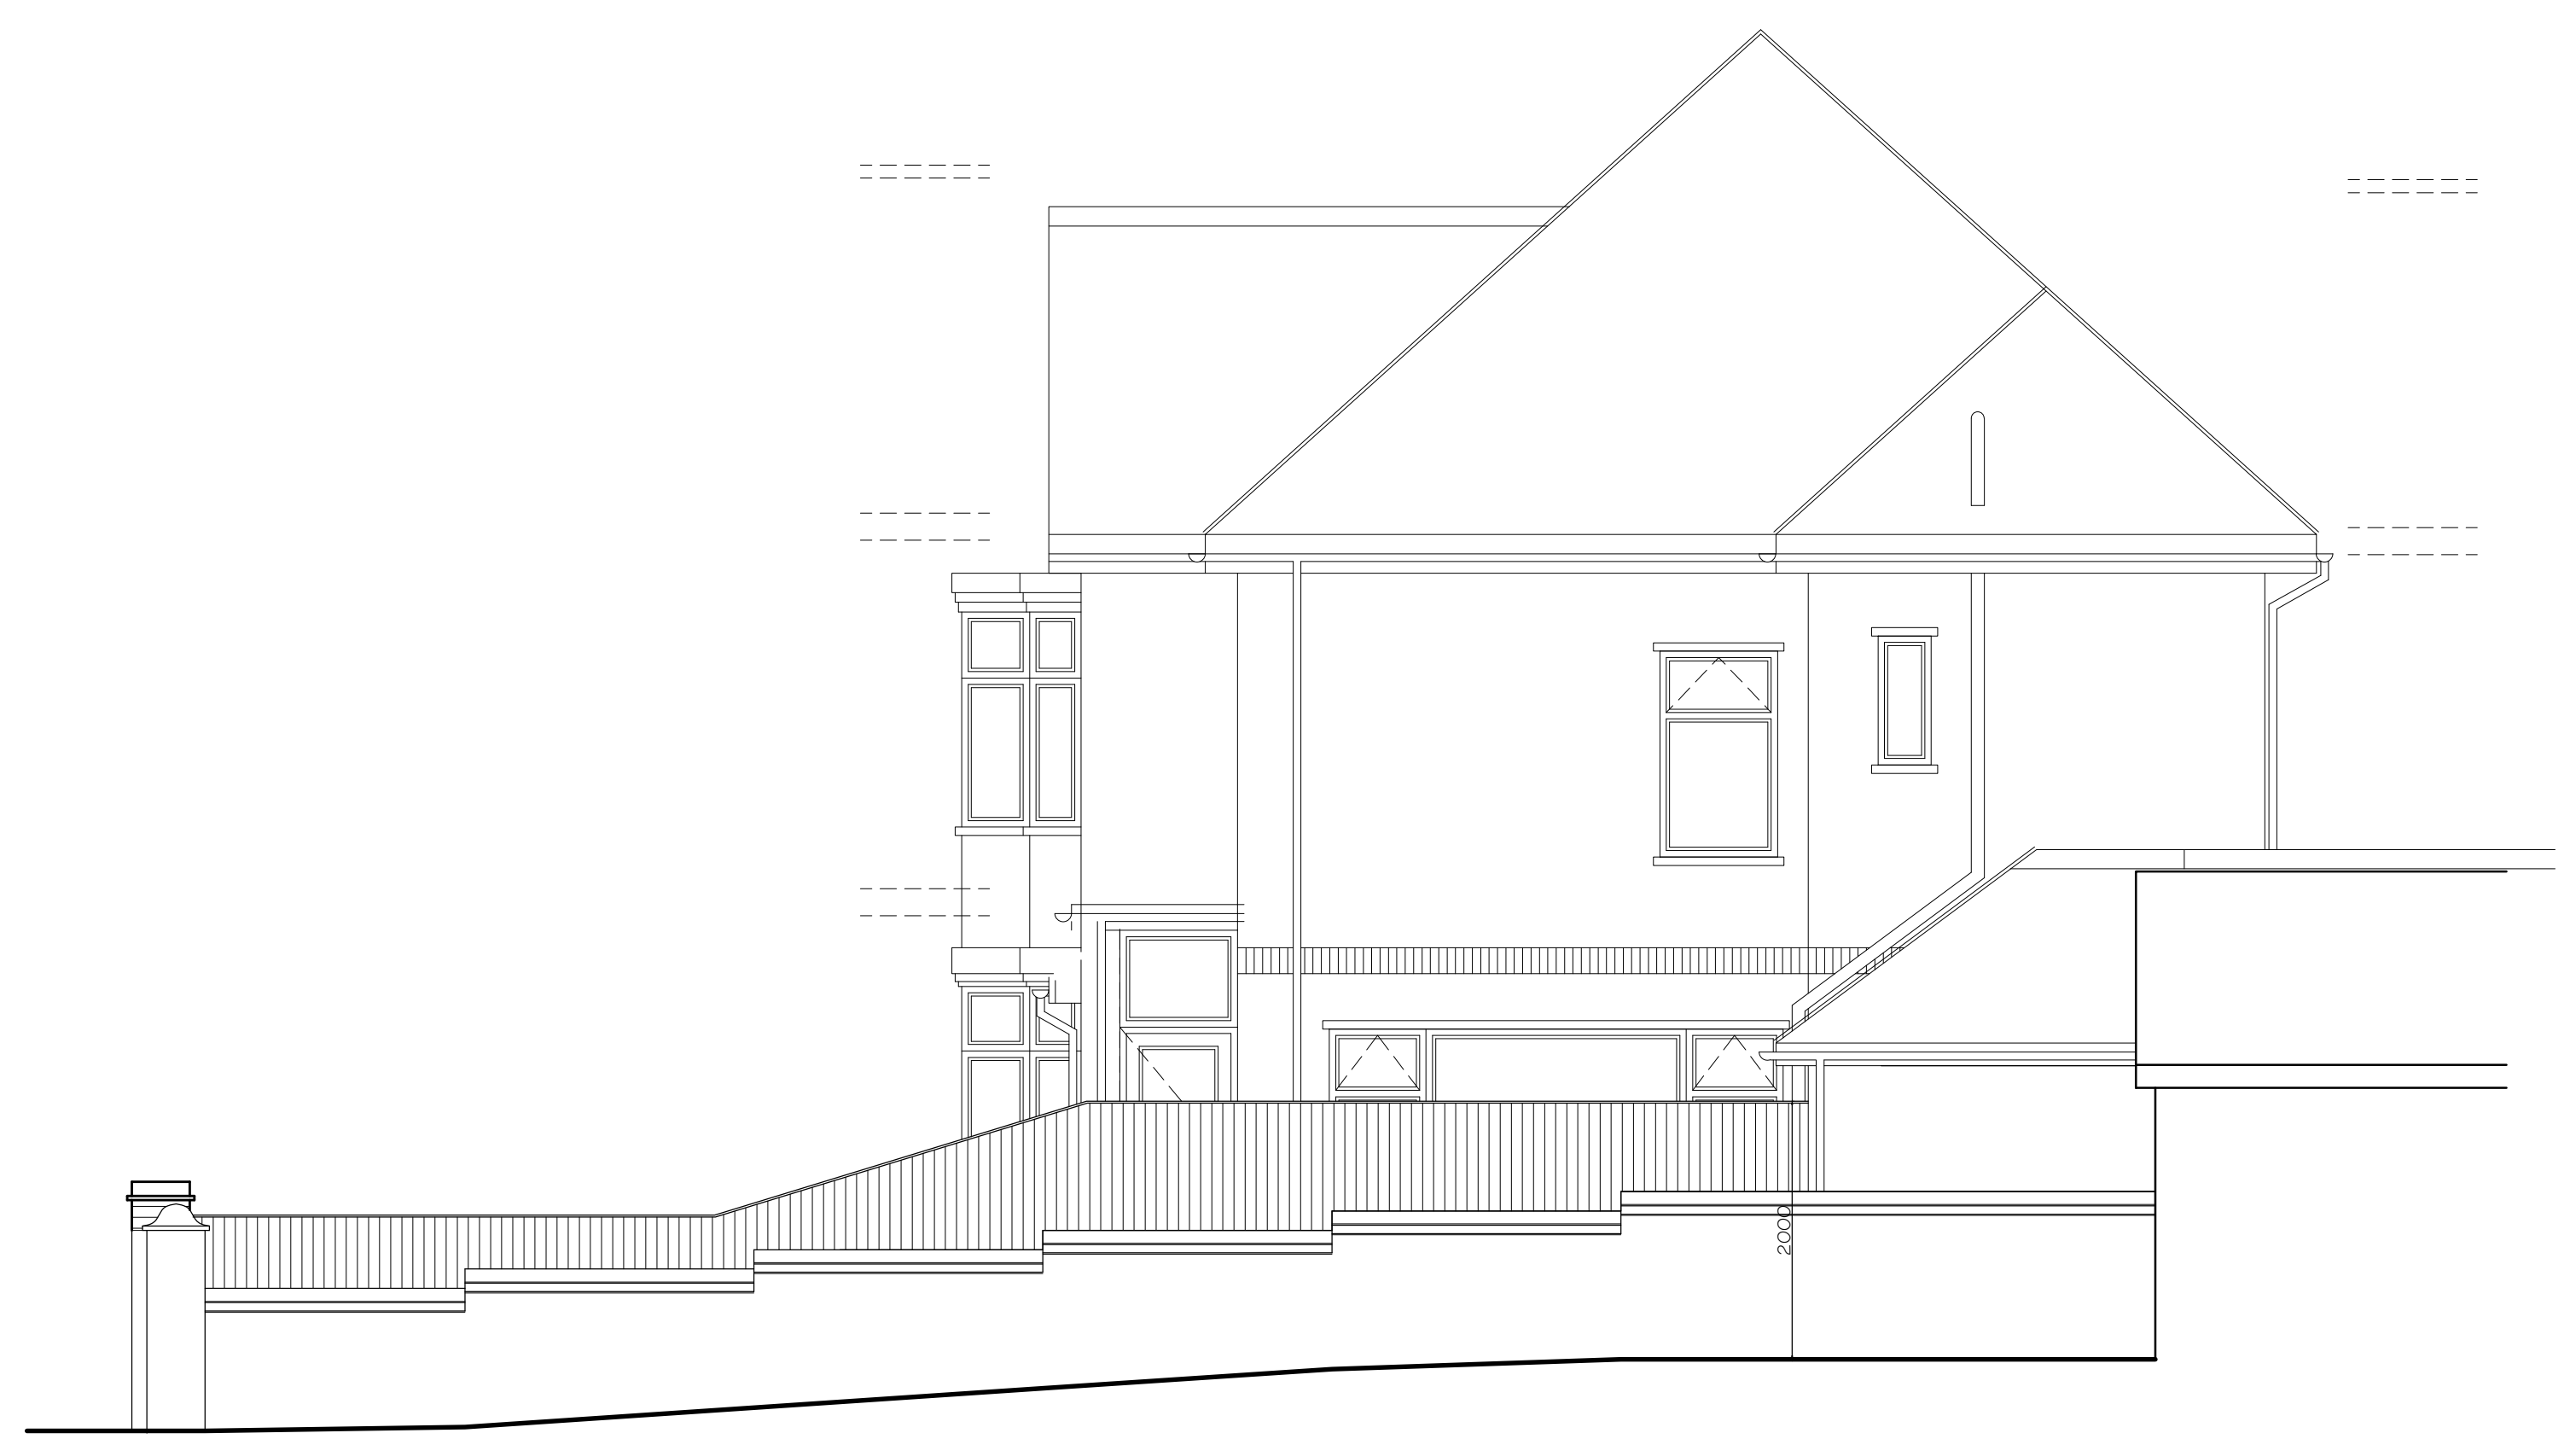

ELEVATION ON A-A



STREET VIEW BEECH AVENUE

**NOTES**

**DO NOT SCALE FROM DRAWING**

1. ALL DIMENSIONS ARE IN MILLIMETRES.
2. DO NOT SCALE FROM THIS DRAWING.
3. THIS DRAWING IS TO BE READ IN CONJUNCTION WITH ALL OTHER RELATED DRAWINGS AND DOCUMENTS.
4. THE CONTRACTOR IS TO CHECK AND VERIFY ALL DIMENSIONS ON SITE PRIOR TO COMMENCEMENT OF CONSTRUCTION WORKS.
5. THE ENGINEER/ARCHITECT SHOULD BE CONTACTED IMMEDIATELY IF THE ASSUMPTIONS USED IN THE DESIGN AND DRAWING PREPARATION DIFFER TO THAT FOUND ON SITE.

CONFIGURATION
GROUND FLOOR TOTAL AREA 80m <sup>2</sup>
FIRST FLOOR TOTAL AREA 76m <sup>2</sup>
SECOND FLOOR TOTAL AREA 16m <sup>2</sup>
TOTAL PLOT AREA 437m <sup>2</sup>

MATERIAL SPECIFICATION
ROOF CLADDING ROSEMARY CLAY TILES ROSEMARY CLAY RIDGE TILES
EXTERNAL WALLS BRICKWORK ROUGH FACED RED MULTI WHITE RENDER UP PORTION
GLAZING DOUBLE GLAZED WHITE UPVC DOORS BLACK COMPOSITE WITH BLACK UPVC FRAME
FASCIA & EAVES BOARDS BLACK TIMBER
RAINWATER GOODS BLACK UPVC
BOUNDARY WALLS BRICK ROUGH FACED RED MULTI

B	Amendment to door material specification	30/10/23	AM
A	Client Amendments	26/09/23	DDH
Rev.	Amendments	Date	By

**Keystone Design Associates Ltd.**

Registered Office  
Development House  
261 Church Street  
Blackpool  
FY1 3PB  
Tel. No. 01253 649040  
Fax. No. 01253 752901  
Email : info@keystonedesign.co.uk

PROJECT ADDRESS  
**30 BEECH AVENUE  
BLACKPOOL**

PROJECT TITLE  
NEW BOUNDARY FENCE & REMOVAL OF CHIMNEY

DRAWING TITLE  
PROPOSED FENCE

Client MRS GARTSIDE Scales 1:50@A1

Drawn JCH Checked Date 14-12-21

DRAWING No. **A02 1/352/P/02** Revision **B**

This drawing & contents are the property of Keystone Design Assoc Ltd  
Unauthorised reproduction of the whole or any part thereof infringes  
Copyright and may lead to prosecution of civil proceedings  
F:\Server\Documents\Drawings\2021\Beech Ave 30