




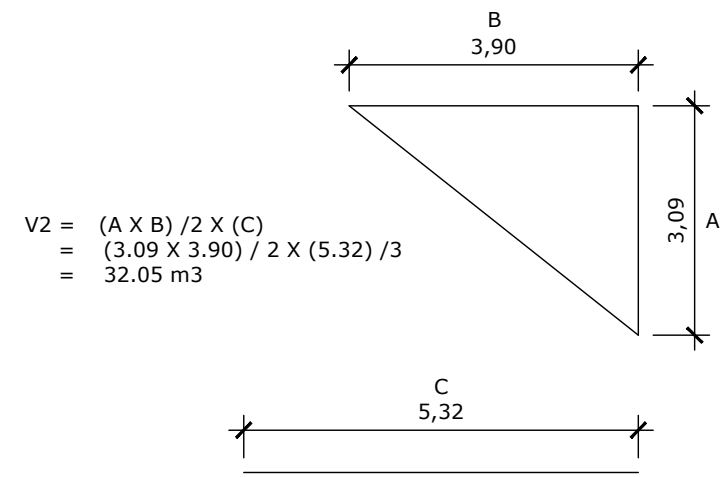


Drawing title: Volumes	Revision: ----	Scale 1:100 @ A3	Drawn by: RP
Drawing No: 01	Date: 06/11/2023		Phase: App

Job No: LW202300113	Job address: 26 Beresford Avenue W7 3AL	Client: Clifford
Council: Ealing	Job type: Loft conversion	Consultant: Ben Styles

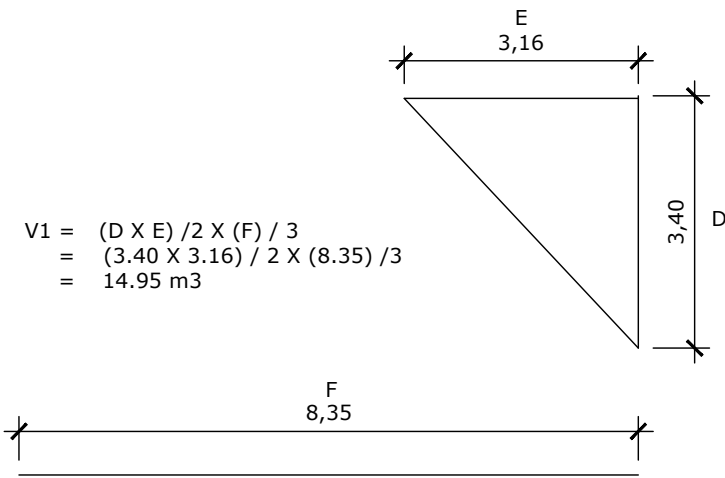





**TOTAL VOLUME = V1 + V2**  
 $= 14.95 + 32.05$   
 $= 47.00 \text{ m}^3$

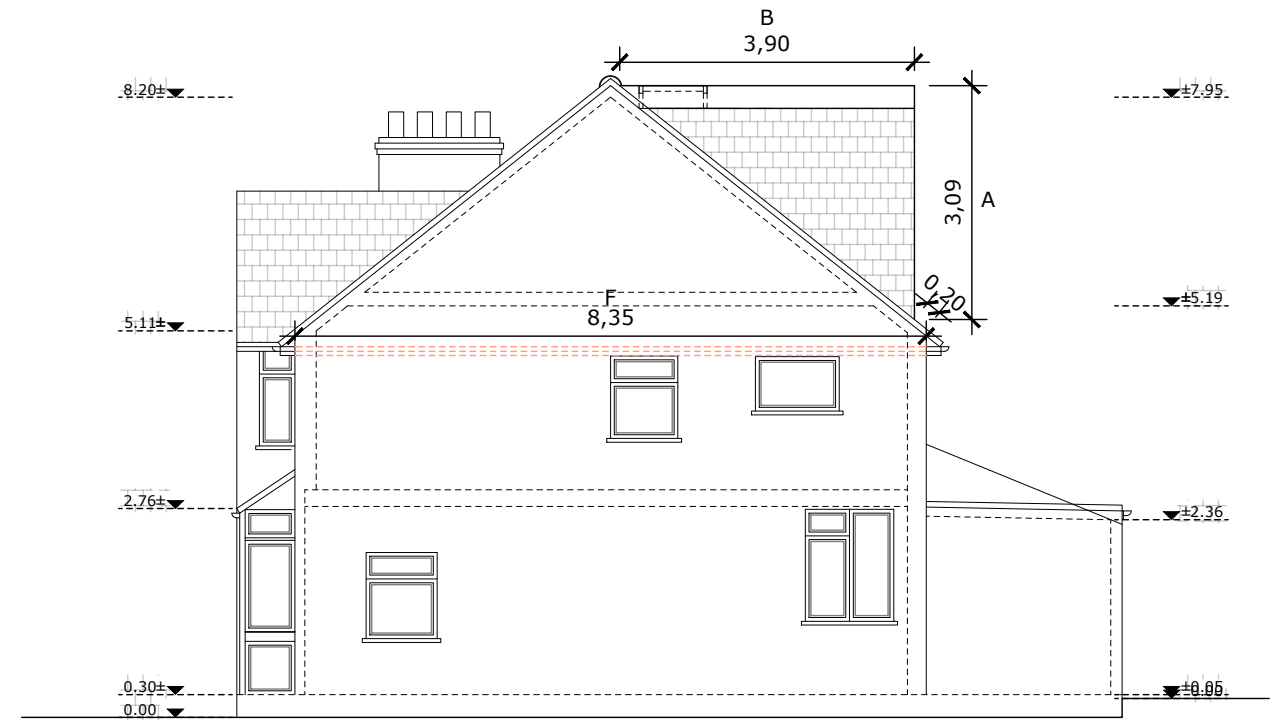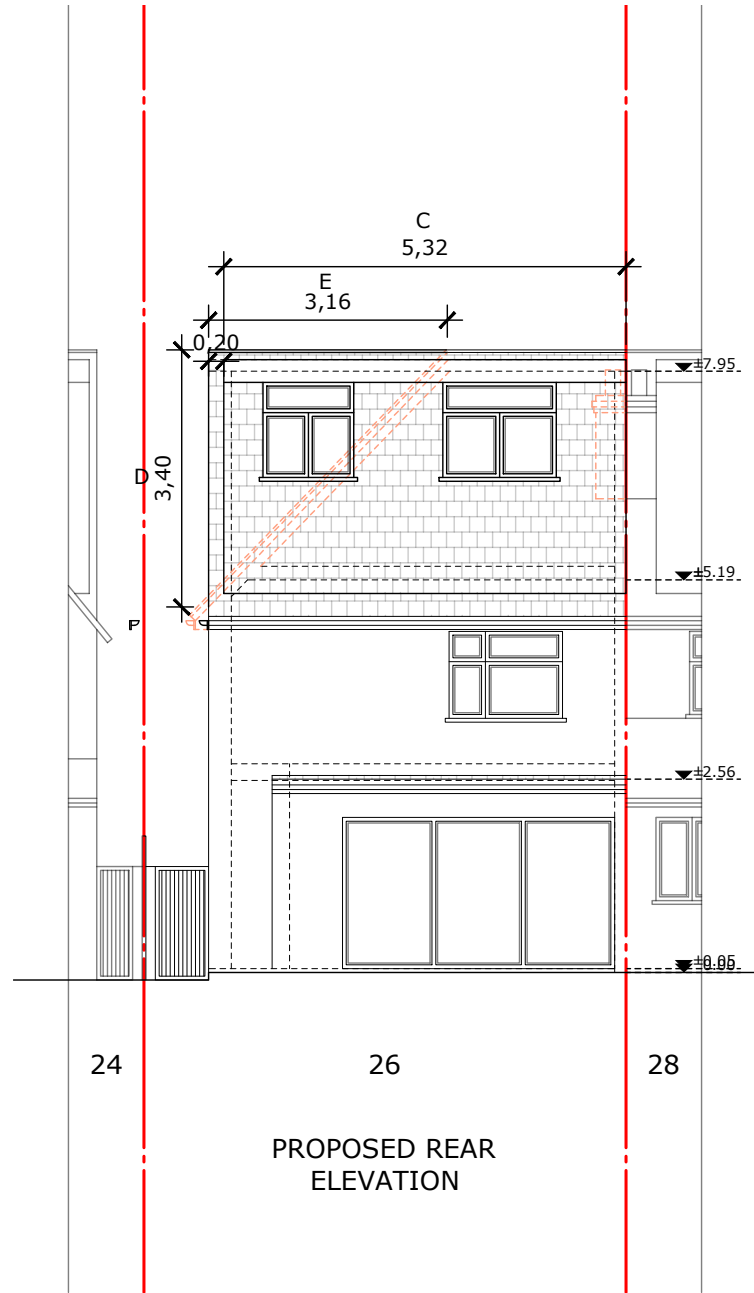



Drawing title: Ground and First Fl plans	Revision: ----	Scale 1:100 @ A3	Drawn by: RP
Drawing No: 02	Date: 06/11/2023		Phase: App

Job No: LW202300113	Job address: 26 Beresford Avenue W7 3AL	Client: Clifford
Council: Ealing	Job type: Loft conversion	Consultant: Ben Styles

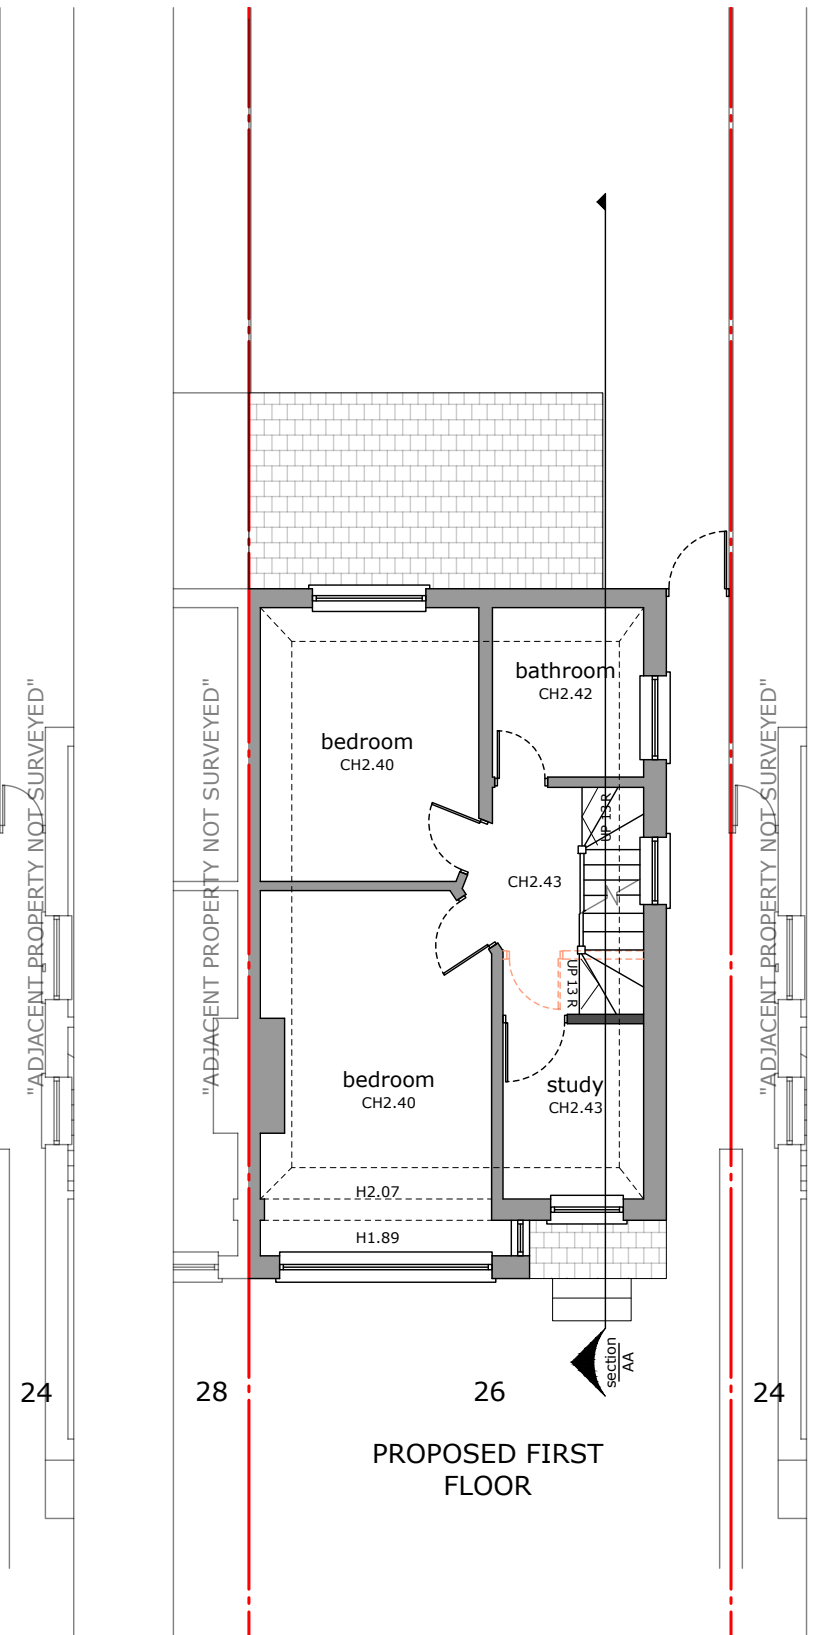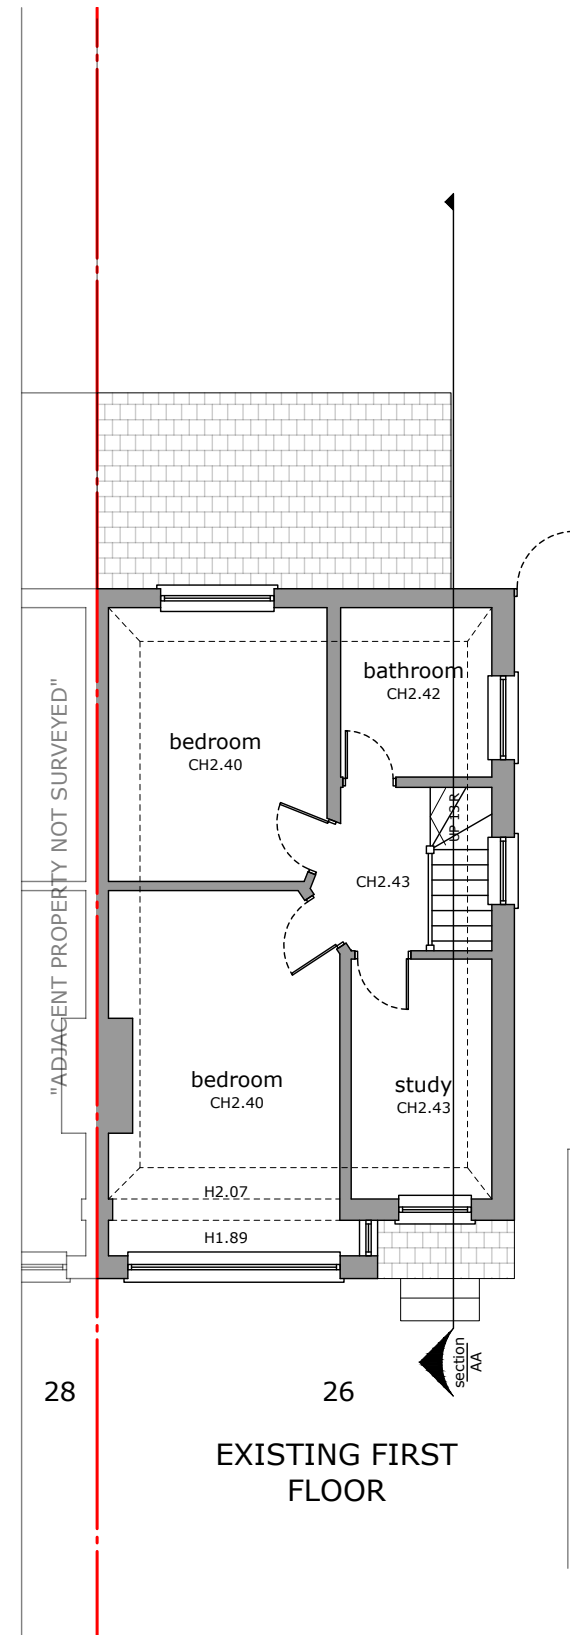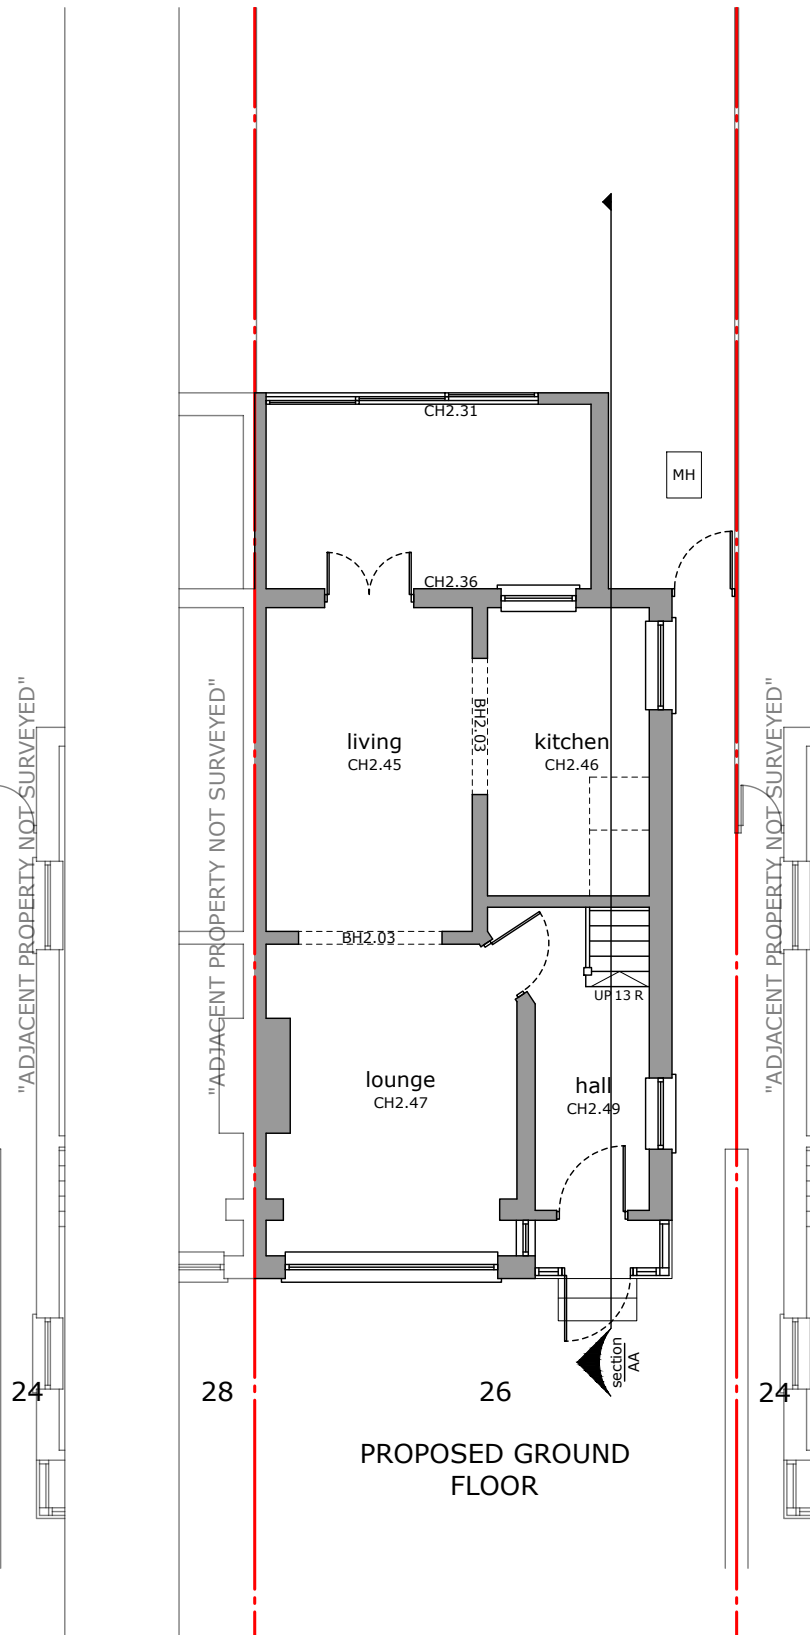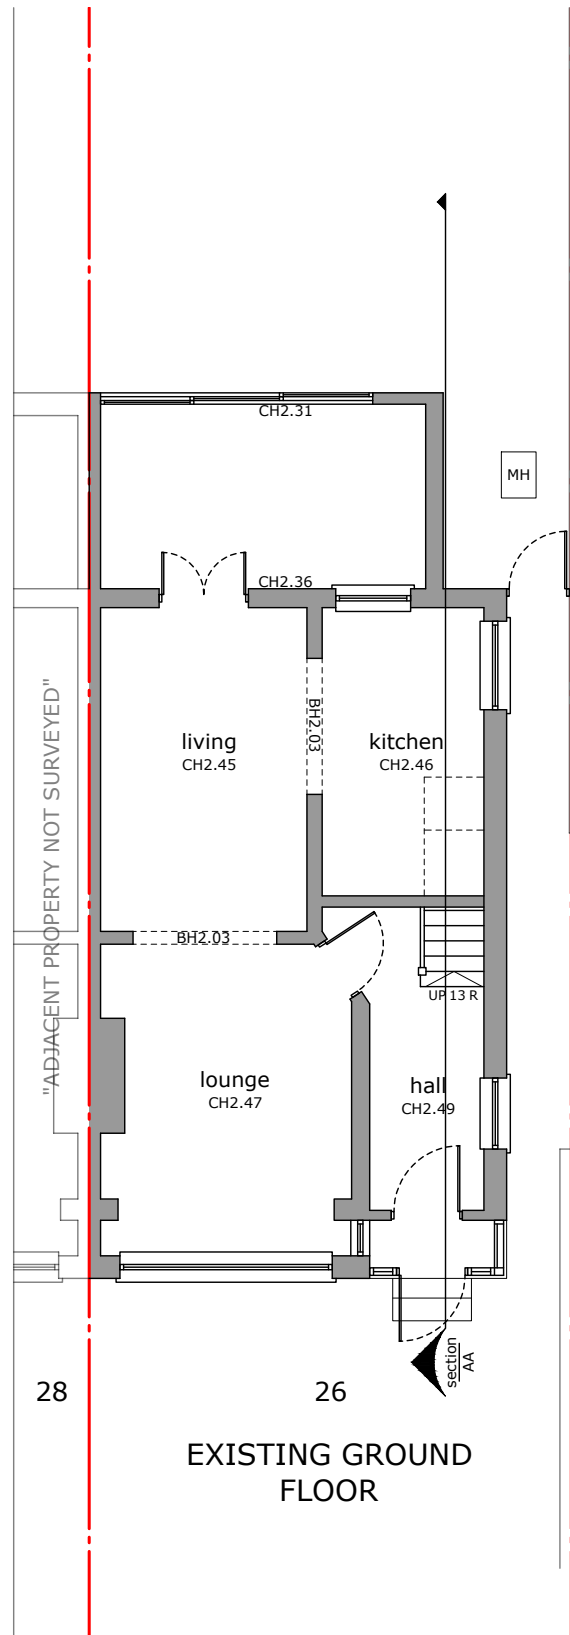



Drawing title:  
Loft and Roof Fl plans

Revision:  
----

Scale 1:100 @ A3

Drawn by:  
RP

Job No:  
LW202300113

Job address:  
26 Beresford Avenue W7 3AL

Client:  
Clifford

Drawing No:  
03

Date:  
06/11/2023







Phase:  
App

Council:  
Ealing

Job type:  
Loft conversion

Consultant:  
Ben Styles

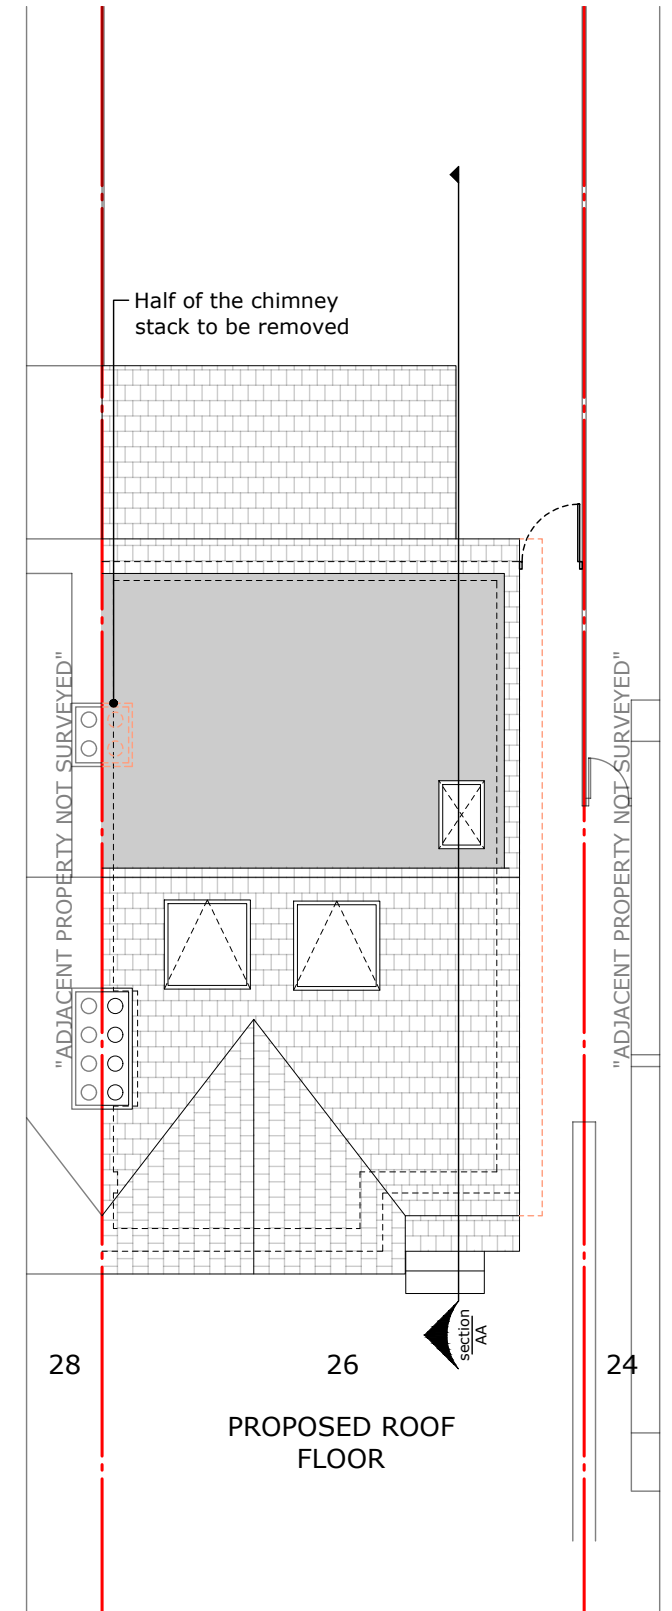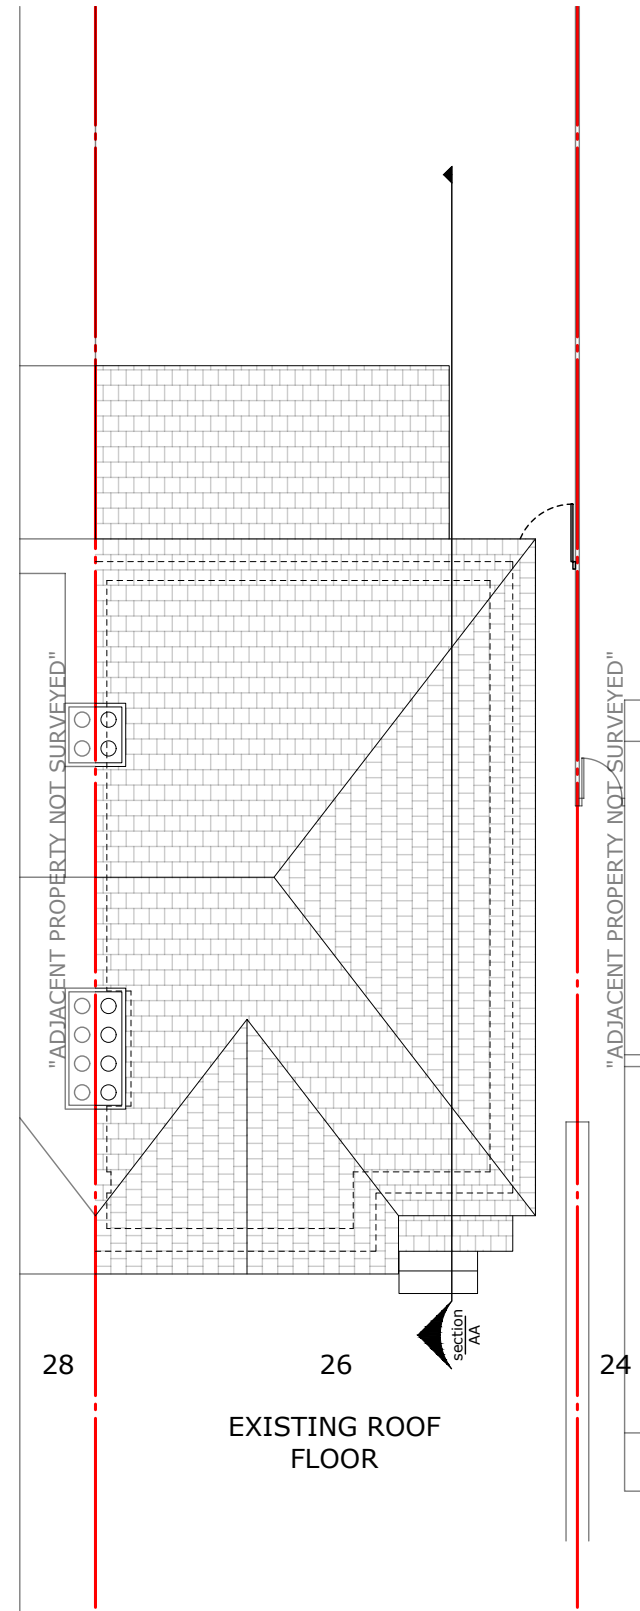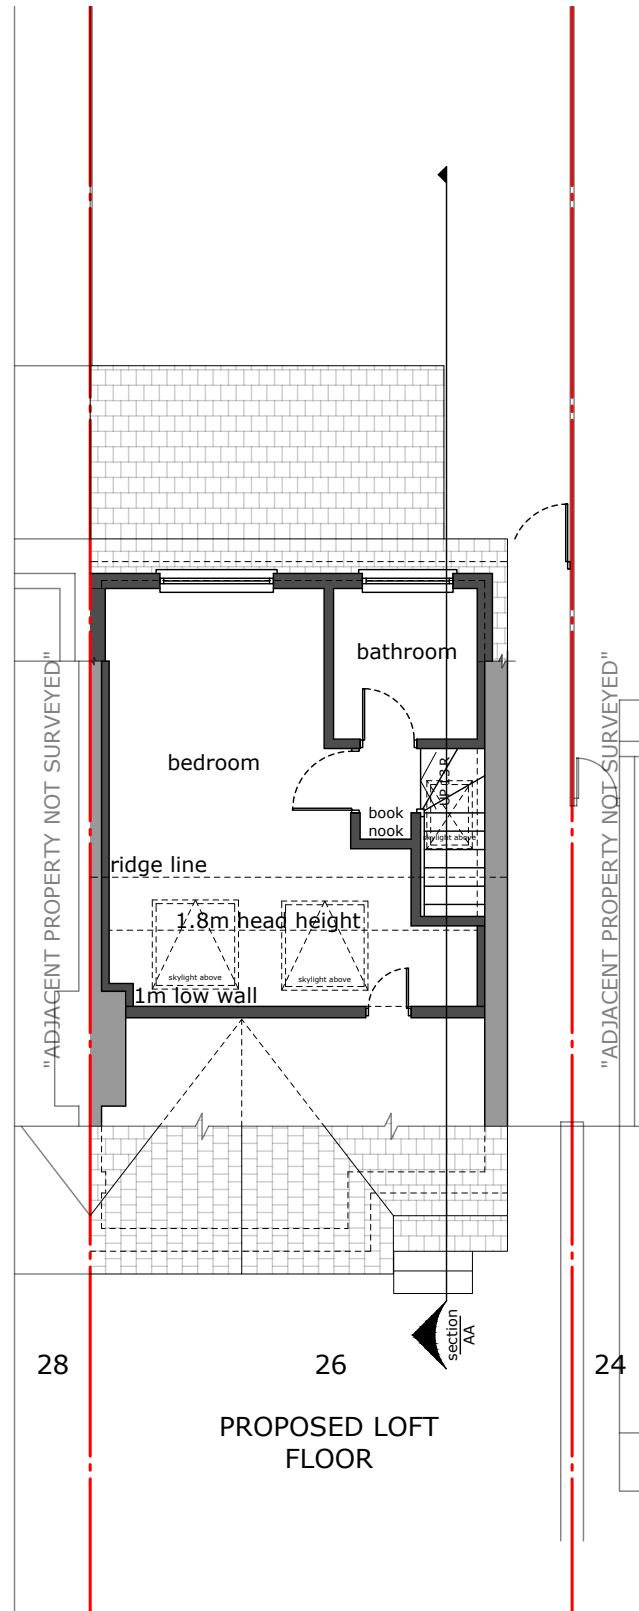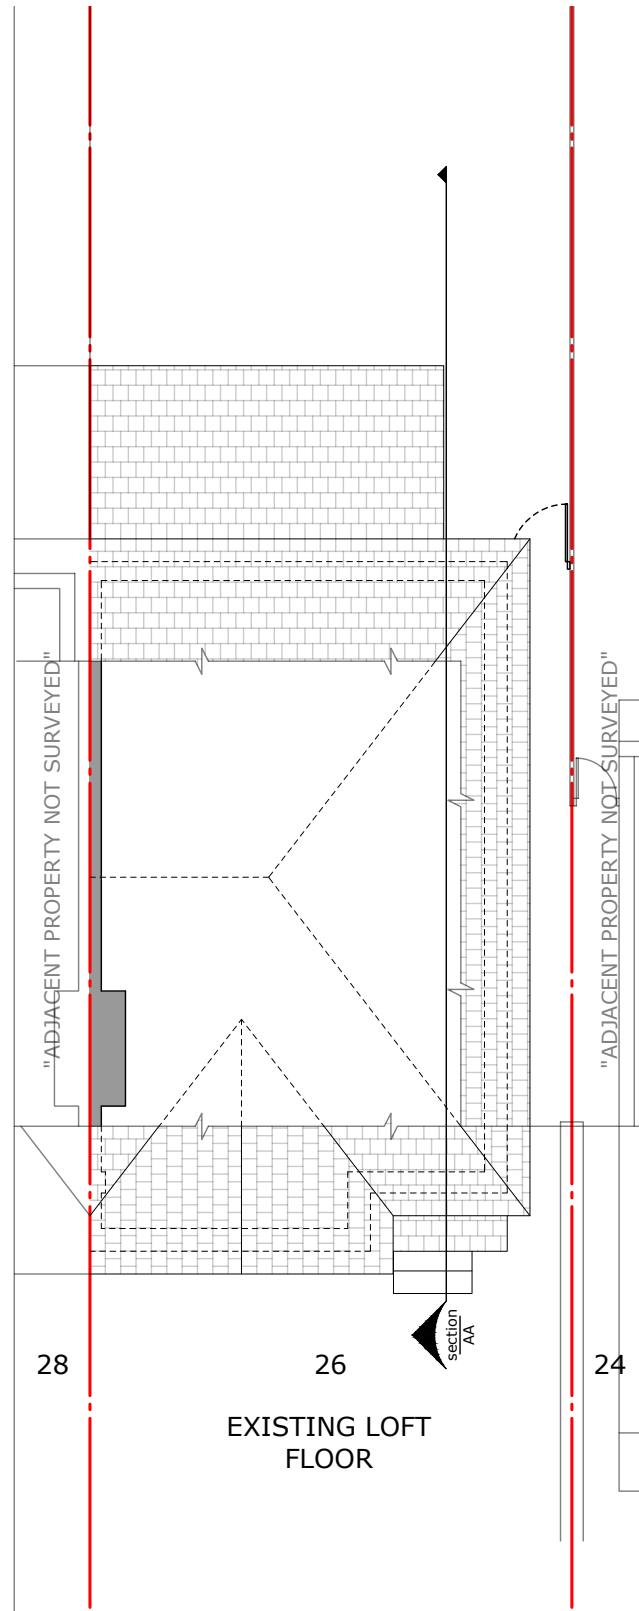



Drawing title:  
Proposed Loft Fl

Revision:  
----

Scale 1:26 @ A3

Drawn by:  
RP

Job No:  
LW202300113

Job address:  
26 Beresford Avenue W7 3AL

Client:  
Clifford

Drawing No:  
04

Date:  
06/11/2023




Phase:  
App

Council:  
Ealing

Job type:  
Loft conversion

Consultant:  
Ben Styles

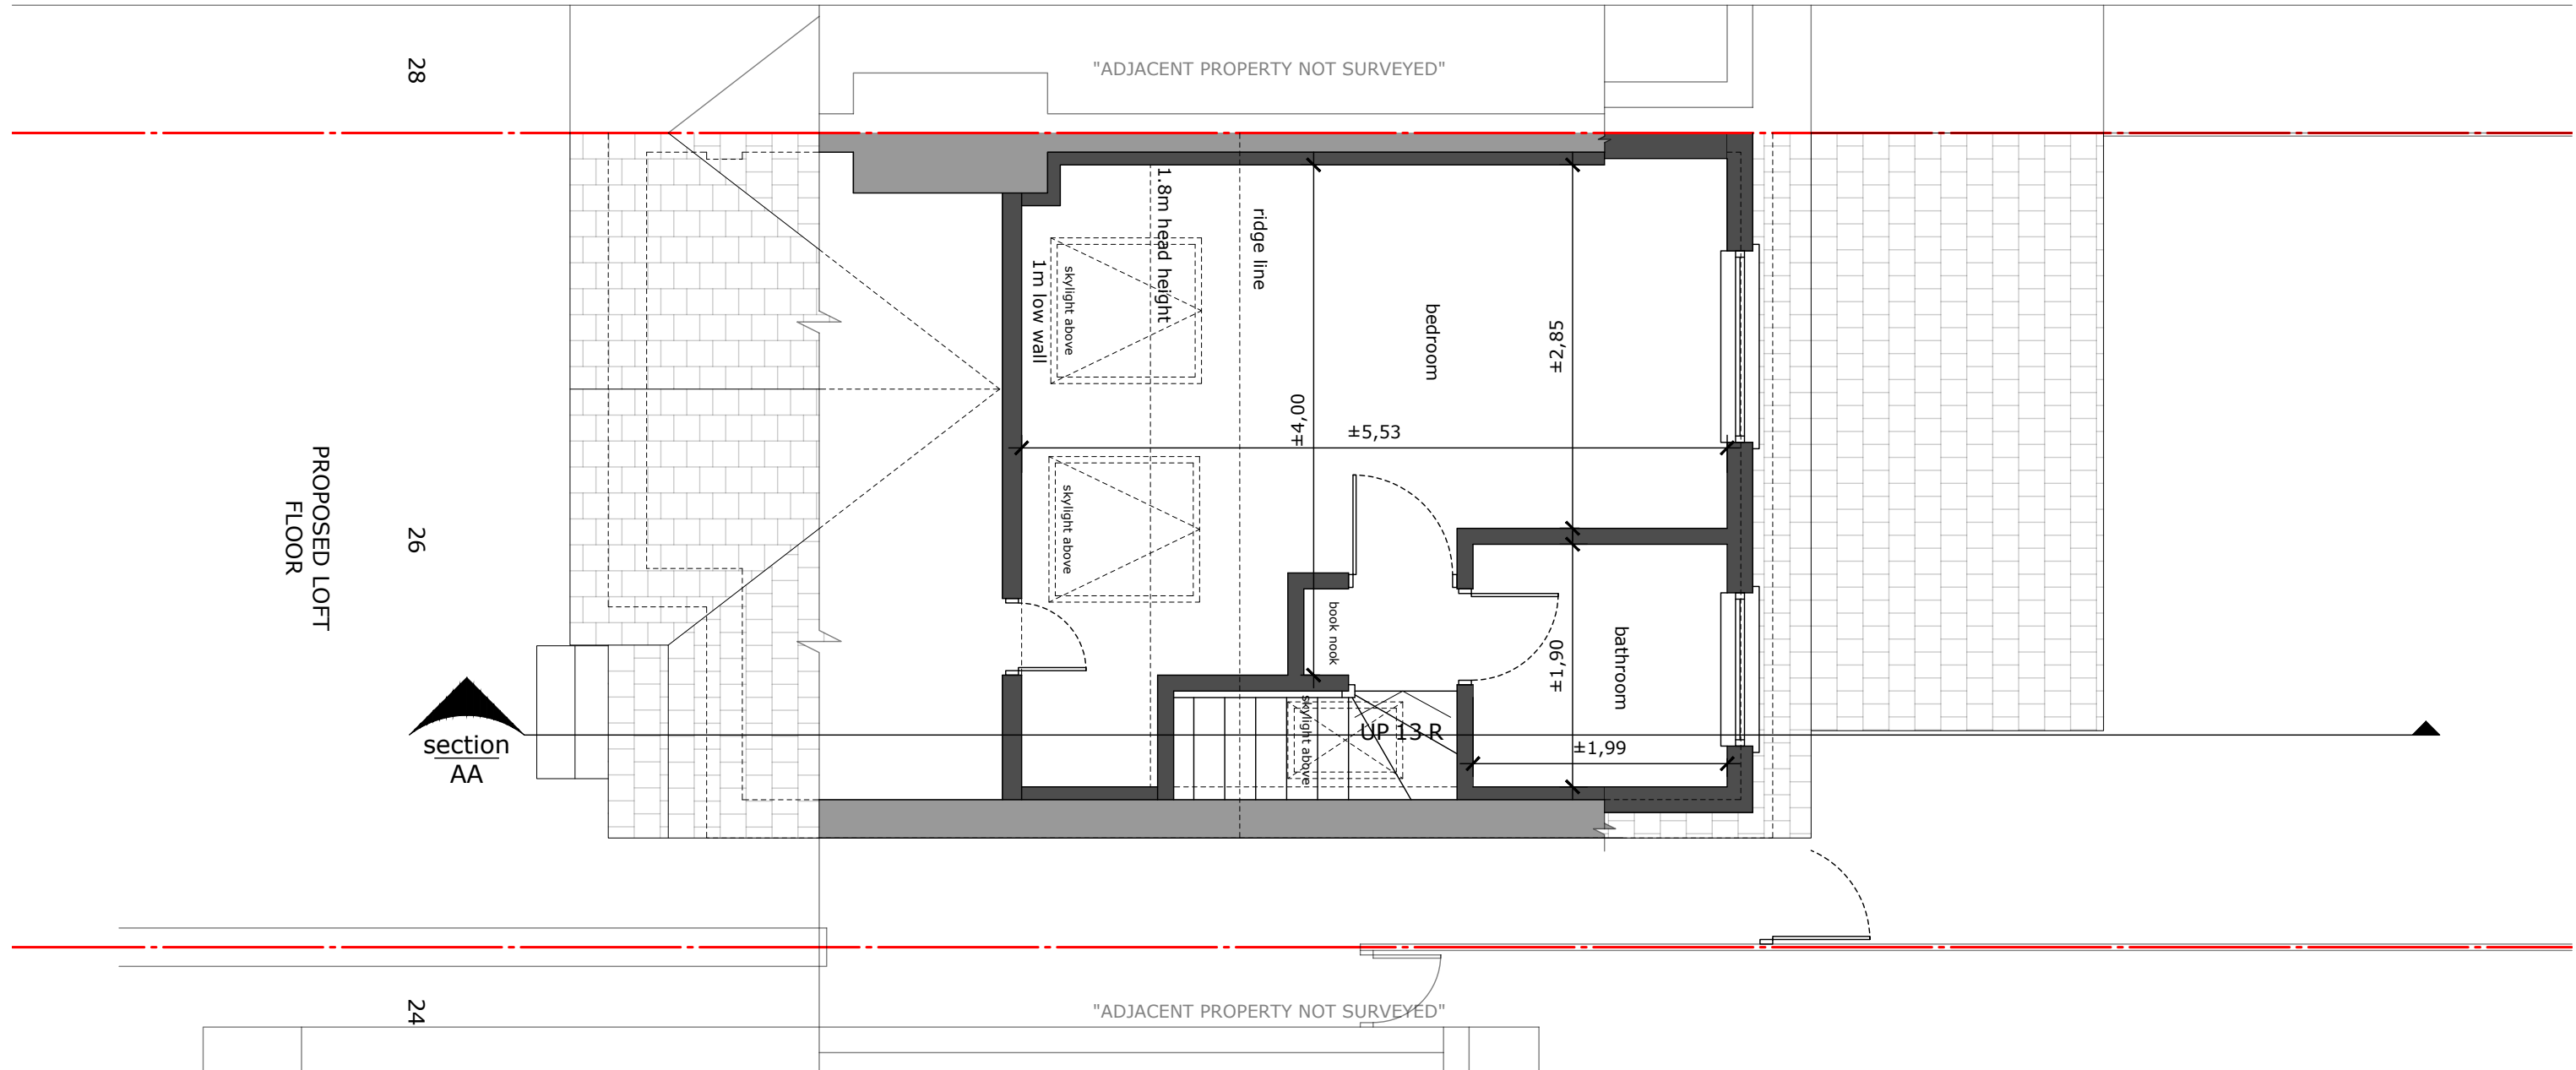




Drawing title: Elevations	Revision: ----	Scale 1:100 @ A3	Drawn by: RP
Drawing No: 05	Date: 06/11/2023		Phase: App

Job No: LW202300113	Job address: 26 Beresford Avenue W7 3AL	Client: Clifford
Council: Ealing	Job type: Loft conversion	Consultant: Ben Styles






Drawing title: Side Elevations	Revision: ----	Scale 1:100 @ A3	Drawn by: RP
Drawing No: 06	Date: 06/11/2023		Phase: App

Job No: LW202300113	Job address: 26 Beresford Avenue W7 3AL	Client: Clifford
Council: Ealing	Job type: Loft conversion	Consultant: Ben Styles




EXISTING SIDE ELEVATION

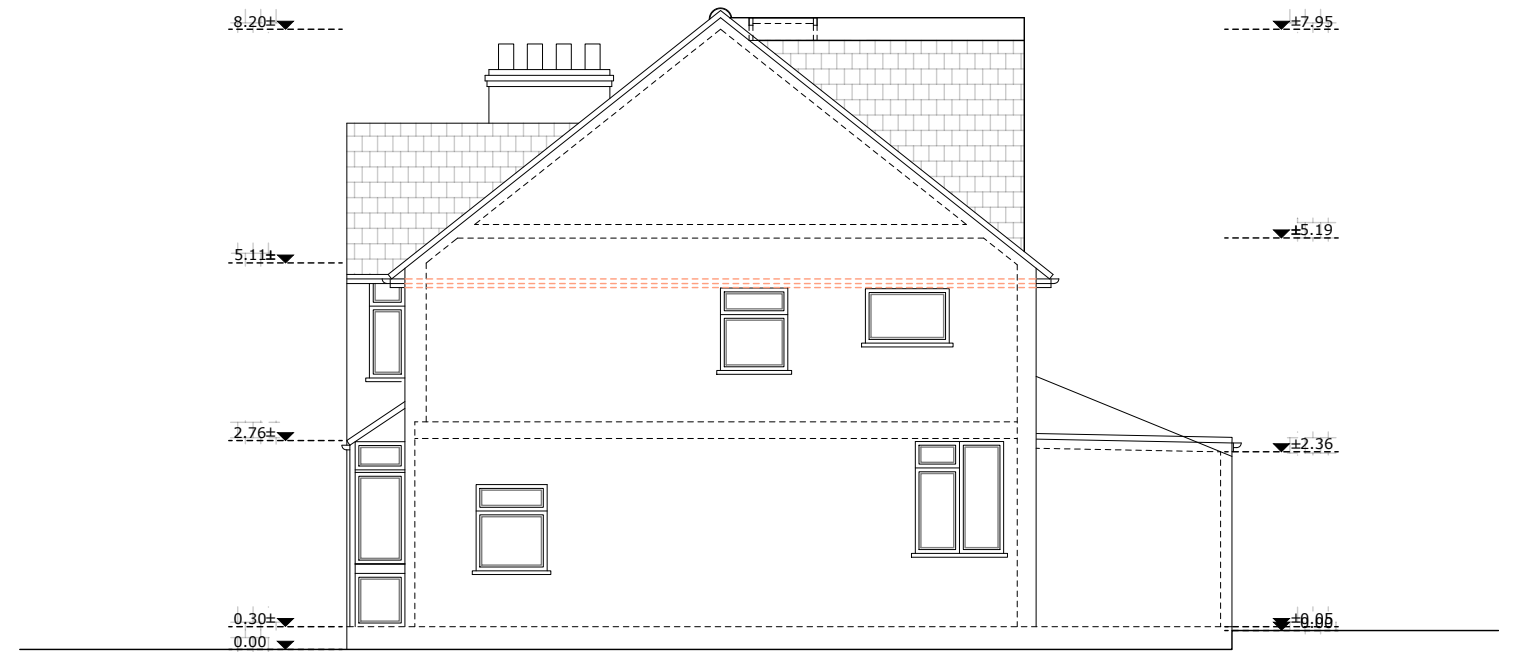

PROPOSED SIDE ELEVATION




Drawing title: Sections	Revision: ----	Scale 1:100 @ A3	Drawn by: RP
Drawing No: 07	Date: 06/11/2023		Phase: App

Job No: LW202300113	Job address: 26 Beresford Avenue W7 3AL	Client: Clifford
Council: Ealing	Job type: Loft conversion	Consultant: Ben Styles



EXISTING SECTION AA

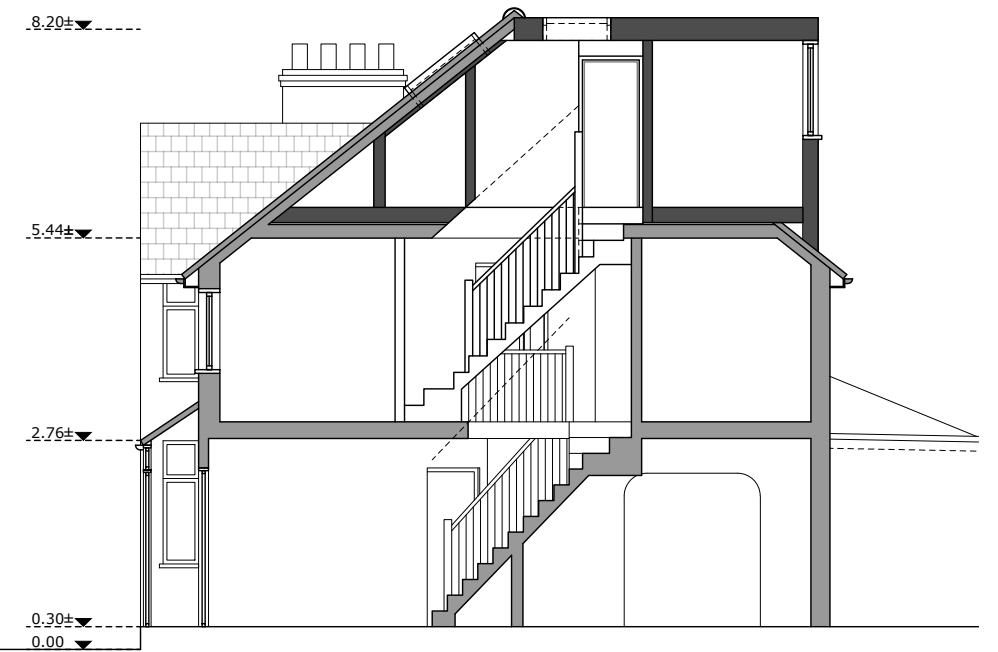

PROPOSED SECTION AA