


Date Produced: 06-Nov-2023

Scale: 1:1250 @A3

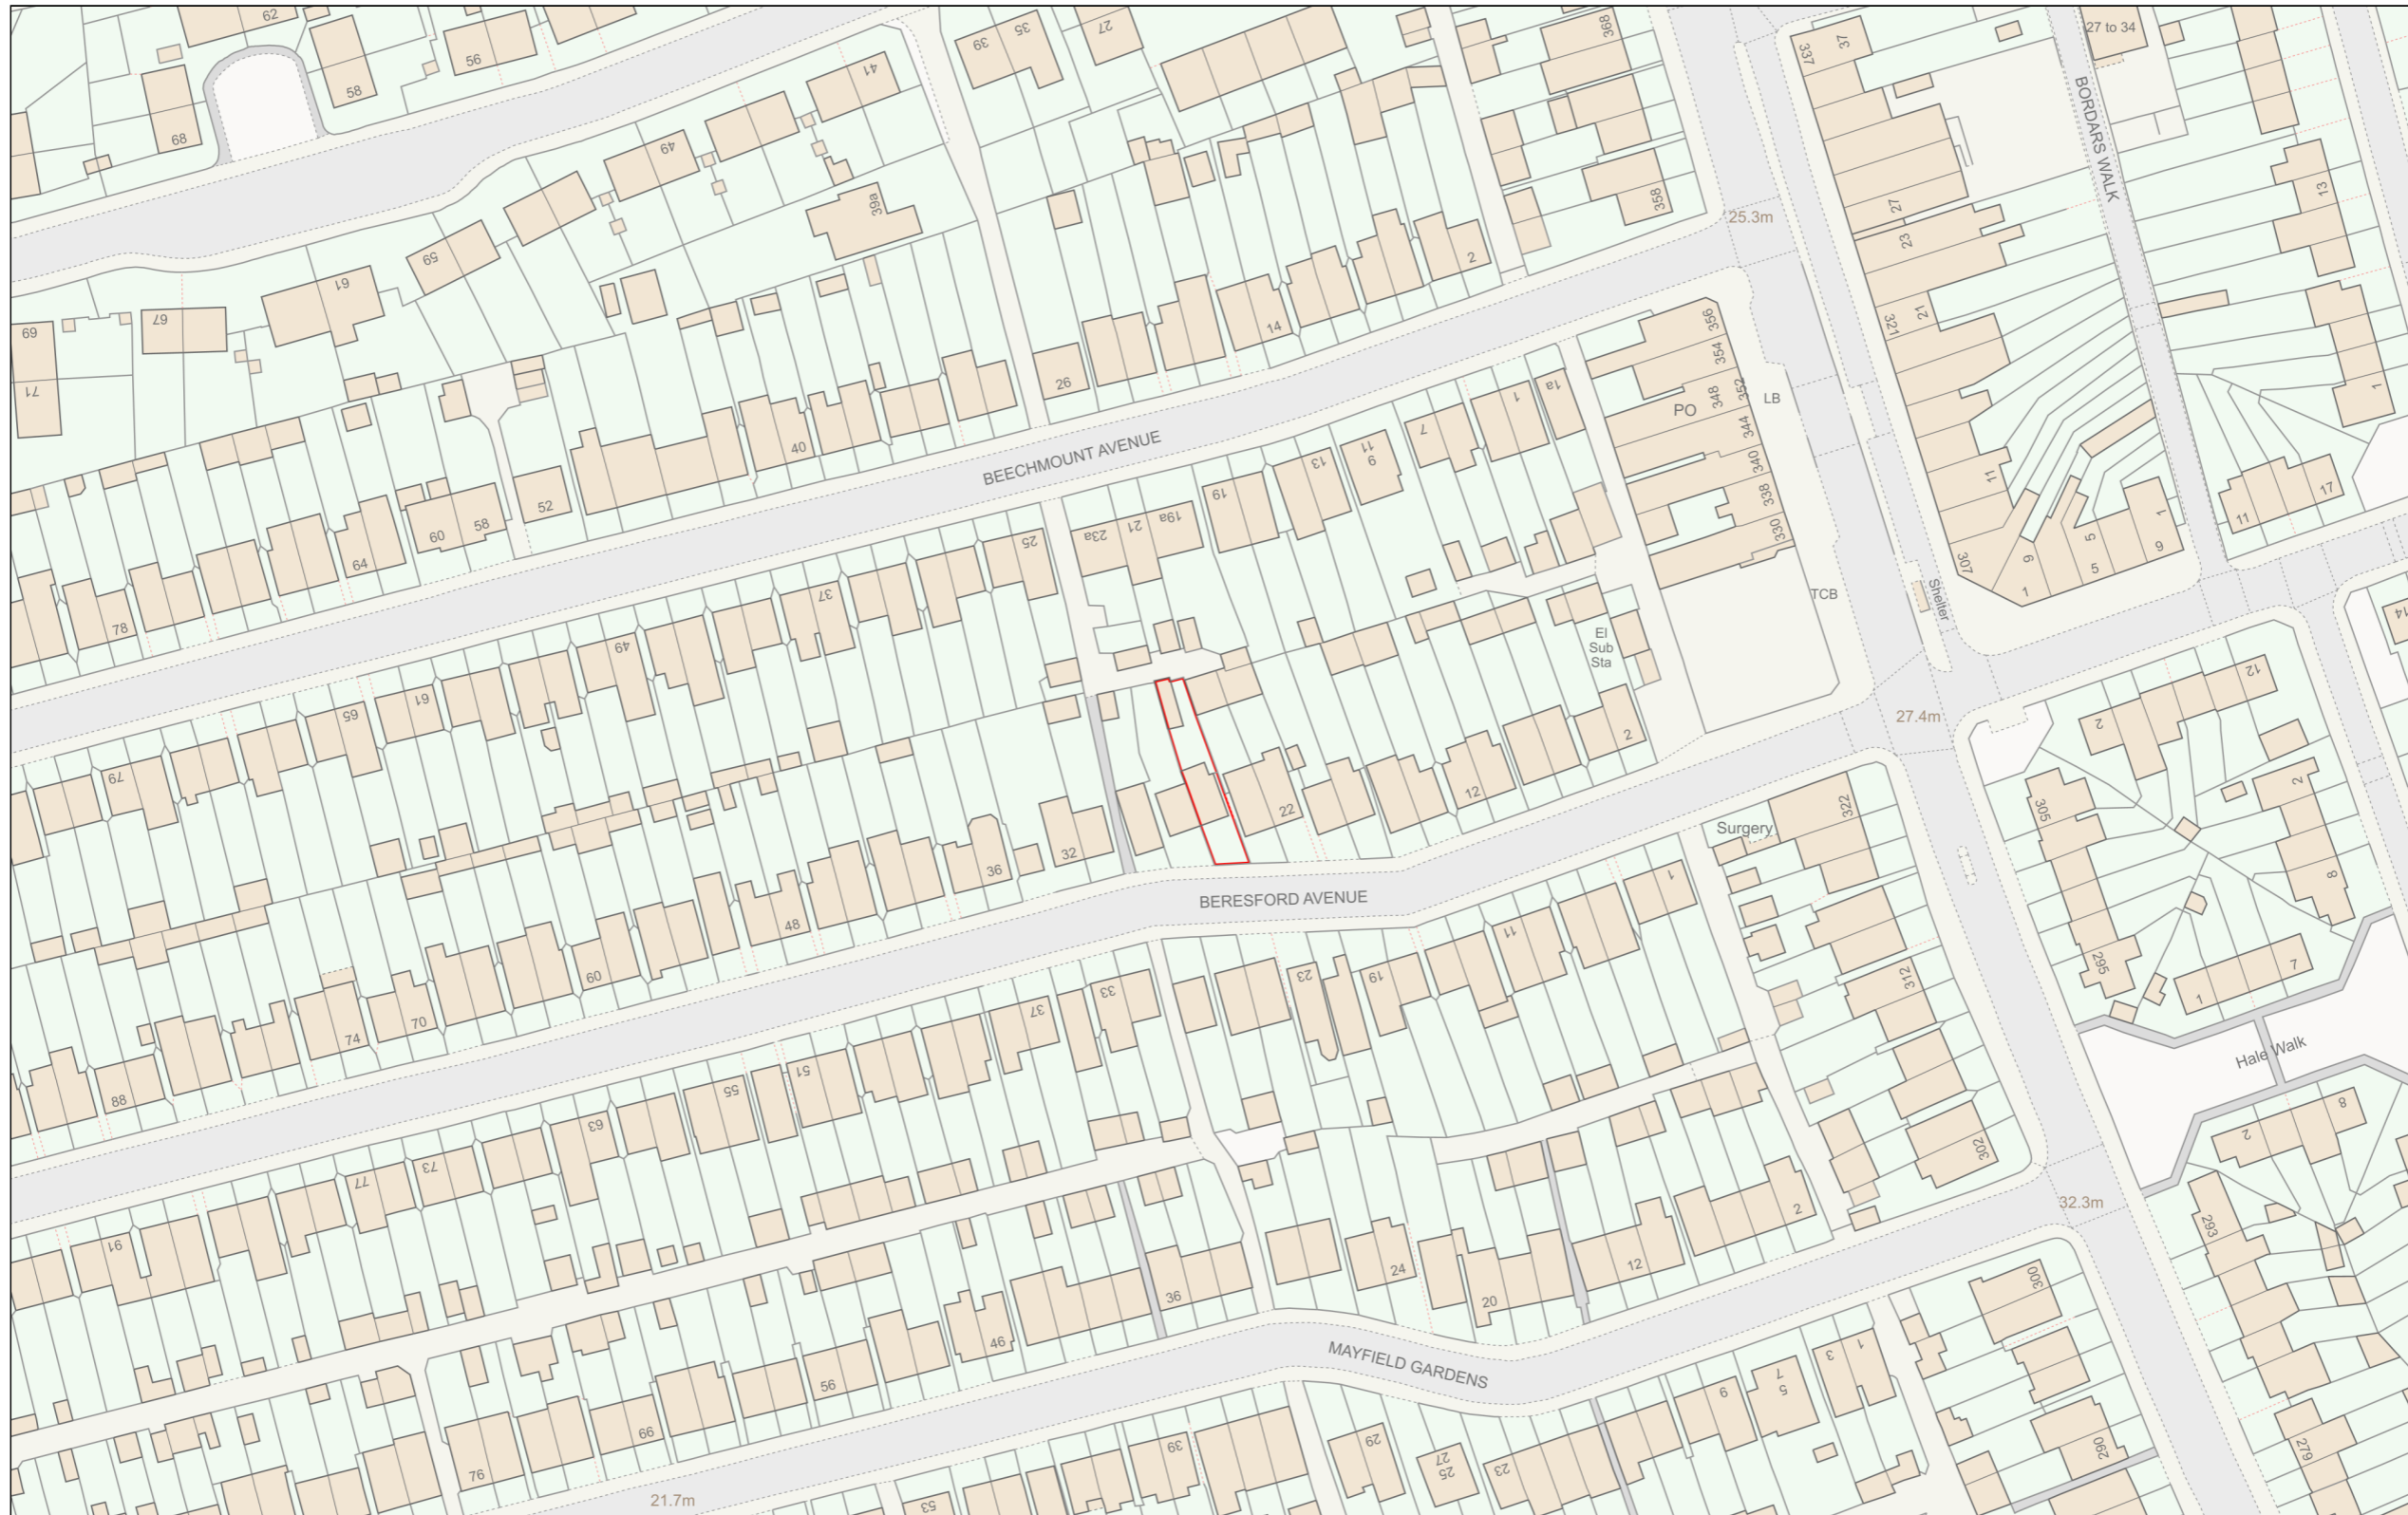

Planning Portal Reference: PP-12583392v1

