


North

Proposed Extension

SITE BOUNDARY

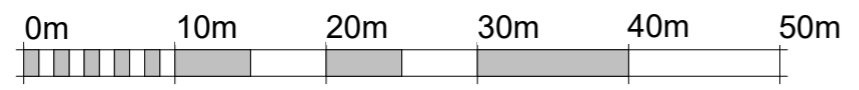

VISUAL SCALE 1:500 @ A3

*All dimensions to be checked on site prior to the contractor starting work. This drawing does not indicate structural design - a Structural Engineer should be appointed to undertake detailed structural design and calculations. This drawing has been prepared solely for the purposes of obtaining planning / building control consent and should not be used for construction purposes. No liability will be accepted should this drawing be used for anything other than a planning drawing.



PROJECT	5 TENNYSON		CLIENT	ELLIOT & KIRSTY				
SHEET	BLOCK PLAN		Date	NOV 2022	Project number	22_21	Scale (@ A3)	1 : 500
			Drawn by	RI	DRAWING NUMBER		REV	
			Checked by	SB	SA-20-EX002			