



SA-21-EX004


SA-21-EX001  
2

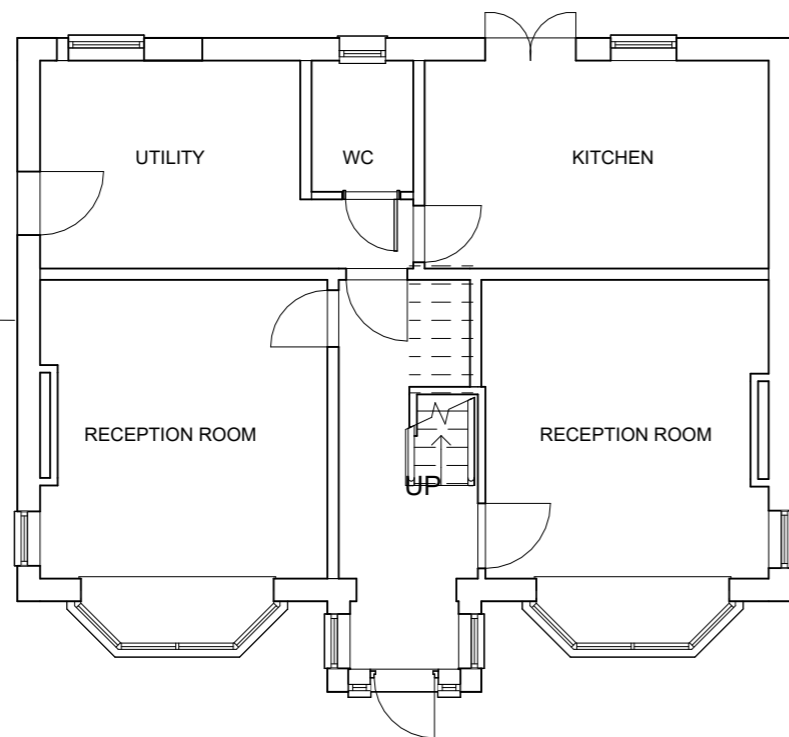

**1** GROUND FLOOR  
1 : 100

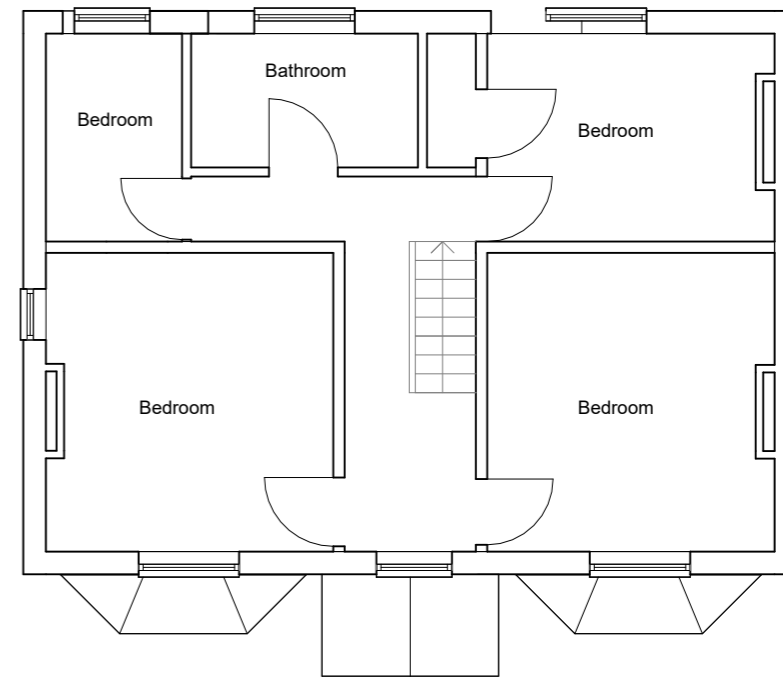


**2** FIRST FLOOR  
1 : 100

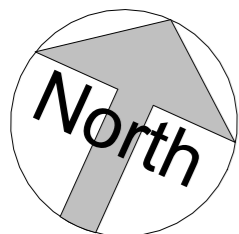

3  
SA-21-EX001

**ba:rk**  
architectural design consultants

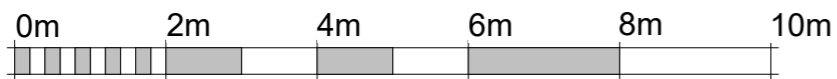

VISUAL SCALE 1:100 @ A3

\*All dimensions to be checked on site prior to the contractor starting work. This drawing does not indicate structural design - a Structural Engineer should be appointed to undertake detailed structural design and calculations. This drawing has been prepared solely for the purposes of obtaining planning / building control consent and should not be used for construction purposes. No liability will be accepted should this drawing be used for anything other than a planning drawing.

**PLANNING**

PROJECT  
**5 TENNYSON**

CLIENT  
**ELLIOT & KIRSTY**

SHEET  
**EXISTING GROUND FLOOR**

Date NOV 2022	Project number 22_21	Scale (@ A3) 1 : 100
Drawn by SB	DRAWING NUMBER SA-20-EX003	
Checked by JC	REV	