



**1 PR GROUND FLOOR**  
1 : 100


23-21-PR001

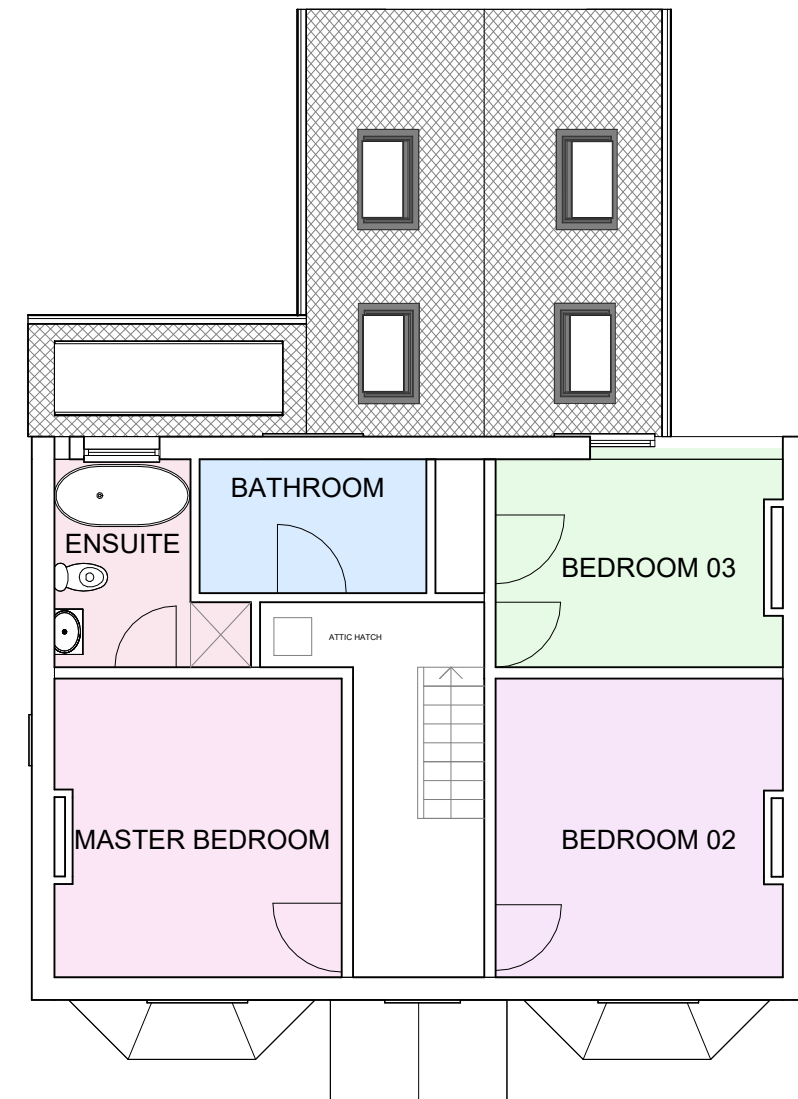

**2 PR FIRST FLOOR**  
1 : 100

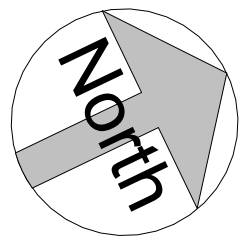

**ba:rk**  
architectural design consultants

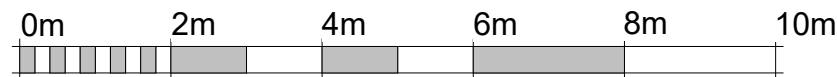

**VISUAL SCALE 1:100 @ A3**

\*All dimensions to be checked on site prior to the contractor starting work. This drawing does not indicate structural design - a Structural Engineer should be appointed to undertake detailed structural design and calculations. This drawing has been prepared solely for the purposes of obtaining planning / building control consent and should not be used for construction purposes. No liability will be accepted should this drawing be used for anything other than a planning drawing.

**PLANNING**

|         |                              |  |  |
|---------|------------------------------|--|--|
| PROJECT | <b>5 TENNYSON</b>            |  |  |
| SHEET   | <b>PROPOSED GROUND FLOOR</b> |  |  |

|            |                            |                |             |
|------------|----------------------------|----------------|-------------|
| CLIENT     | <b>ELLIOT &amp; KIRSTY</b> |                |             |
| Date       | NOV 2022                   | Project number | 22_21       |
| Drawn by   | SB                         | DRAWING NUMBER | SA-20-PR001 |
| Checked by | SB                         | REV            |             |

26/10/2023 14:52:36