

Site plan 1:100



Photo height of frame 1.8m

Photo1 of typical frame



Location Plan 1:2500



Existing view A



Existing view B



Existing view C


Installation of ground mounted Solar panels. Sited in existing meadow
 Location screened on boundaries by mature hedge rows .
 Panels fixed to metal frame with panels set at 30deg facing south in two arrays of 20 panels each
 Panel size 1.722 x 1.134 fixed portrait as photo .
 Panels screened from house by mature planting hedges and trees
 Distance of panels from house 155 m
 Solar Panels by JA solar JAM54S31 380-405/MR/1000V



Photo of typical array



Existing view D

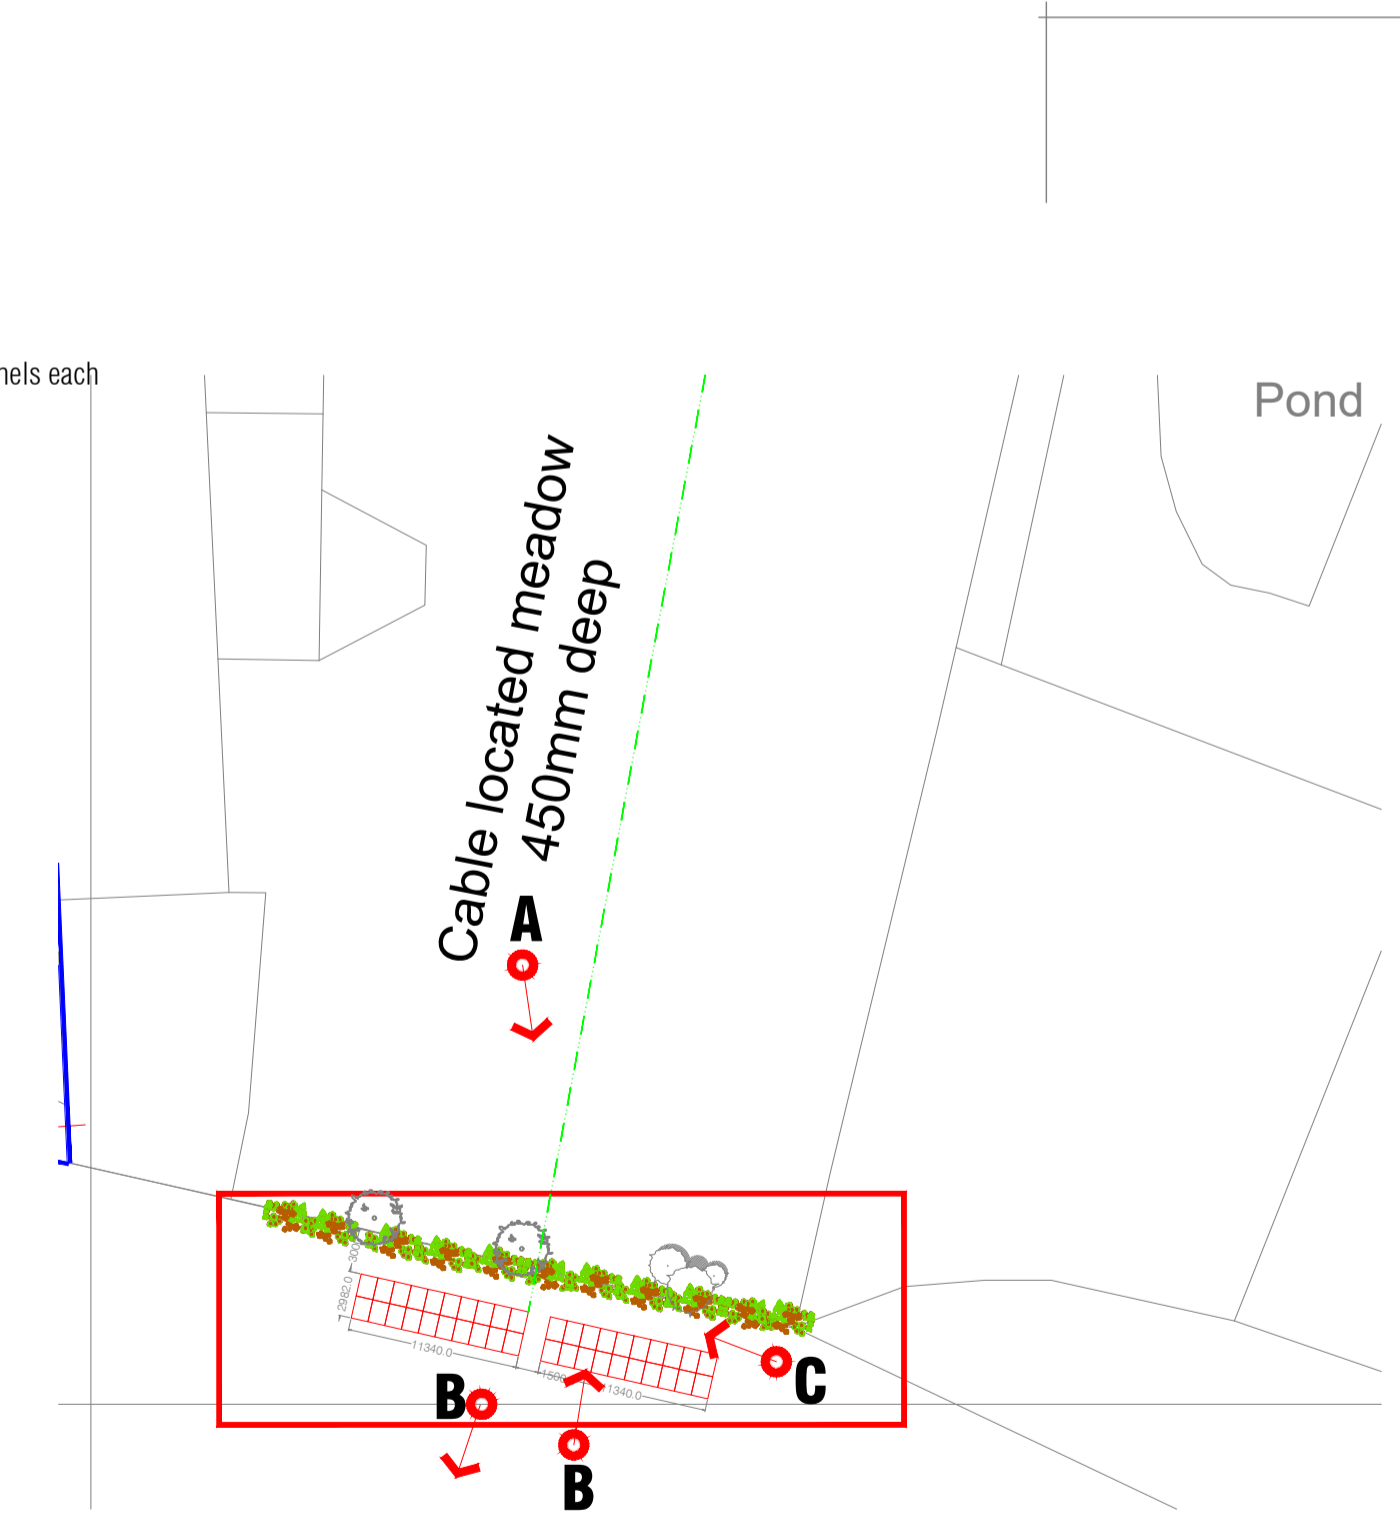

Site Plan 1:500

Installation of Ground Mounted Solar Panels
Thorpe Morieux Hall
Thorpe Morieux, B.S.E. IP30 OPA
for Jerome and Kate Mayhew