



Revisions	Date	Drawn /	Chk'd
P01	First Issue	27/04/23	OF

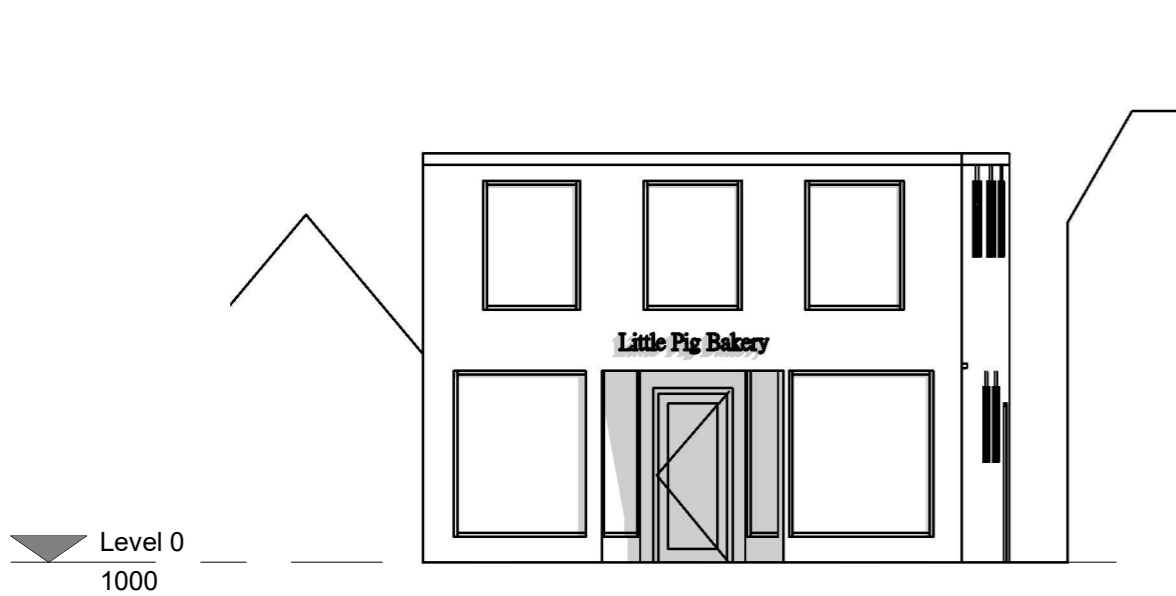

Elevation 1 - a
1 : 100

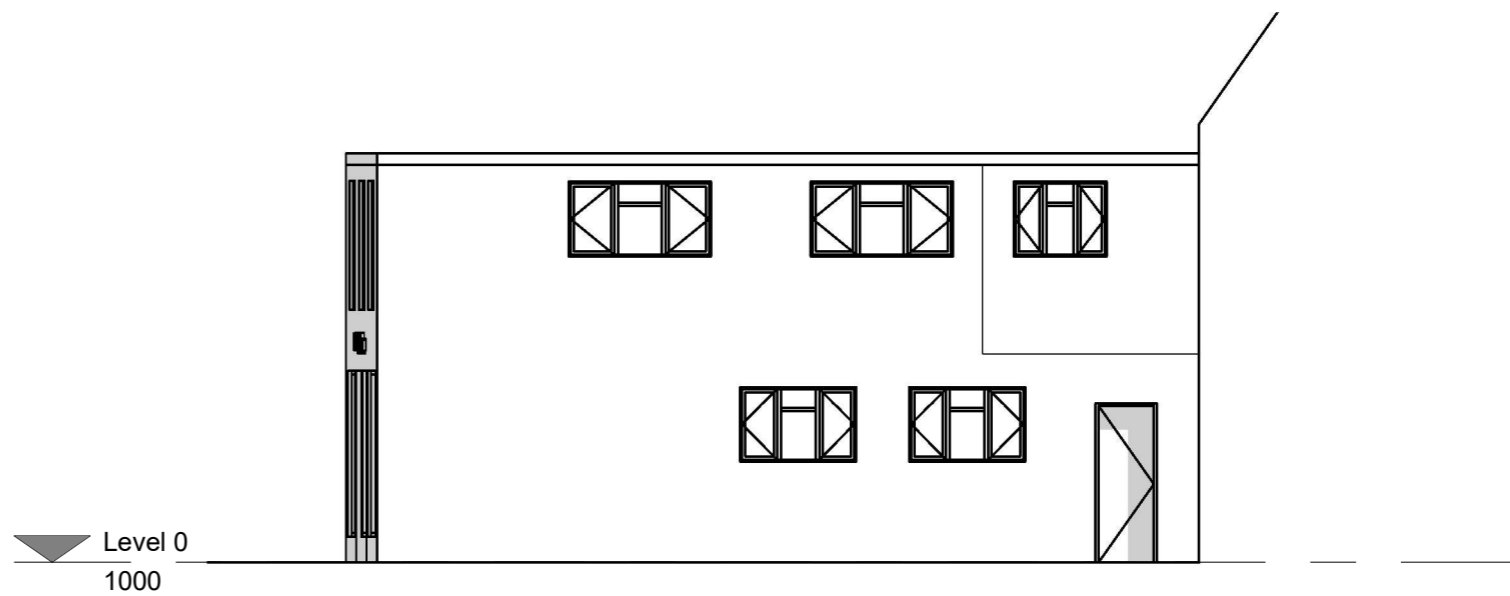

Elevation 2 - a
1 : 100

Client

Mr S Francis

Project

Unicorn House, Station Road West,
Stowmarket, Suffolk, IP14 1ES

Title

GA Elevations

Project N° Drawing N° Revision

1006 - 0400 P01

Scale - unless otherwise stated Issued For

1 : 100 @ A3 PLANNING

BS 1192 Ref. Status