


# Site of 2 x air source heat pumps at The Dingle, Trefeglwys SY17 5PN - Location Plan

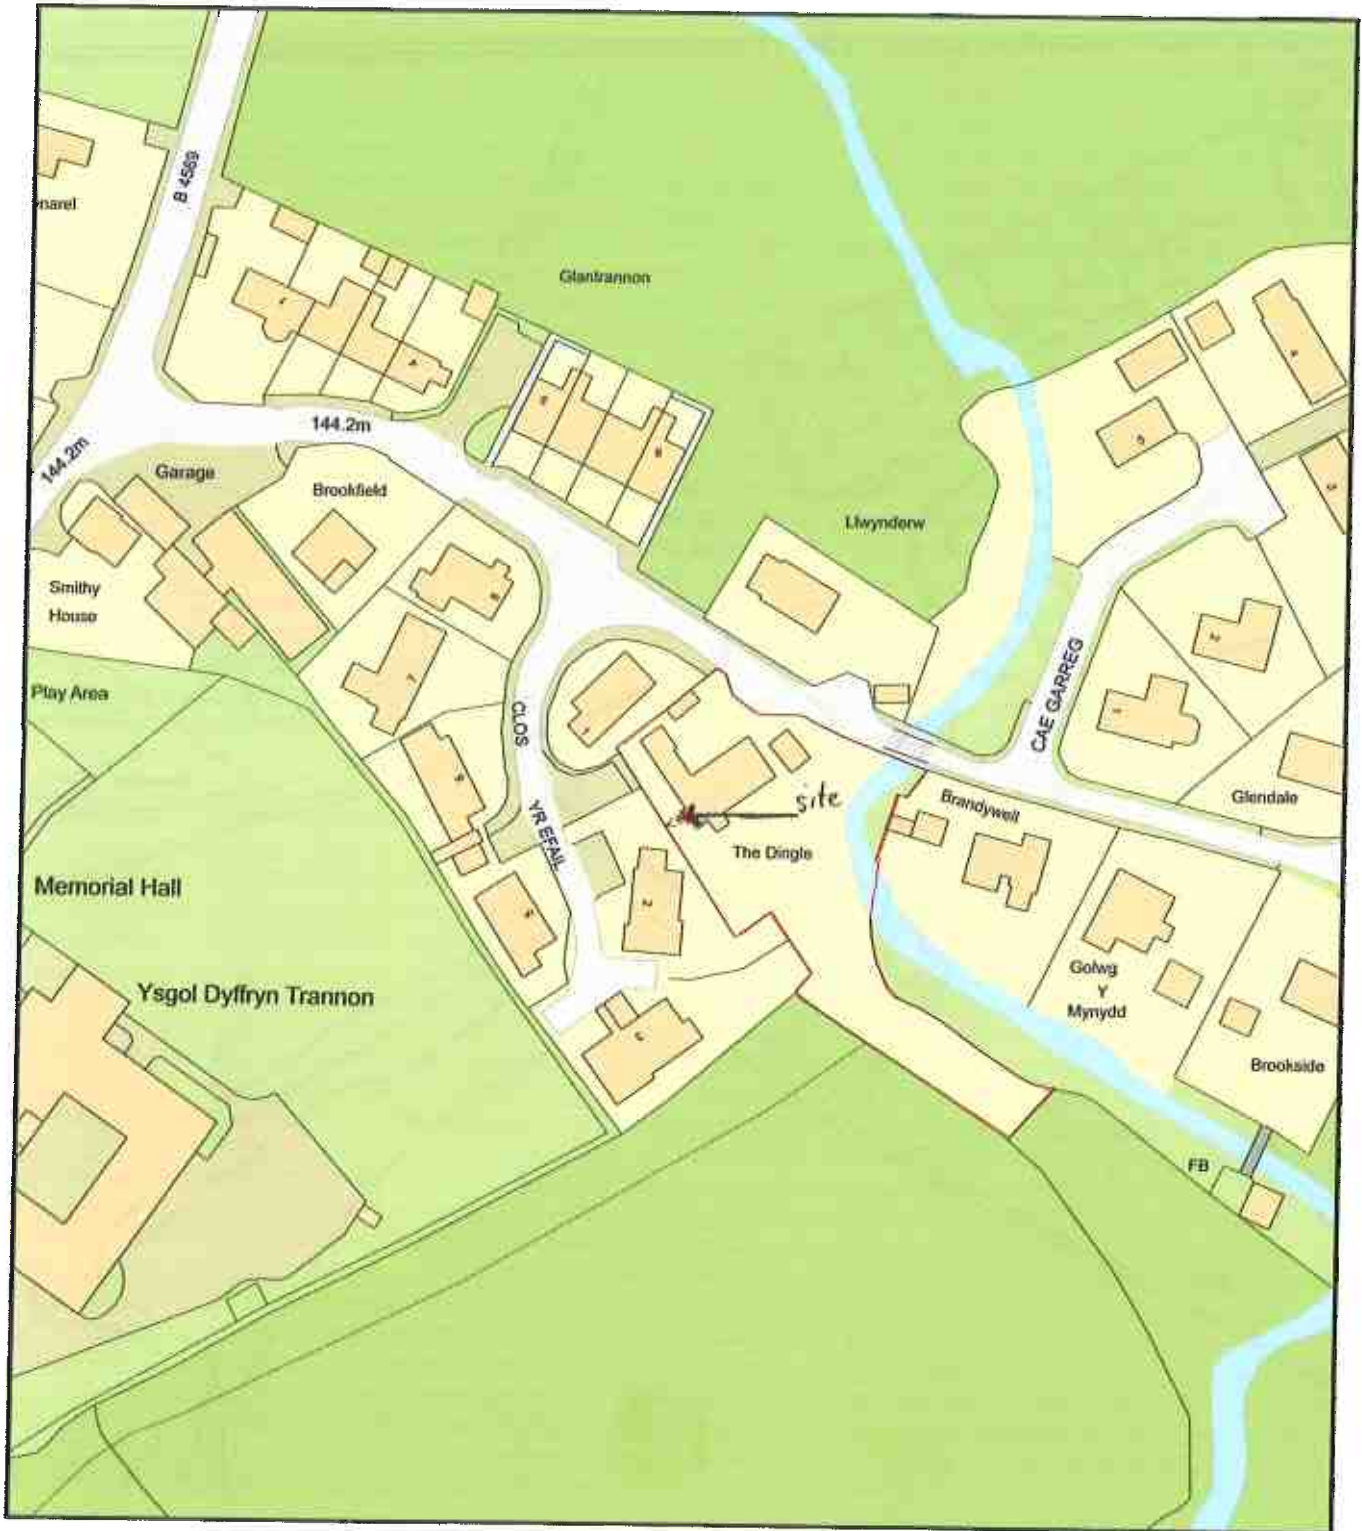

Plan Produced for: Anthony and Ann Hirst  
Date Produced: 19 Sep 2023  
Plan Reference Number: TQRQM23262091640285  
Scale: 1:1250 @ A4

Land registry  
maps included for  
completeness.