
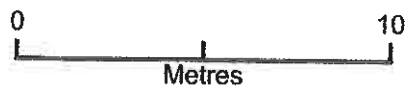


Site of 2 x air source heat pumps at The Dingle, Trefeglwys SY17 5PN

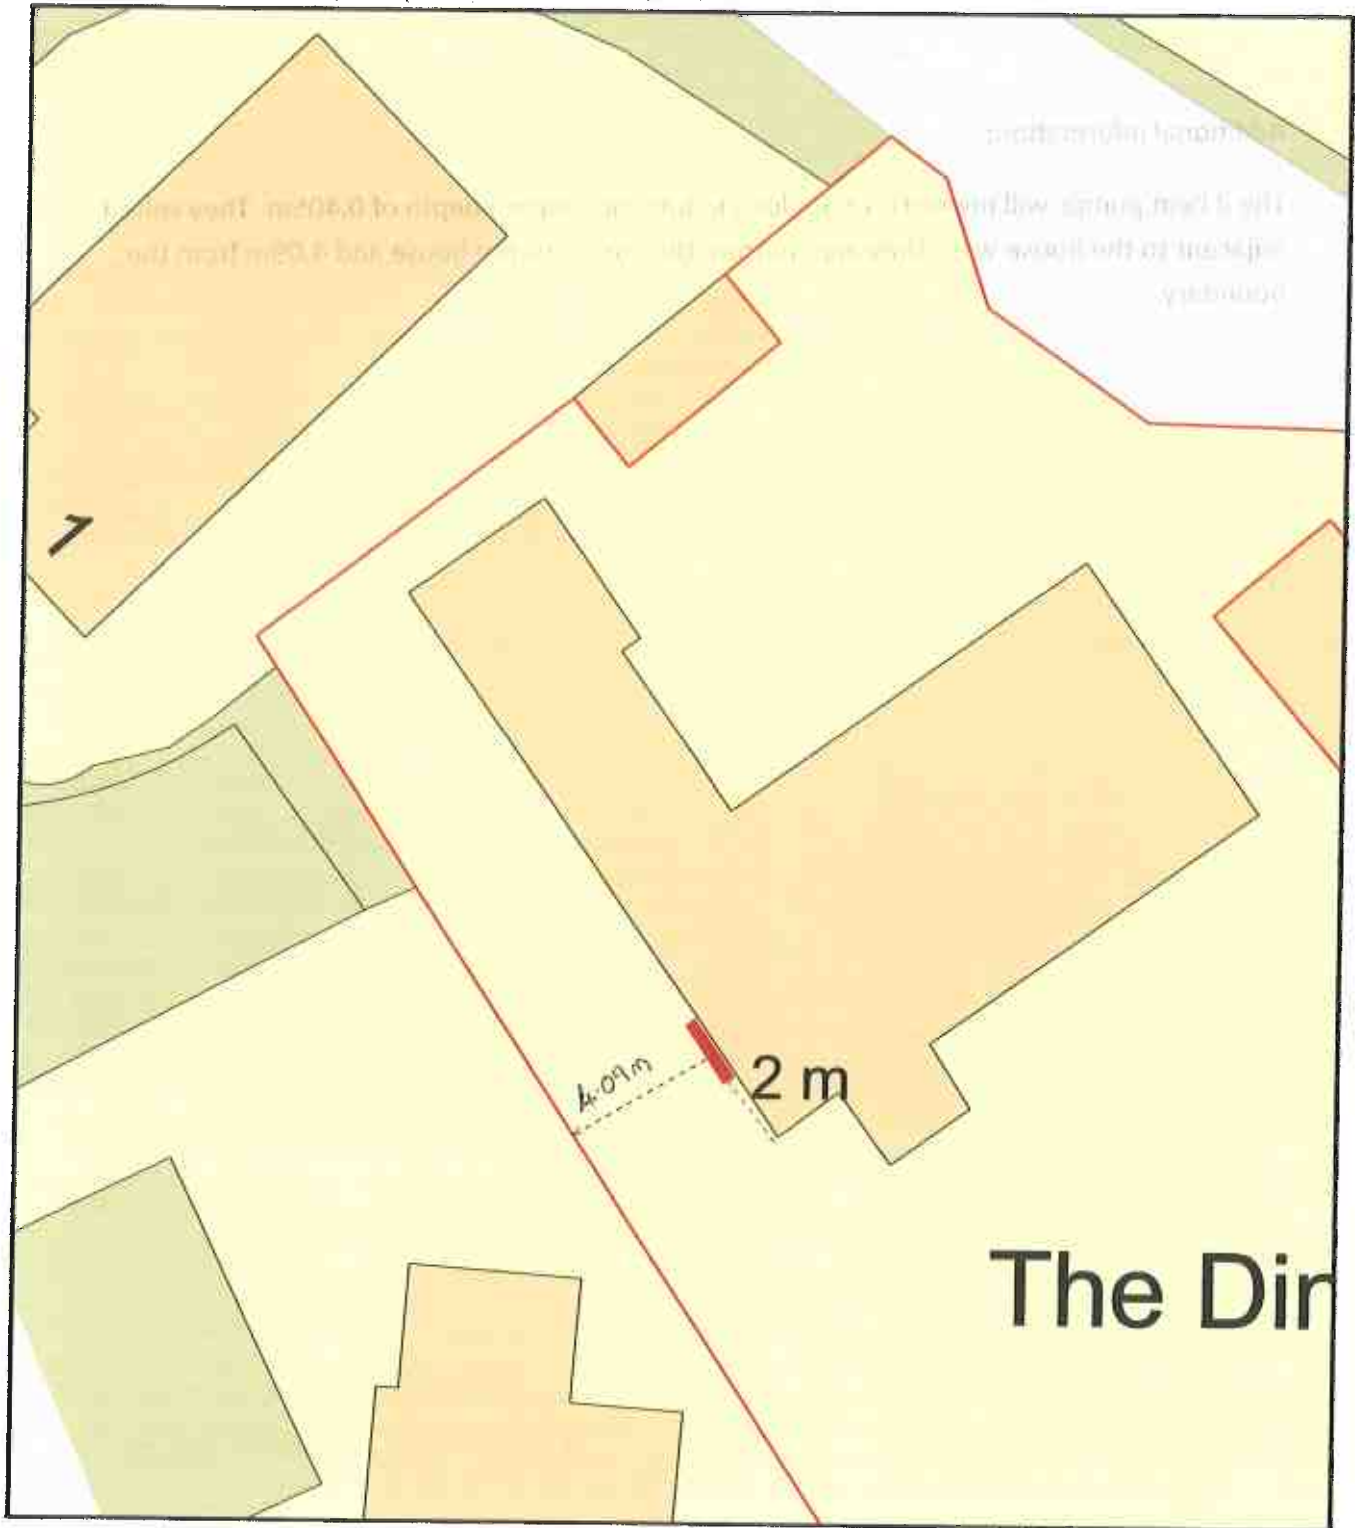

Plan Produced for: Anthony and Ann Hirst

Date Produced: 19 Sep 2023

Plan Reference Number: TQRQM23262083735053

Scale: 1:200 @ A4

P.T.O.