


Pamber Design

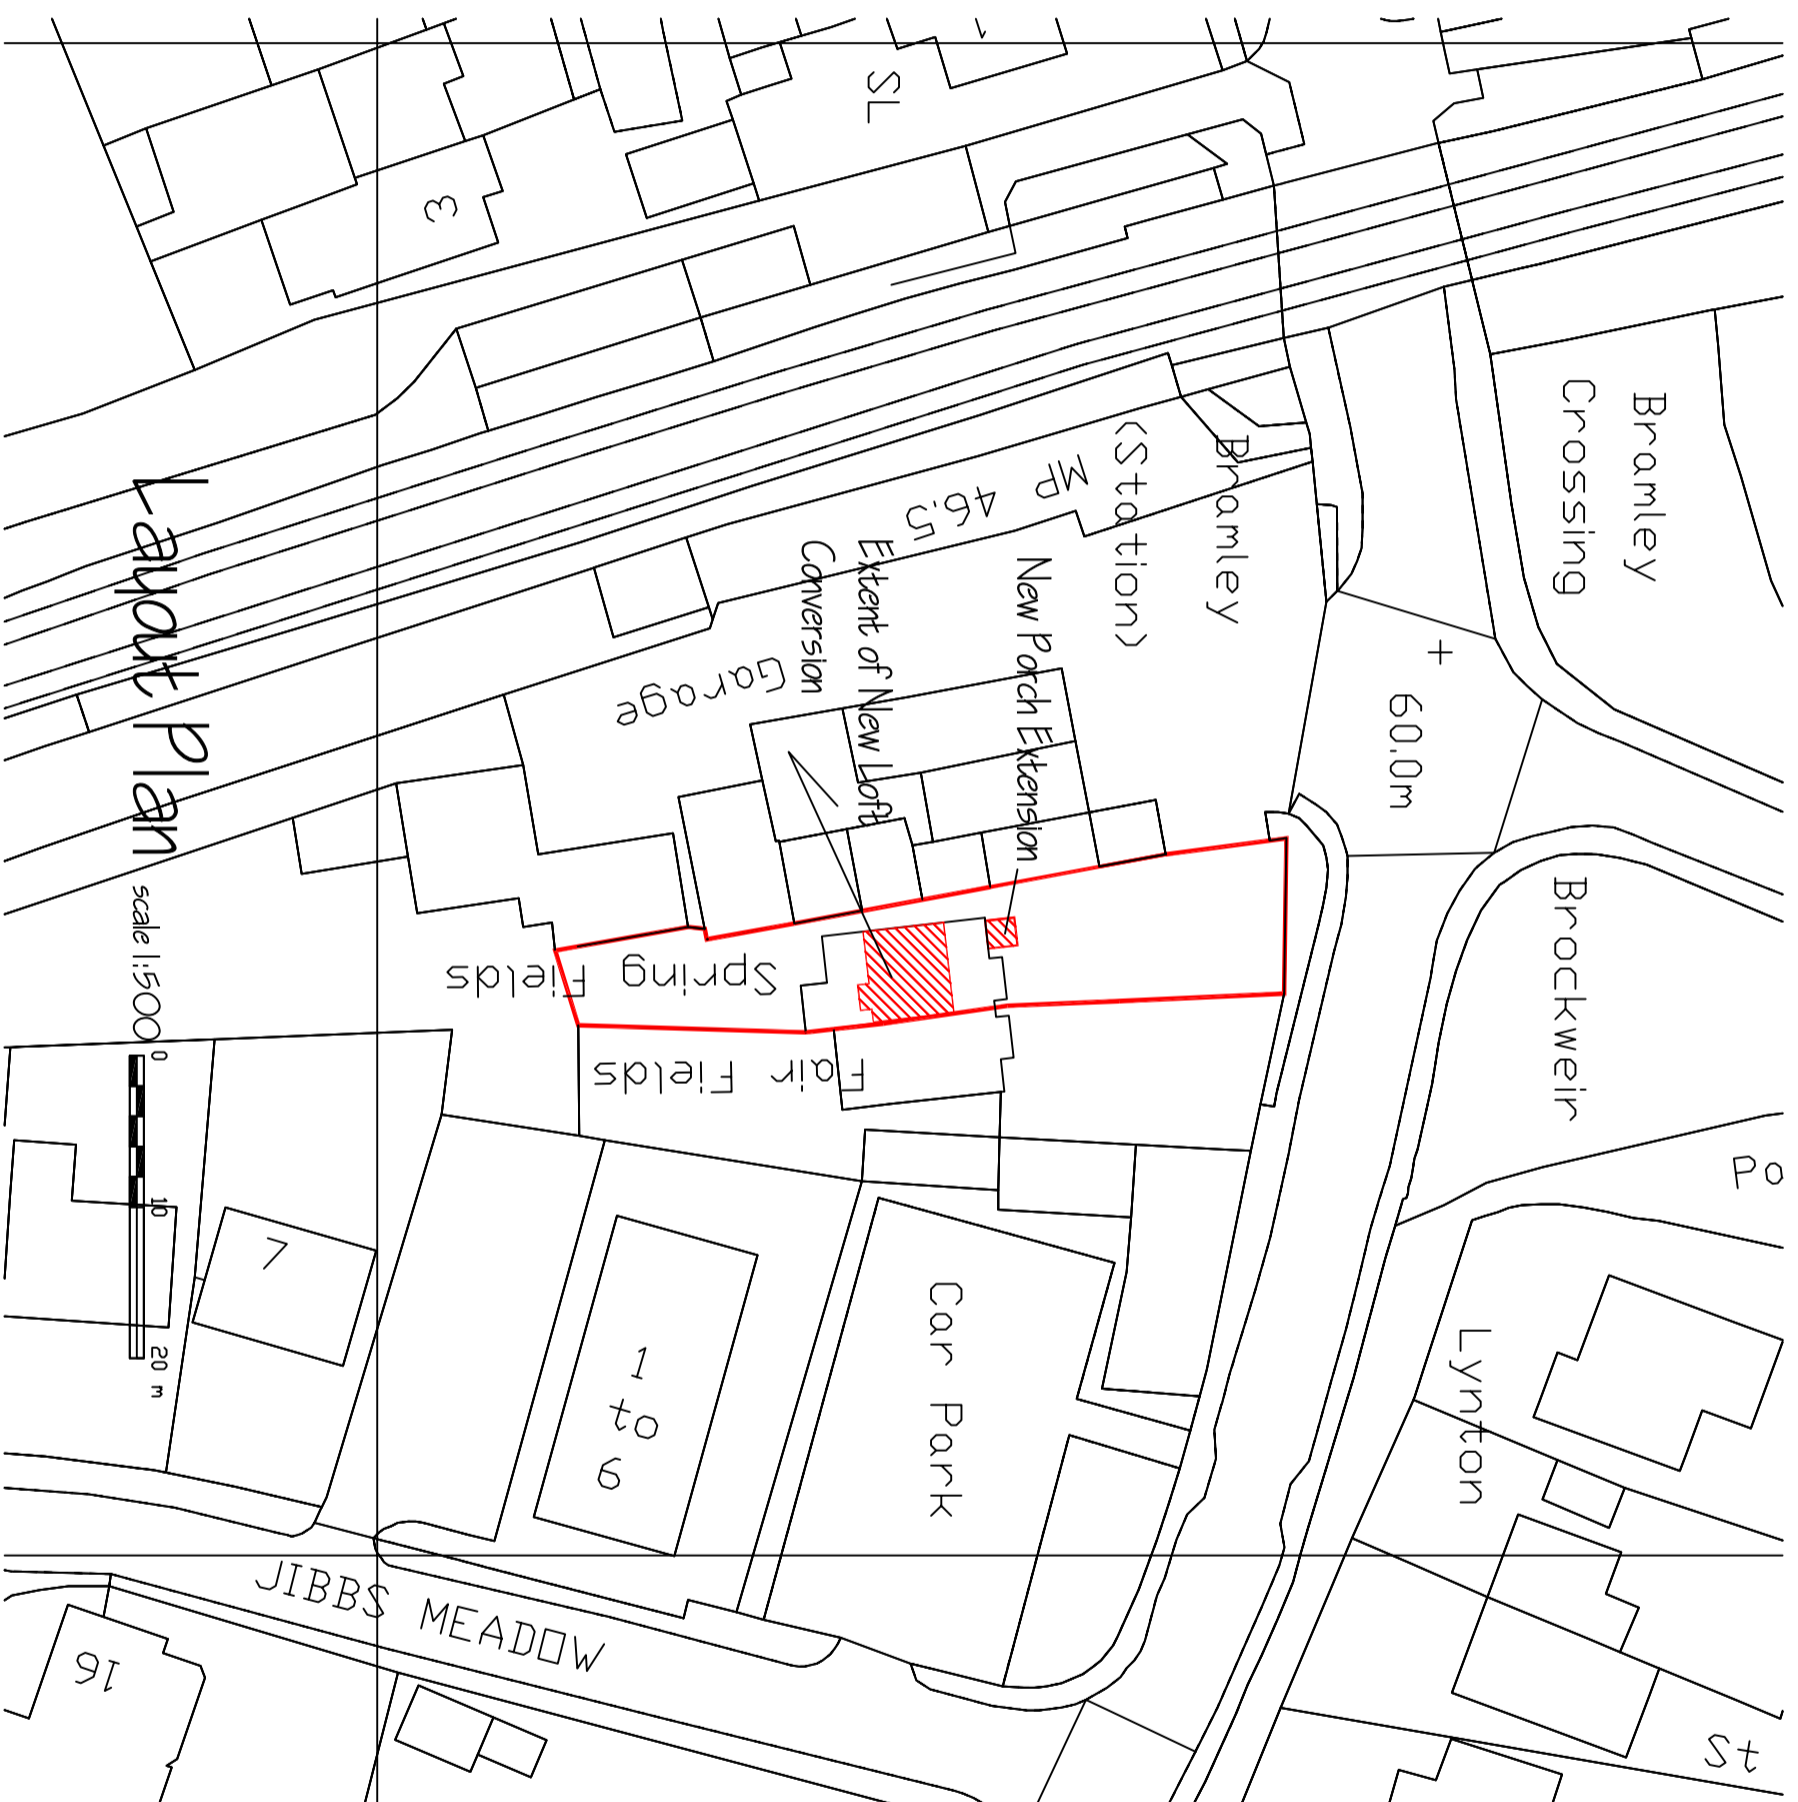

Layout Plan

PROJECT
Springfields, Sheffield Rd
Bramley, Tadley
RG26 5AG

Proposed Loft conversion and Porch
together with internal refurbishments
Layout Plan

DATE	06/06/21	SCALE	1:500
DRAWN		DRG. NO.	2164-011
CHECKED		REV.	