


Location Plan

Bears Down Windfarm

NOTES

- Proposed turbines

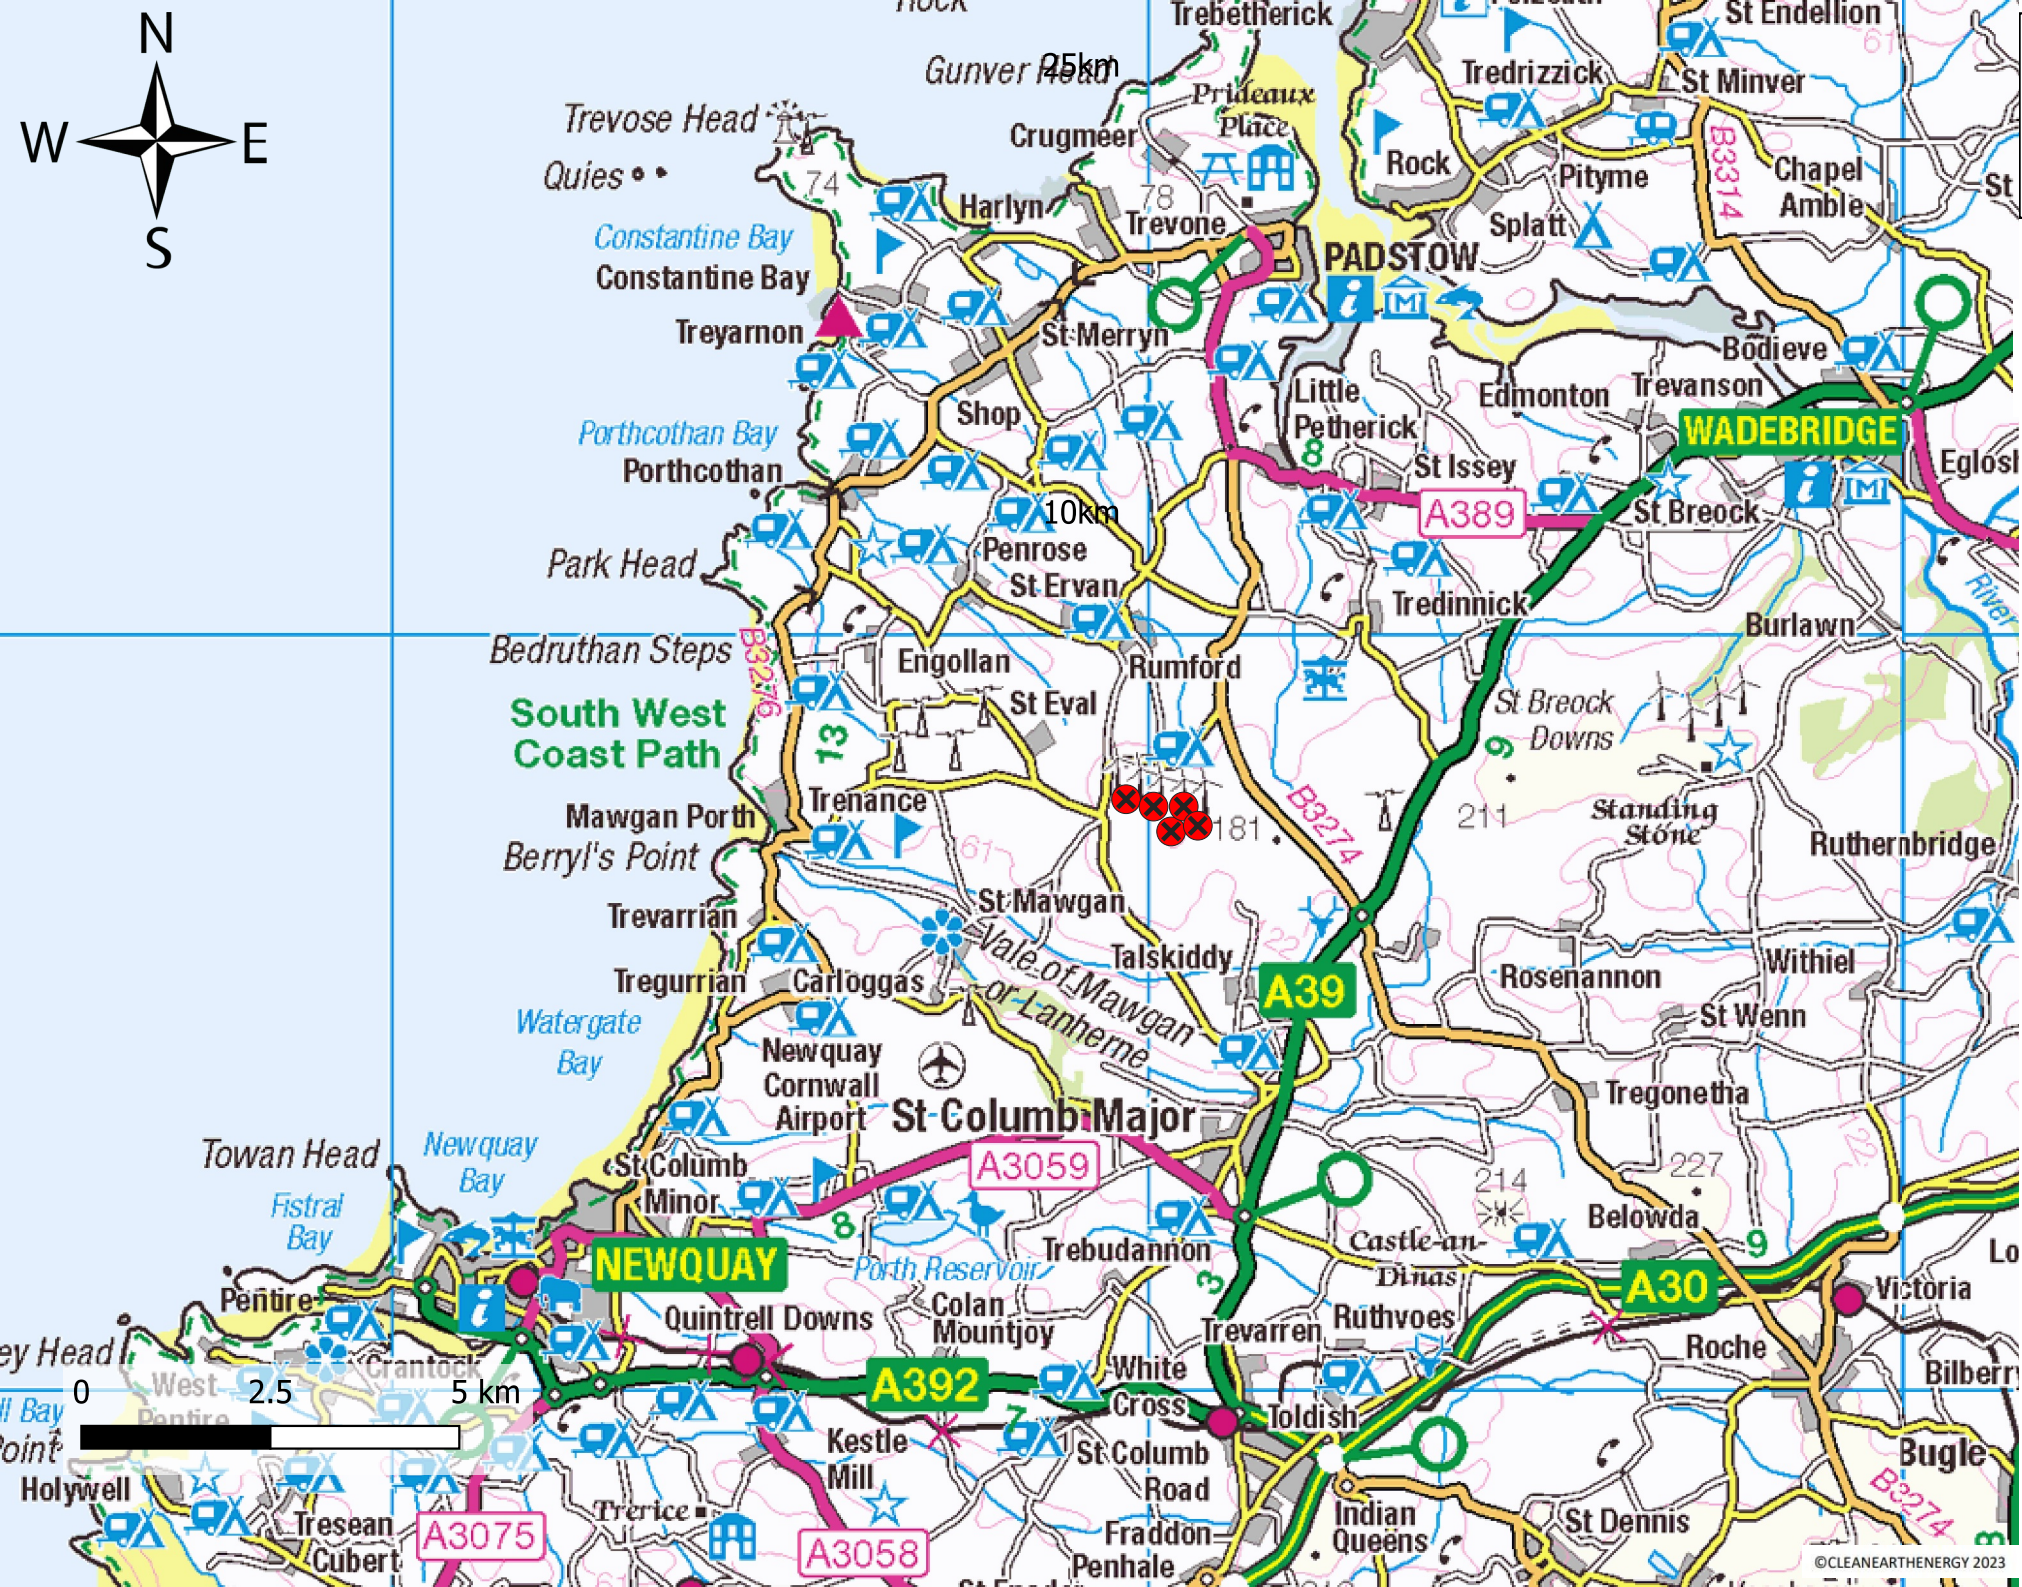

Rev.	Date	Amendment	Drawn	Checked	Approved
01	10/2023		EK	SH	AT



Unit 2A
Bess Park Road
Trenant Industrial Estate
Wadebridge
Cornwall
PL27 6HB

Bears Down Windfarm	
CE7599 PR3765	
Location Plan	
1:100000	A3
CE7599-IFP-LP-A	Rev 01