



Floor Areas			
GA	Sq Ft	Sq M	
Ground floor	840	78	
First Floor	517	48	
Garage	269	25	
Store 1	22	2	
Store 2	151	14	
Total	1,799	167	

**Key:-**


- floor to ceiling height
- ceiling to head height
- floor to ceiling height
- floor to lowered ceiling height
- floor to beam height
- door height
- wall height
- floor to top of eave height
- ridge height
- height to underside of joist

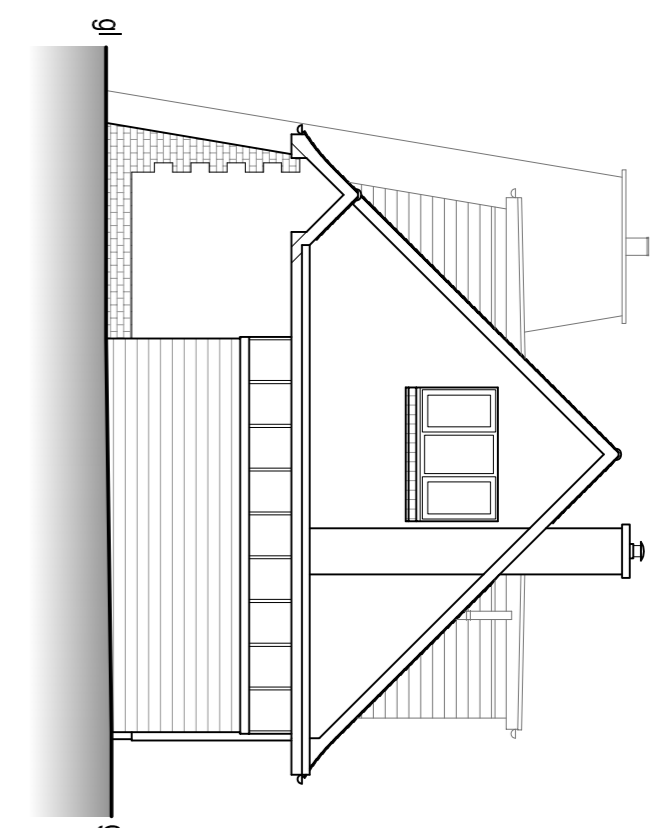


east elevation 1:100 @A1

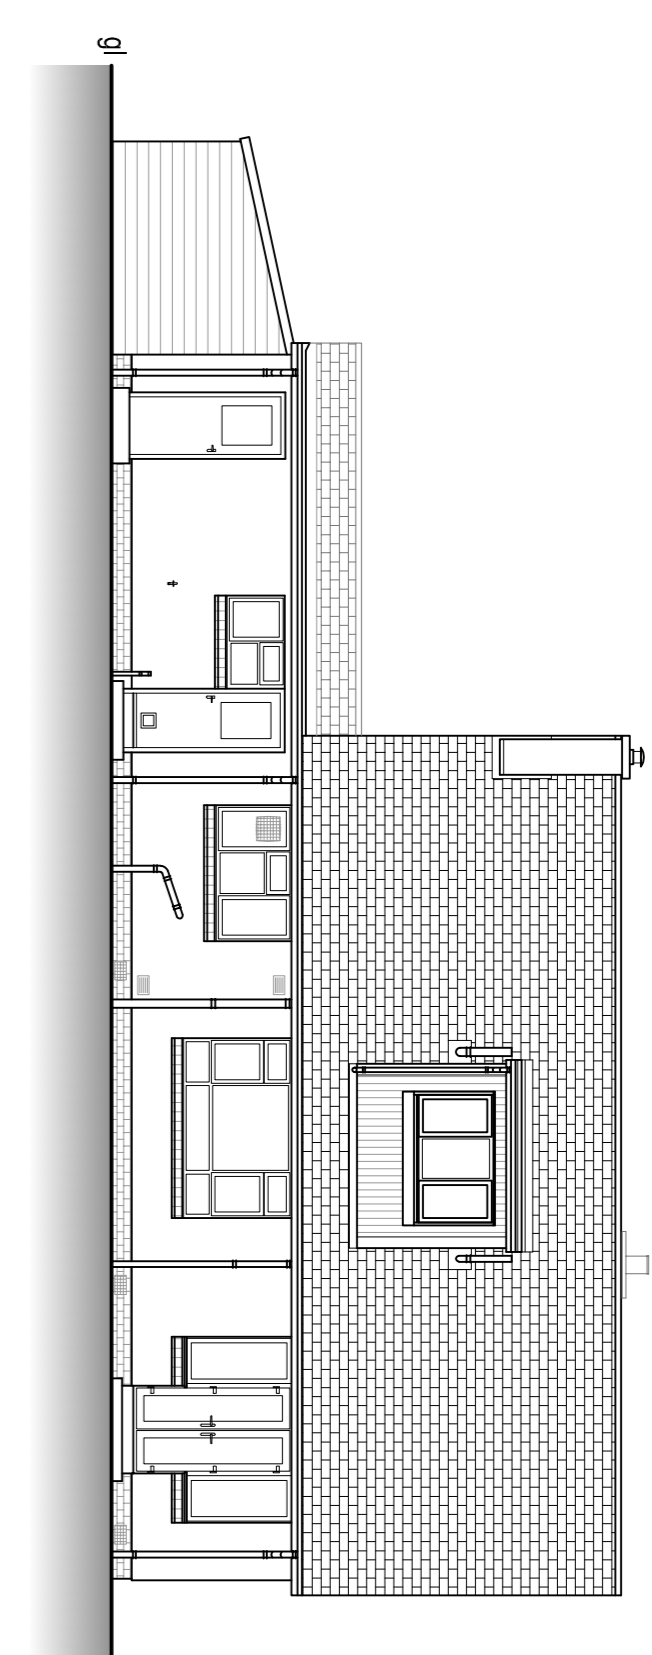


north elevation 1:100 @A1

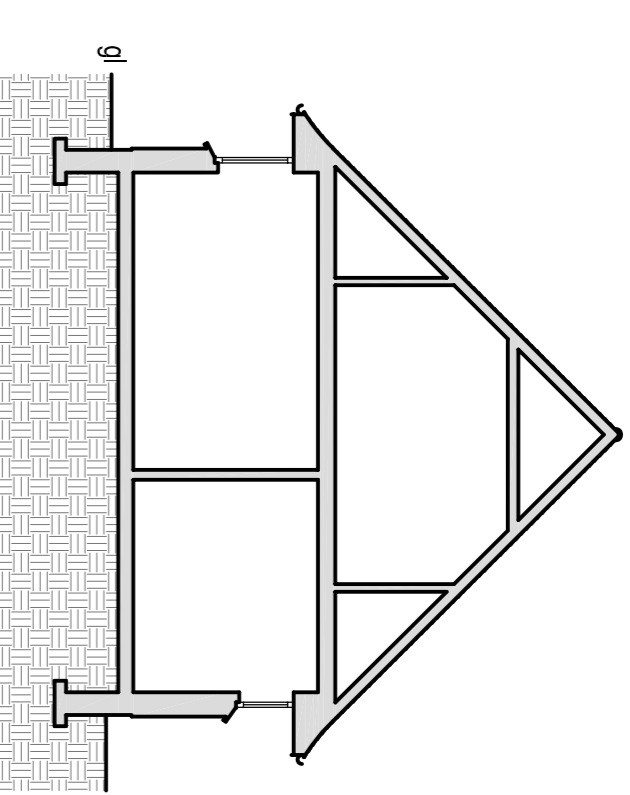


section b-b 1:100 @A1

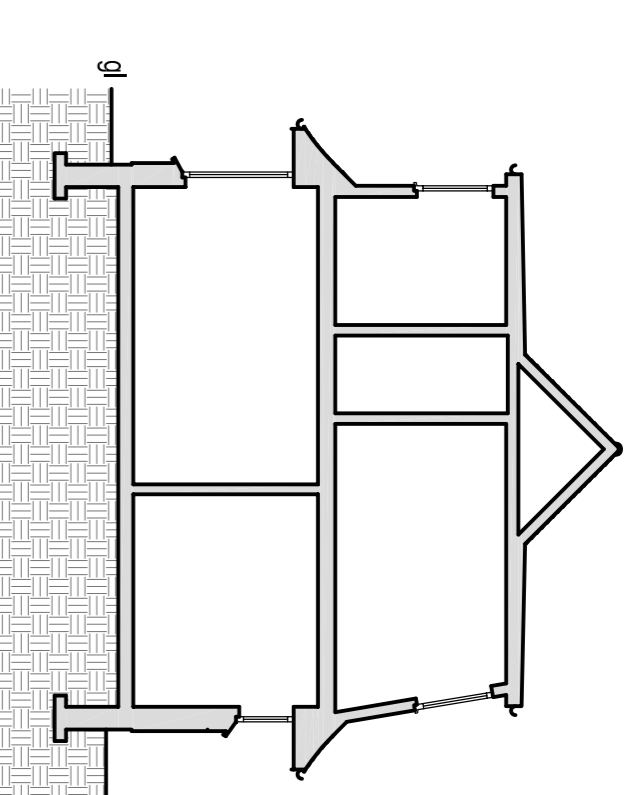


section a-a 1:100 @A1

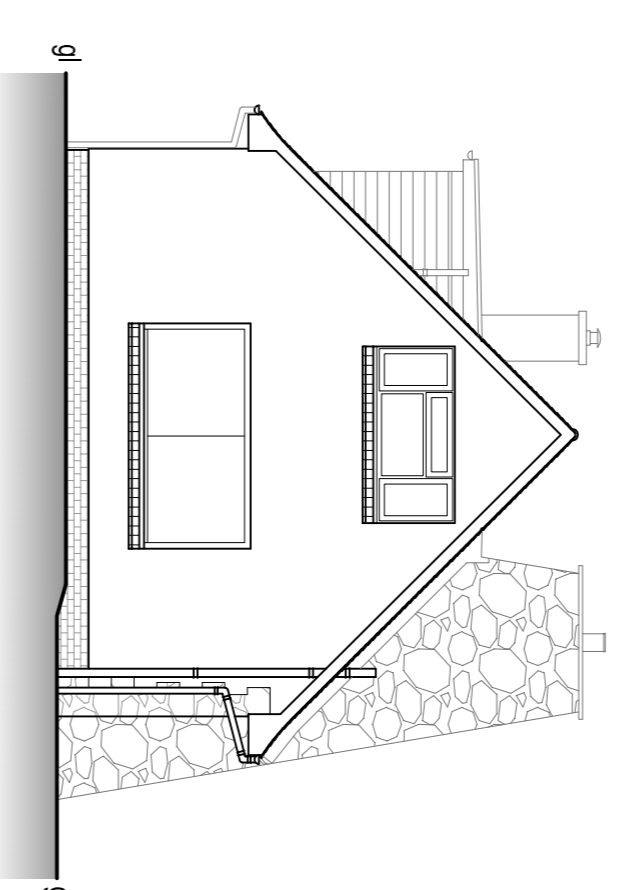




west elevation 1:100 @A1

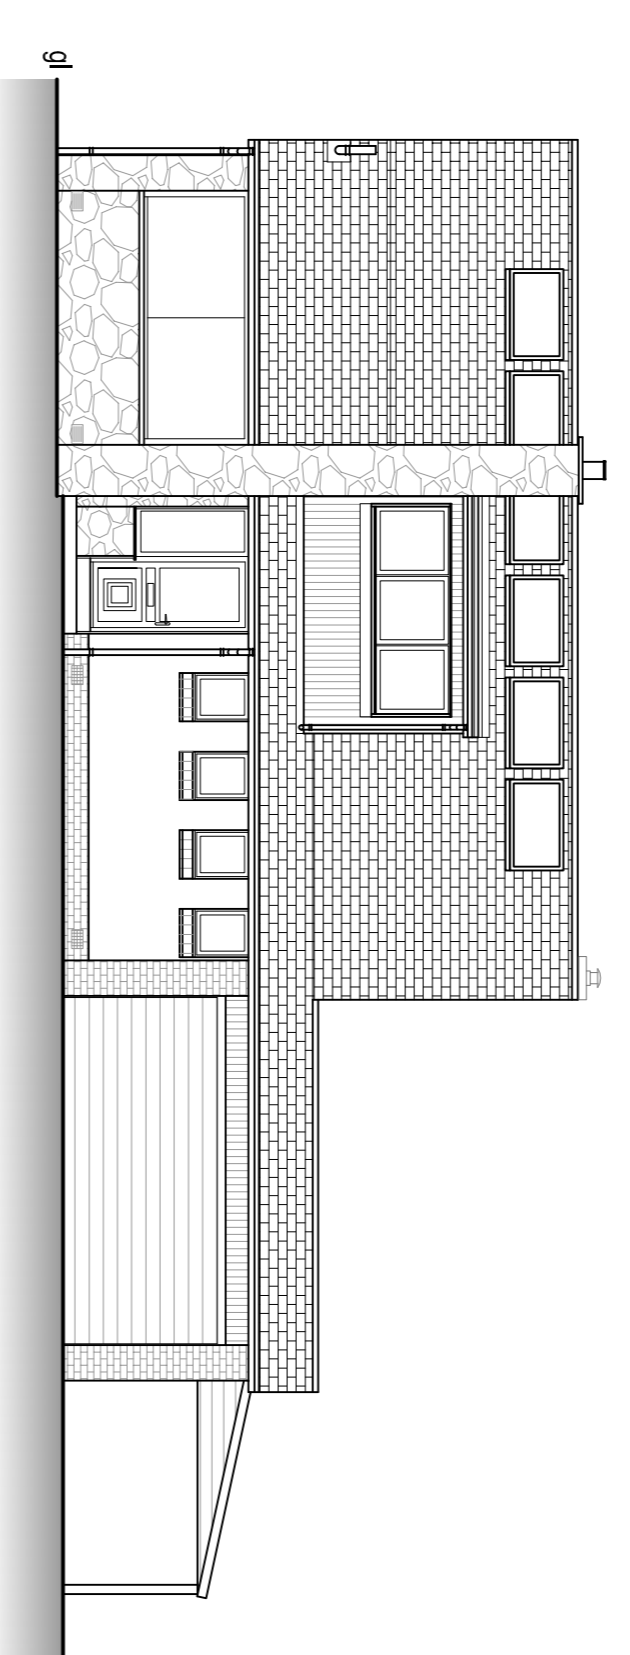

south elevation 1:100 @A1

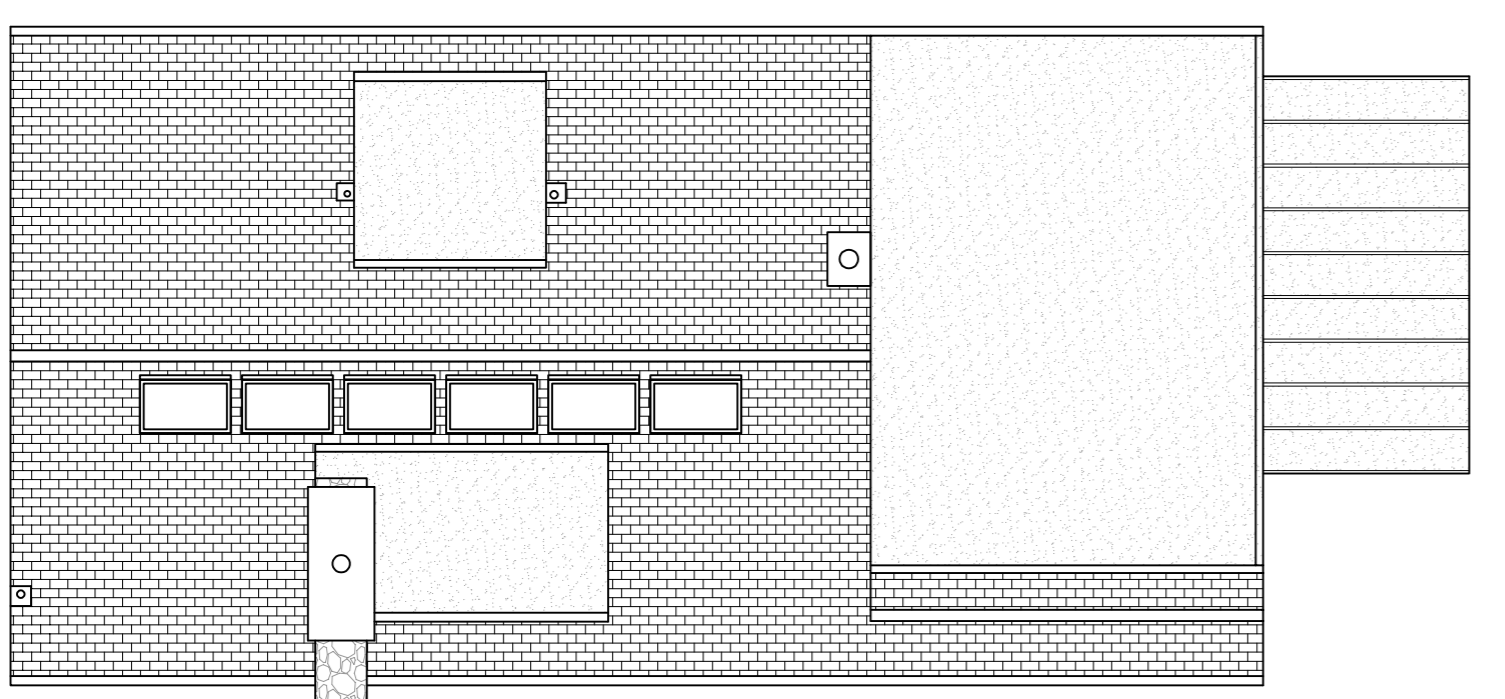

roof plan 1:100 @A1

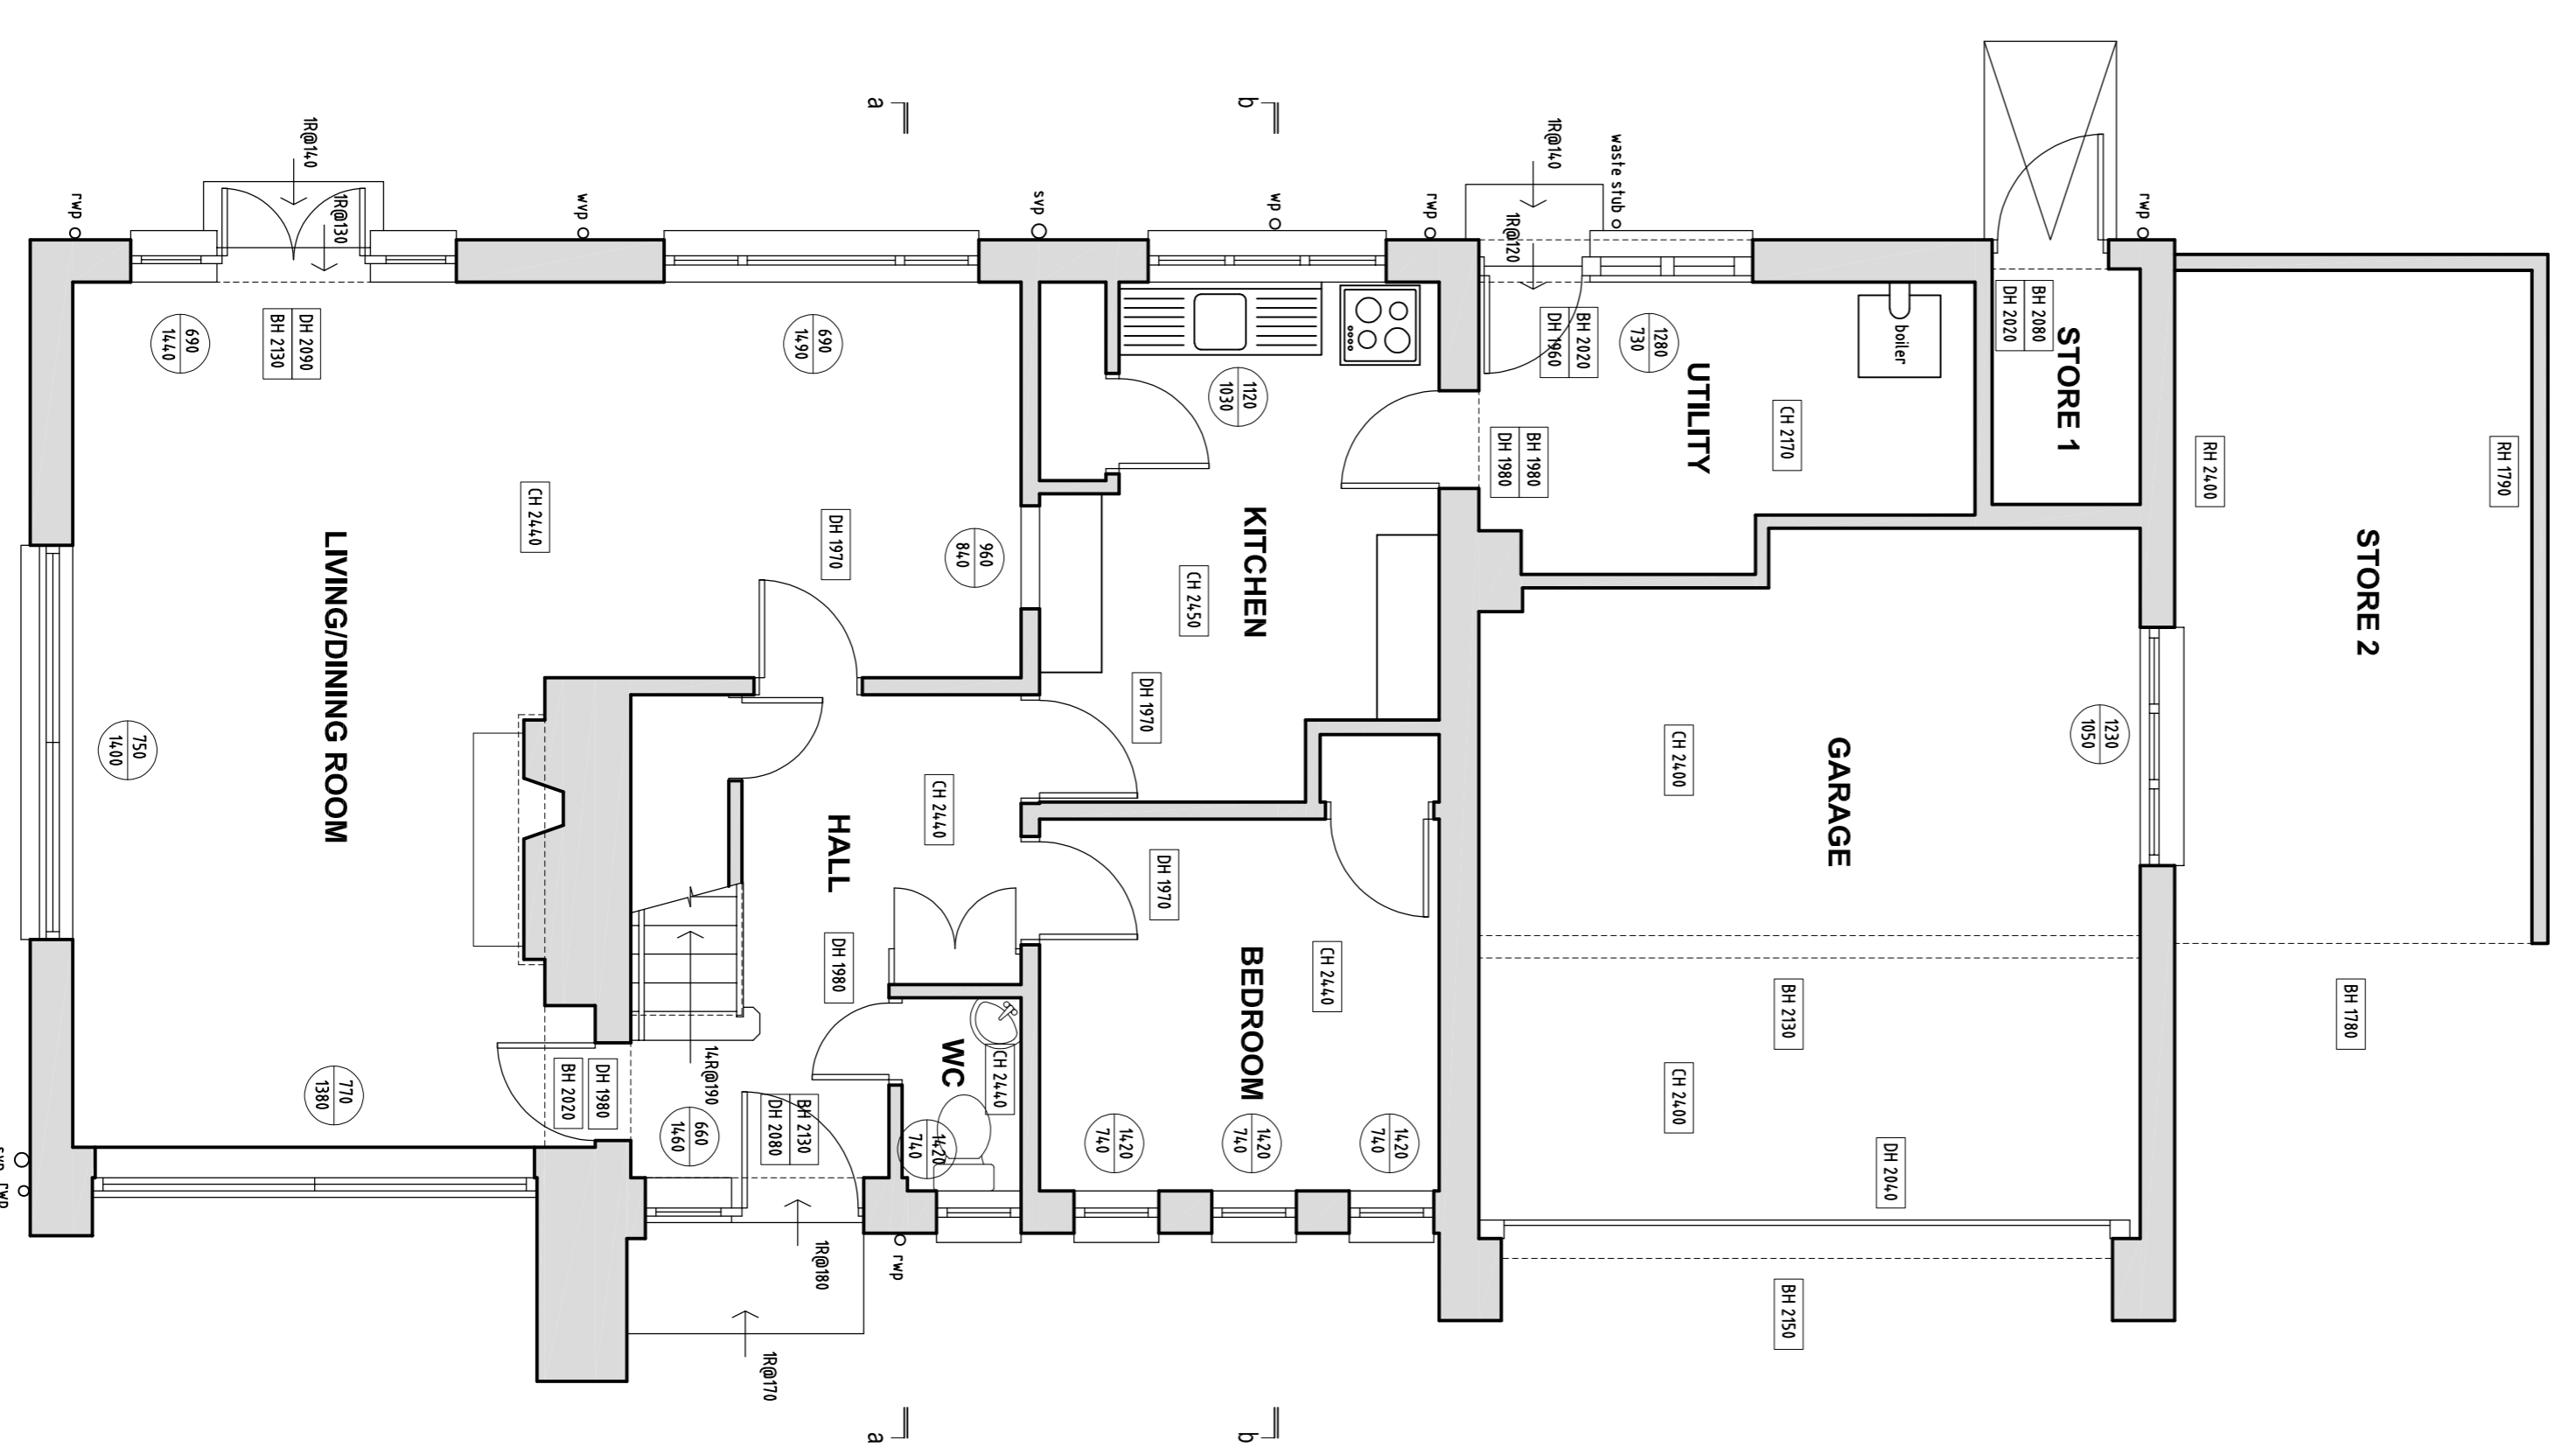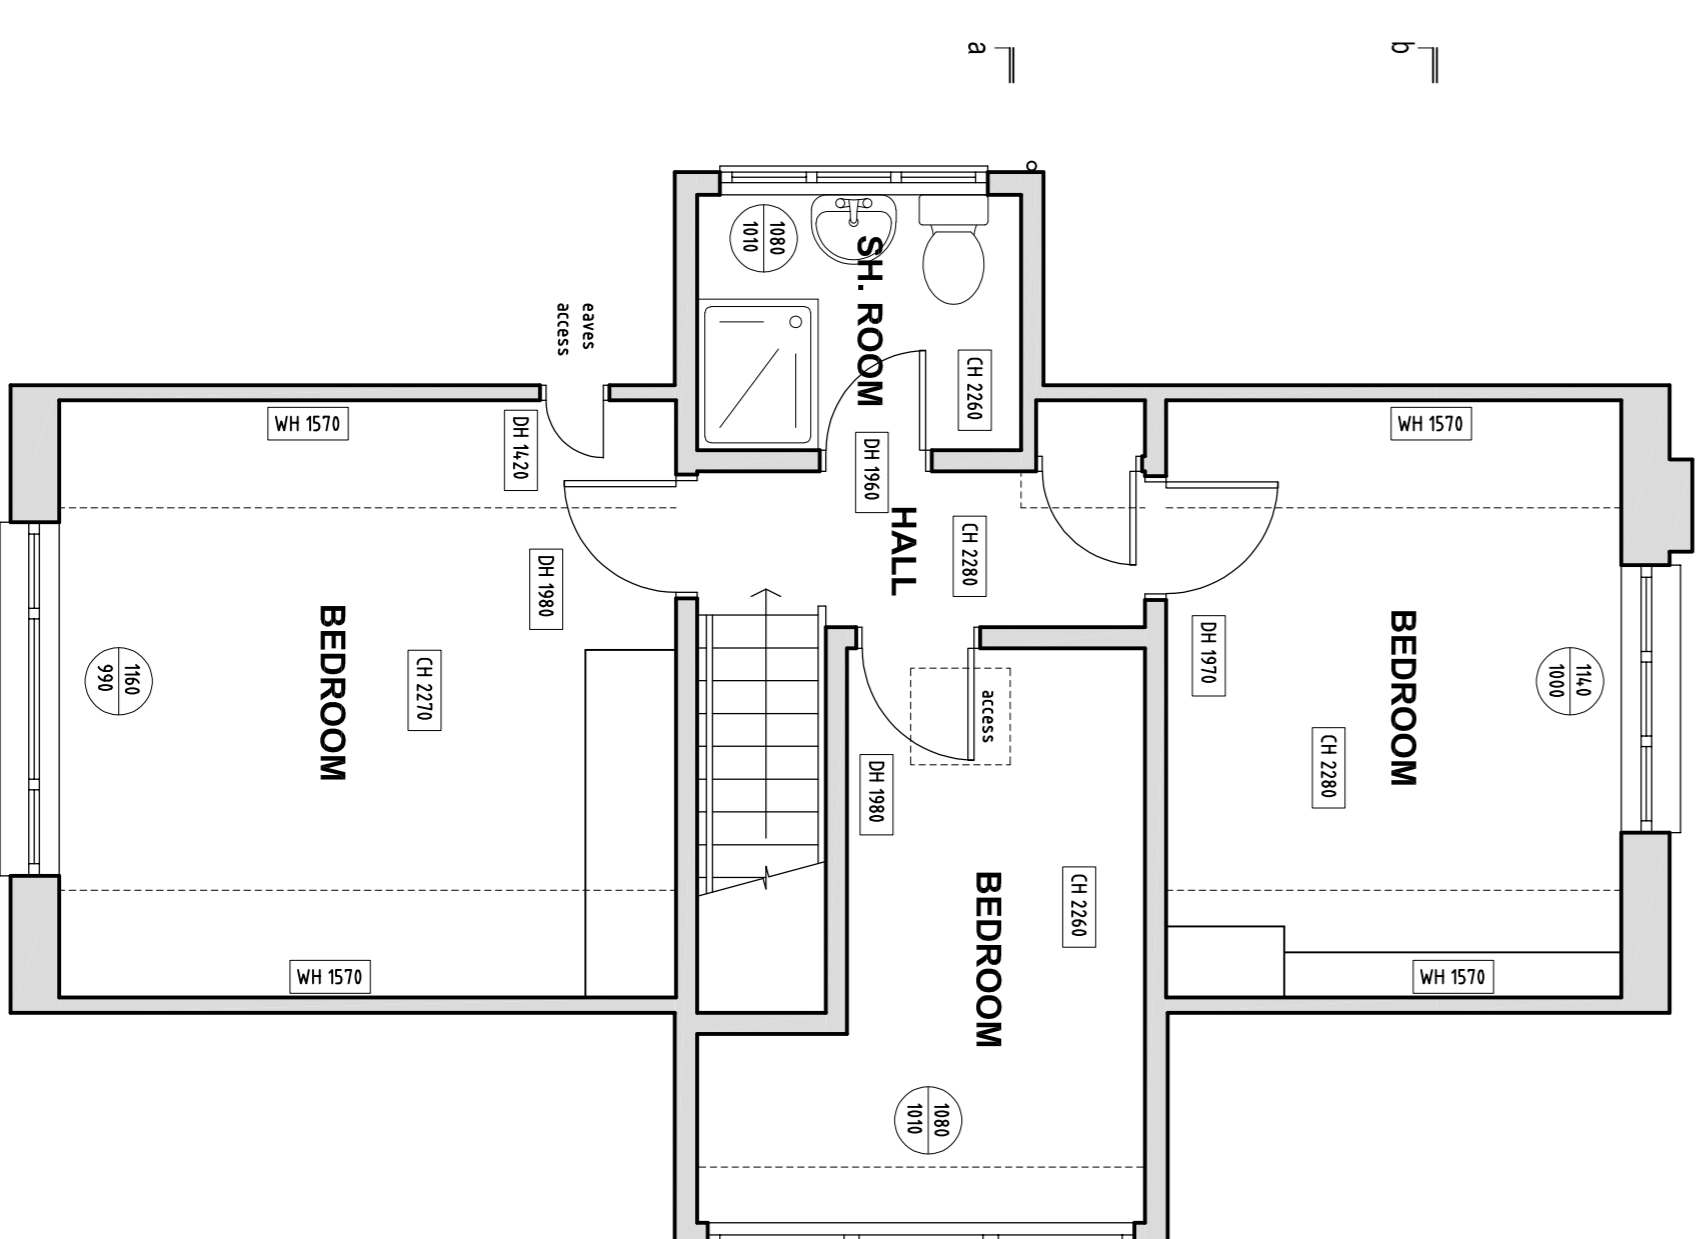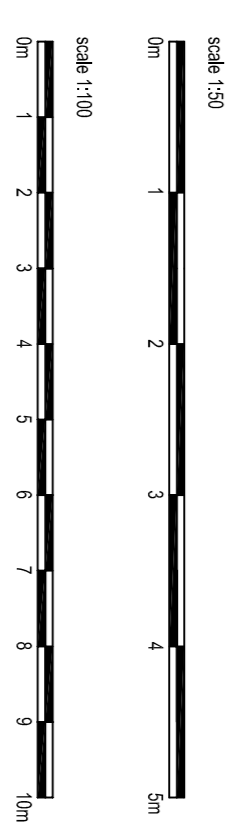

Only scale for planning purposes:  
© Kevin McKinley 2023.

Existing property at  
Cottarfauld  
St. Rennons Drive  
Kinross KY13 8AA  
for  
Andrew Megginson

Date: 01/09/2023 Scale: A11  
Architectural & Surveying Services  
Kevin McKinley  
07730 555 795  
kmpinley@hotmail.co.uk