


**1 Existing Street Elevation**  
1 : 100

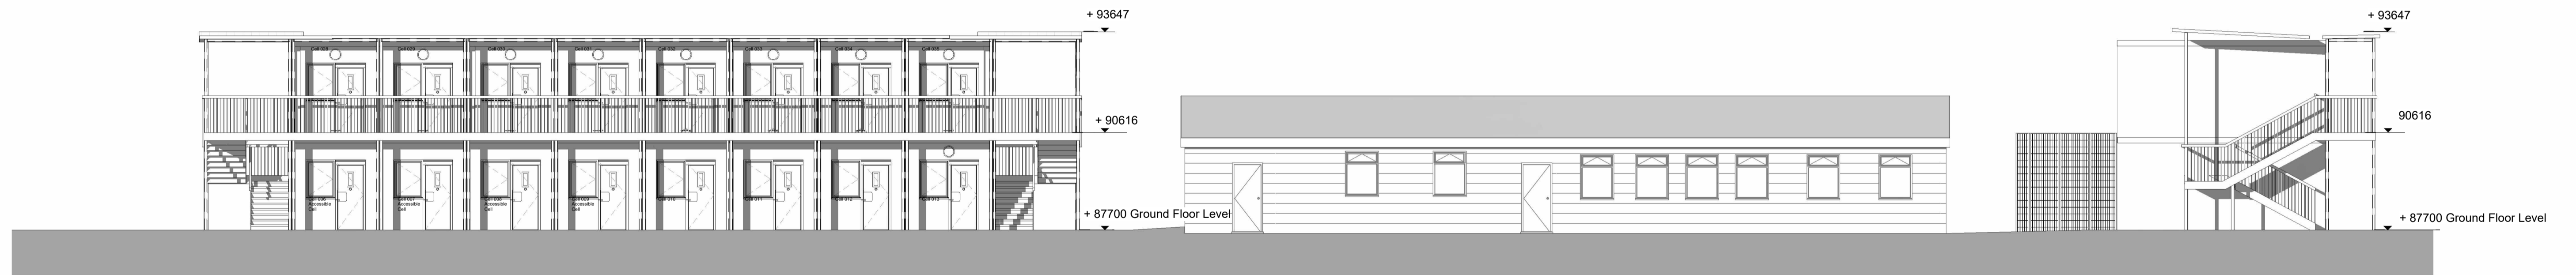

**2 Proposed Street Elevation**  
1 : 100

Notes:

0mm 50mm A1 original sheet size

Contact HLN regarding terms & conditions, copyrights, CDM, etc. Check printed scale, responsibility is not accepted for reproduction of digital media or measuring from this document. Only figured dimensions to be used for construction. Report doubts/discrepancies to project Architect.

Revision Schedule				
Revision Number	Date	By	CHK	Revision Description
A	29.03.23	SO	DA	Issued for Planning
B	31.03.23	SO	DA	Revision as per Planning Consultant's comments
C	08/09/23	KH	DA	Revised for NNA

Client <b>Property Directorate</b>	Project <b>HMP SPRINGHILL RDC</b>	Drawing Title <b>EXISTING AND PROPOSED STREET ELEVATION</b>
Status <b>PLANNING</b>	Drawn By   Checked By   Date AY   DA   03/29/23	Scale <b>1 : 100</b>
<b>HLN Architects Ltd</b> 21/22 Neptune Court, Vanguard Way, Cardiff, CF24 5PJ t: 0845 375 3298 e: info@hlingroup.co.uk w: www.hlingroup.co.uk	Job Number <b>441830</b>	Drawing Code <b>-HLN-ZZ-DR-A-</b>
<b>RIBA</b> Chartered Practice	<b>HLN ARCHITECTURE</b>	<b>HLN ARCHITECTURE</b>
CARDIFF	BROMSGROVE	LONDON