




A Site Section A-A
1 : 100

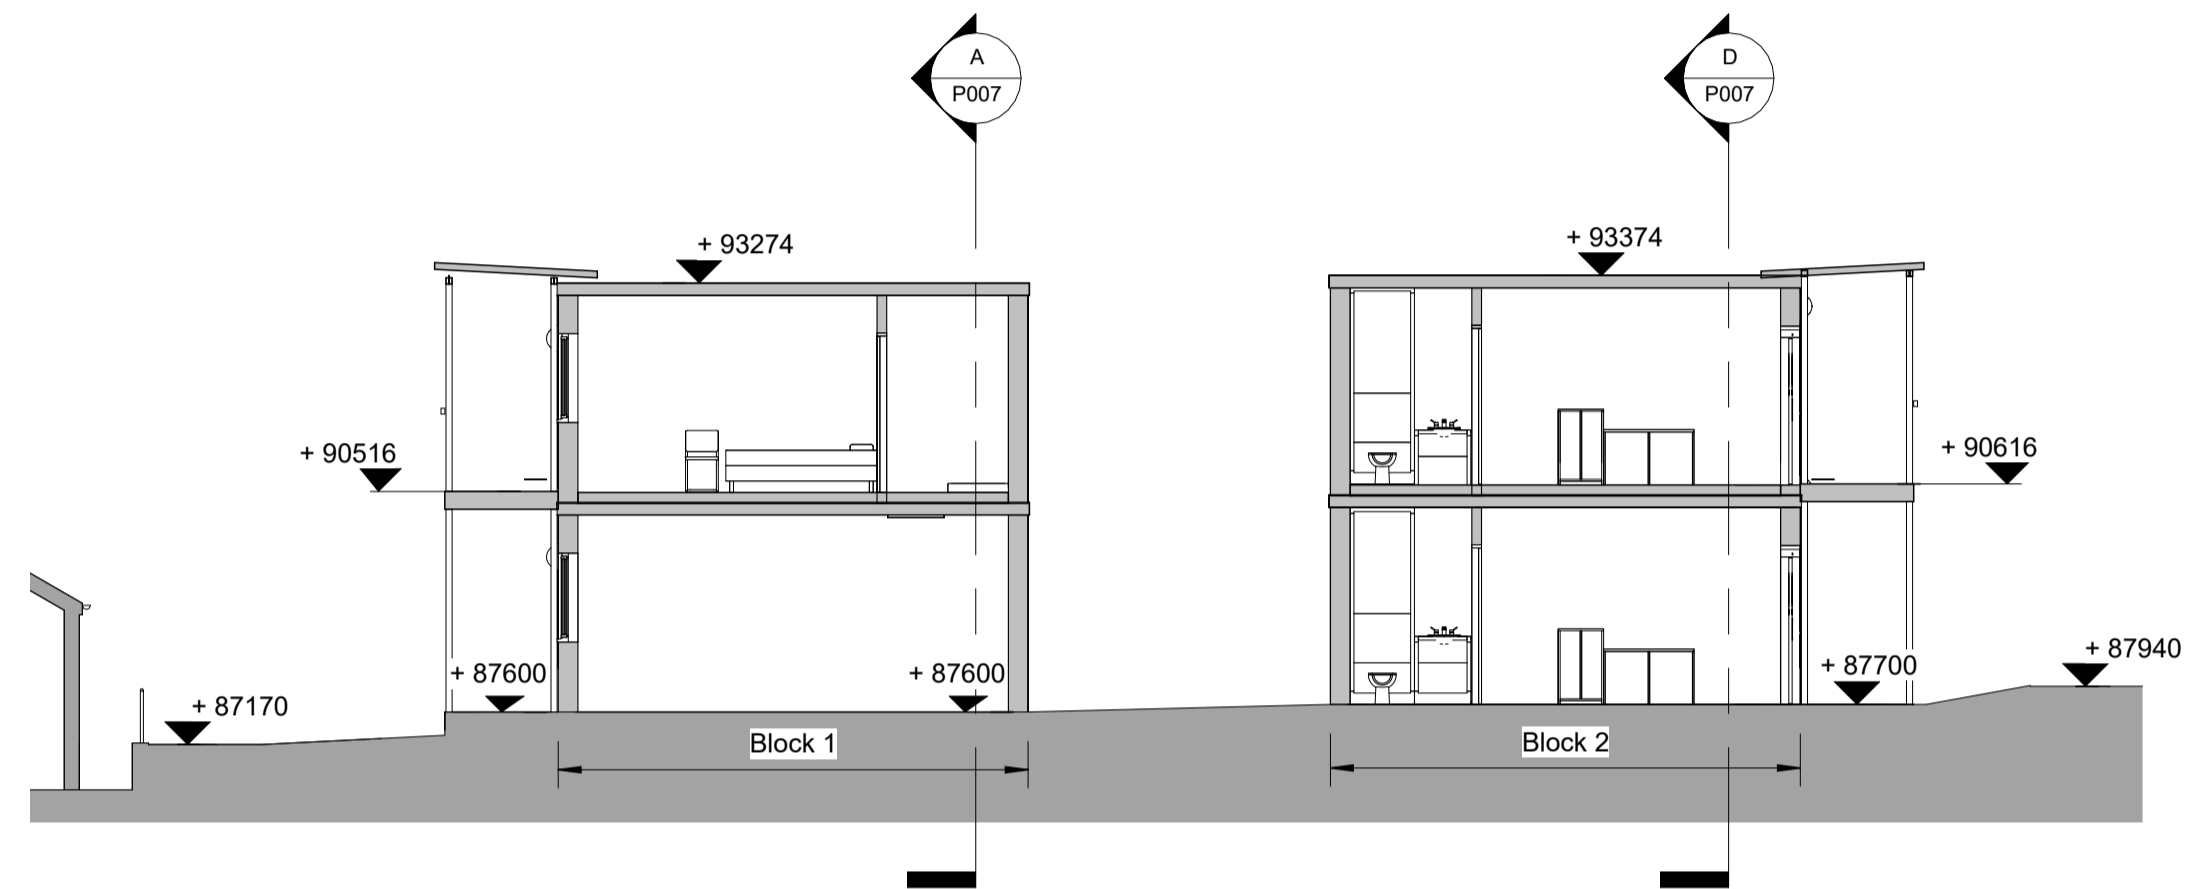


B Site Section B-B
1 : 100

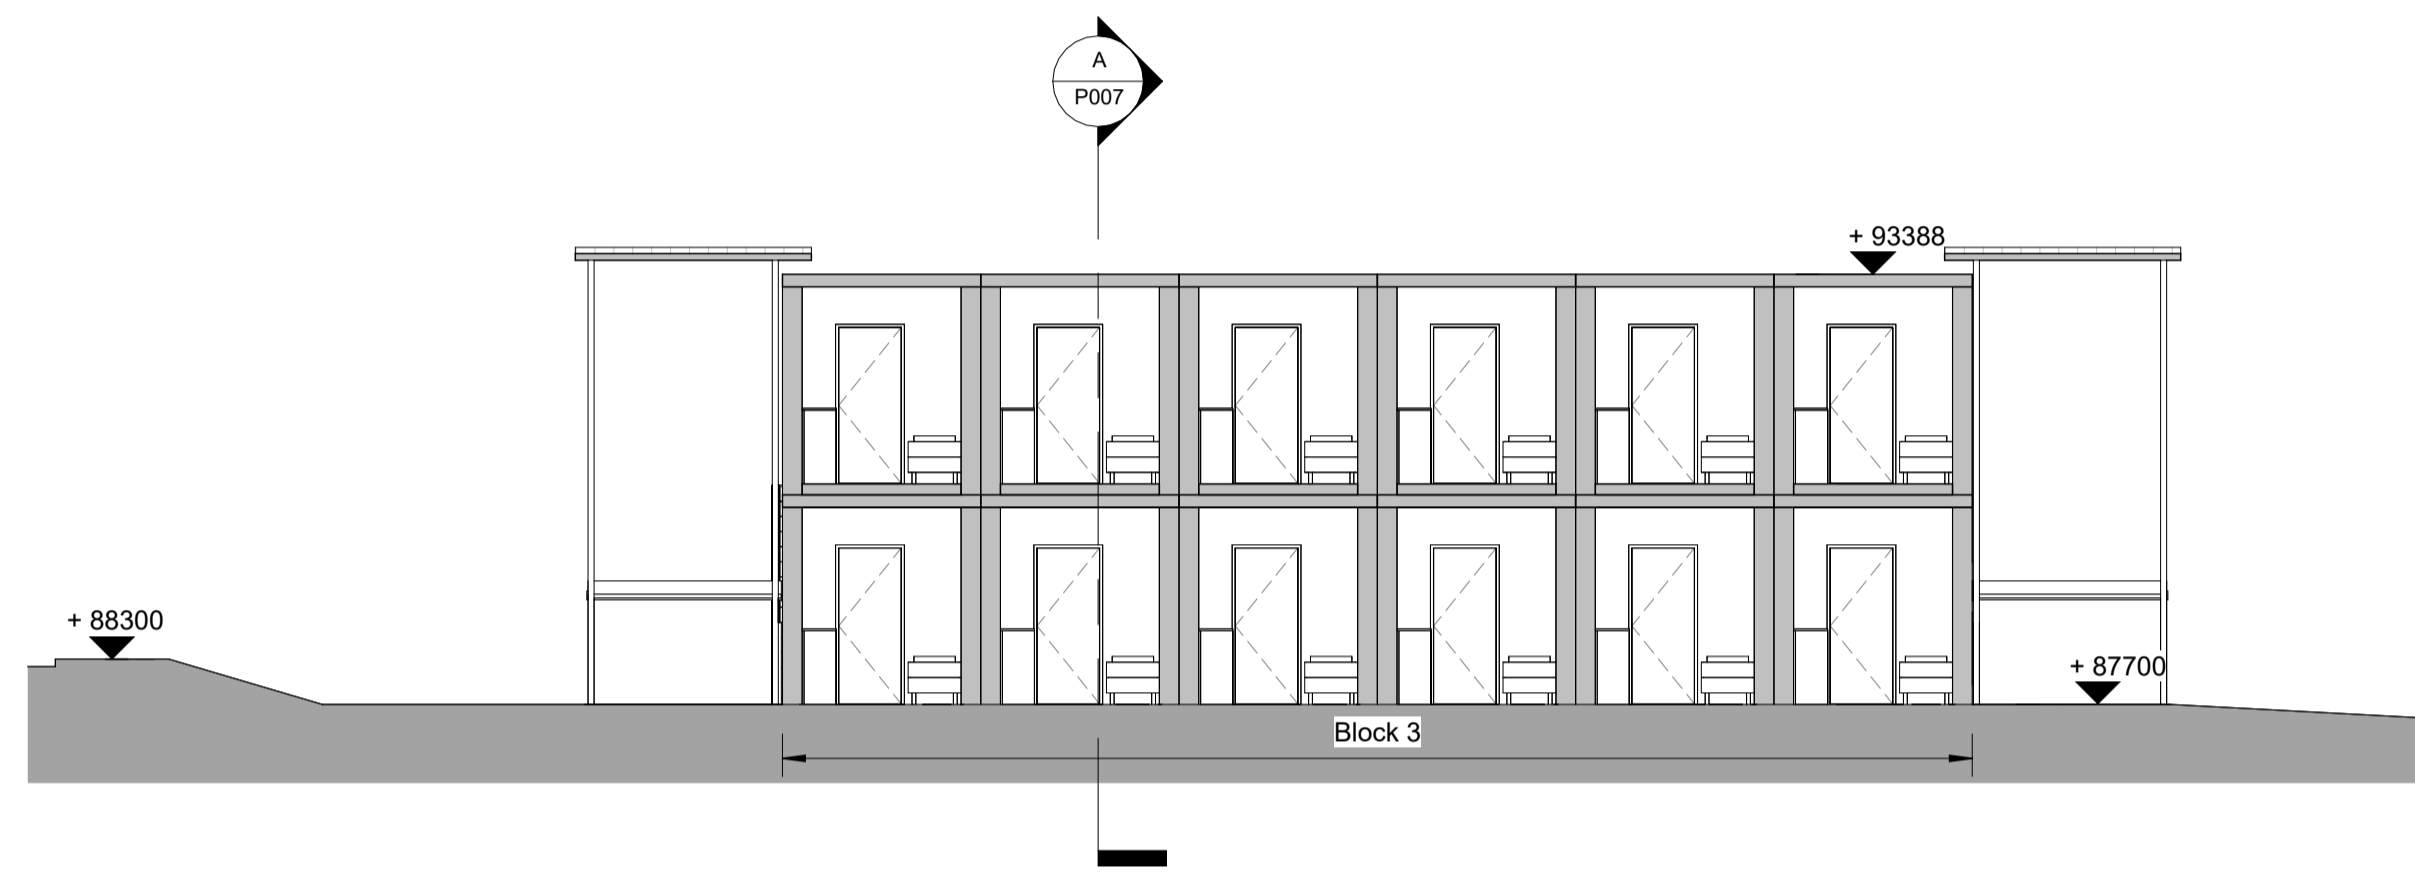

C Site Section C-C
1 : 100

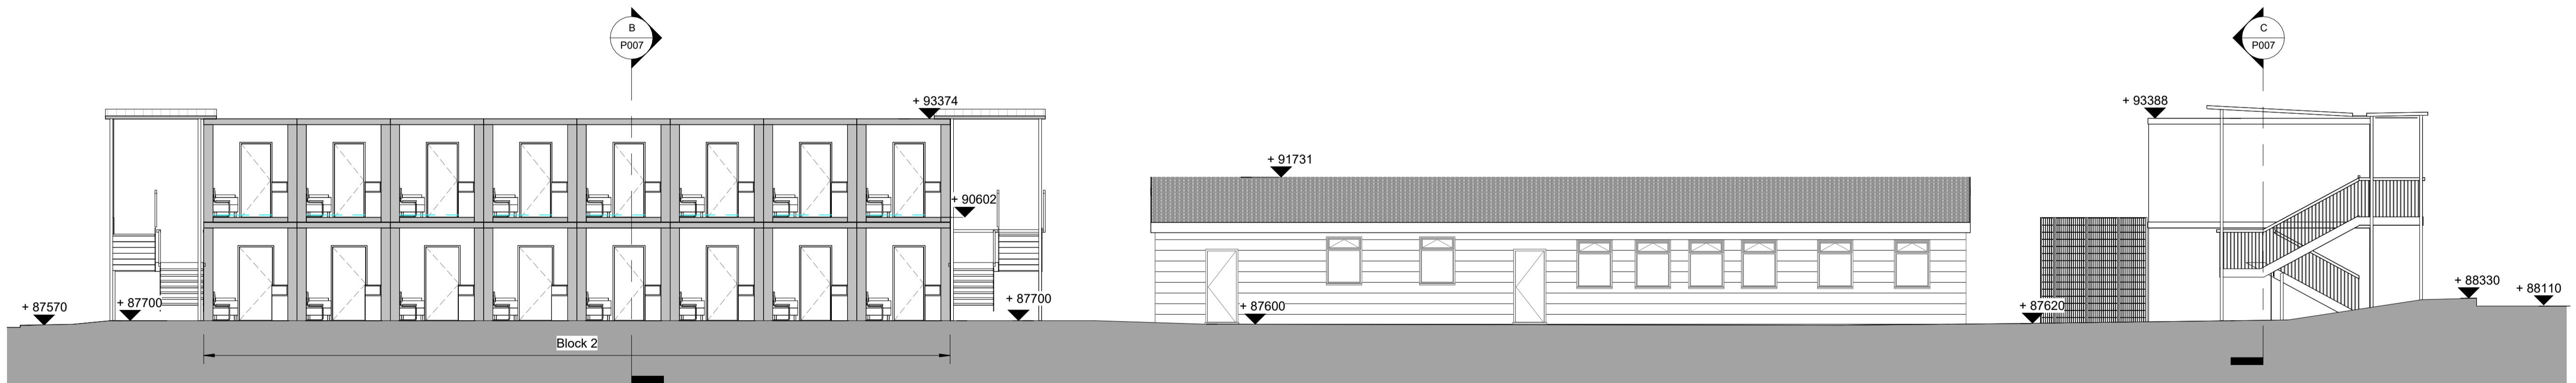

D Site Section D-D
1 : 100

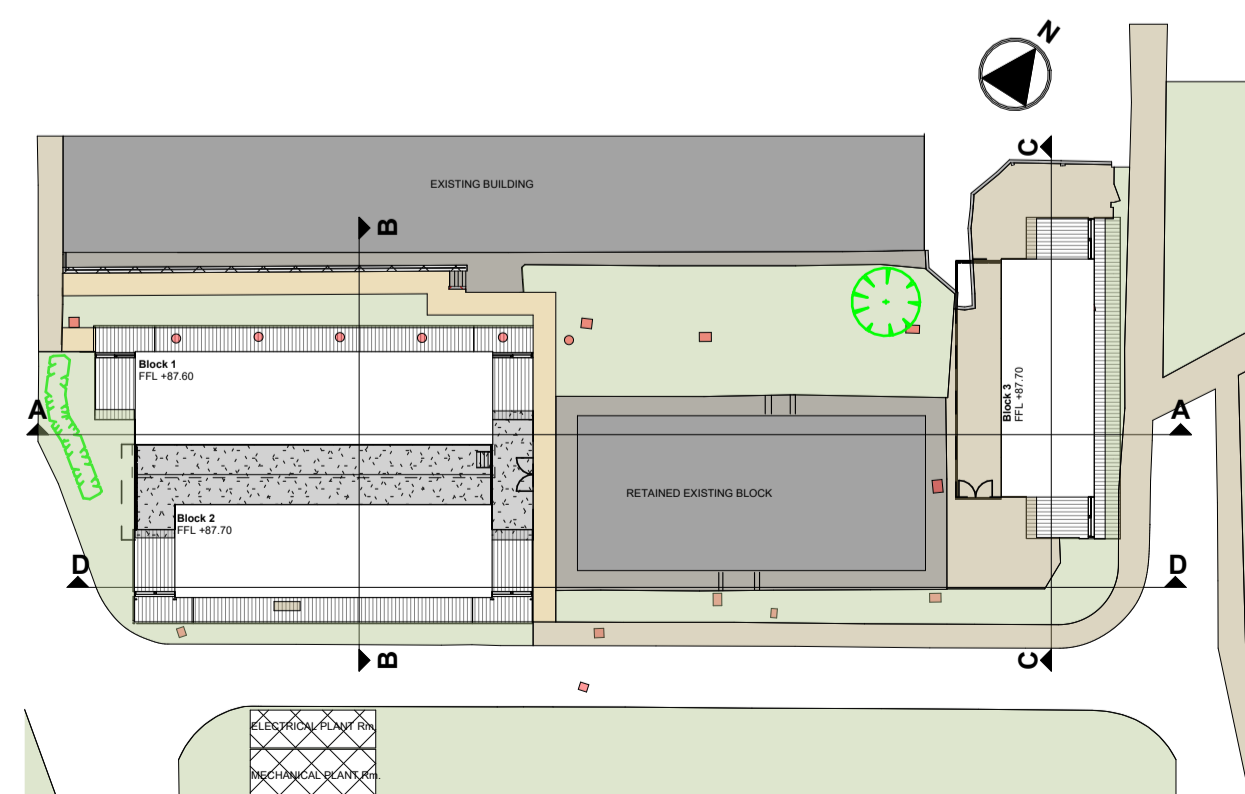

Section Reference Plan

Revision Schedule				
Revision Number	Date	By	CH/K	Revision Description
A	29.03.23	SO	DA	Issued for Planning
B	31.03.23	SO	DA	Revision as per Planning Consultant's comments
C	08/09/23	KH	DA	Revised for NMA

Client Property Directorate	Project HMP SPRINGHILL RDC	Drawing Title SITE SECTIONS
Status PLANNING	Drawn By Checked By Date SO DA 03.29.23	Scale As indicated
HLN Architects Ltd 21/22 Neptune Court, Vanguard Way, Cardiff, CF24 5PJ t: 0845 375 3298 e: info@hln-group.co.uk w: www.hln-group.co.uk		Job Number 441830 Drawing Code -HLN-ZZ-DR-A- Drawing Number Status Rev. P007 C
RIBA Chartered Practice HLN ARCHITECTURE		CARDIFF ■ BROMSGROVE □ LONDON □

Notes:

0mm 50mm **A1** original sheet size

Contact HLN regarding terms & conditions, copyrights, CDM, etc. Check printed scale, responsibility is not accepted for reproduction of digital media or measuring from this document. Only figured dimensions to be used for construction. Report doubts/discrepancies to project Architect.