

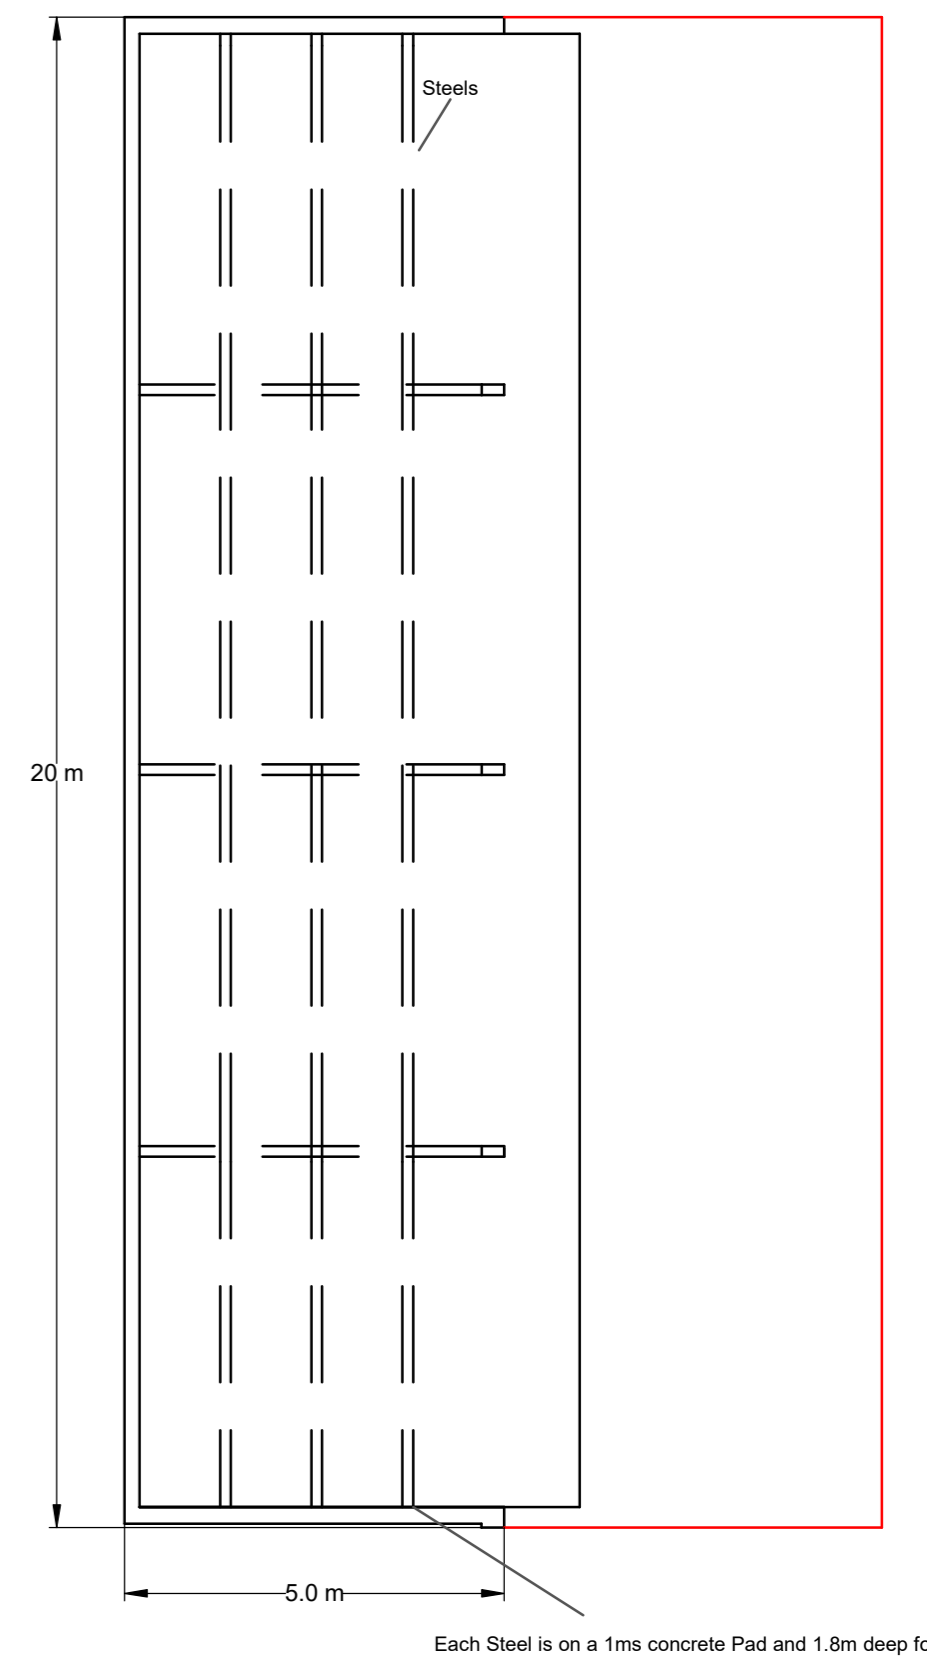


Proposed barn will be sited in from of the earth mound


Proposed details 1:100

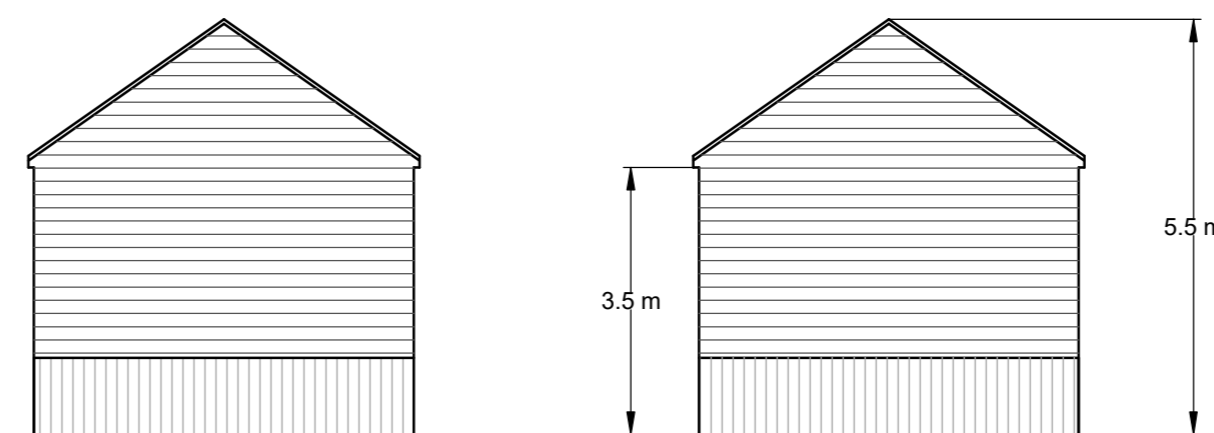

Proposed Elevations 1:100

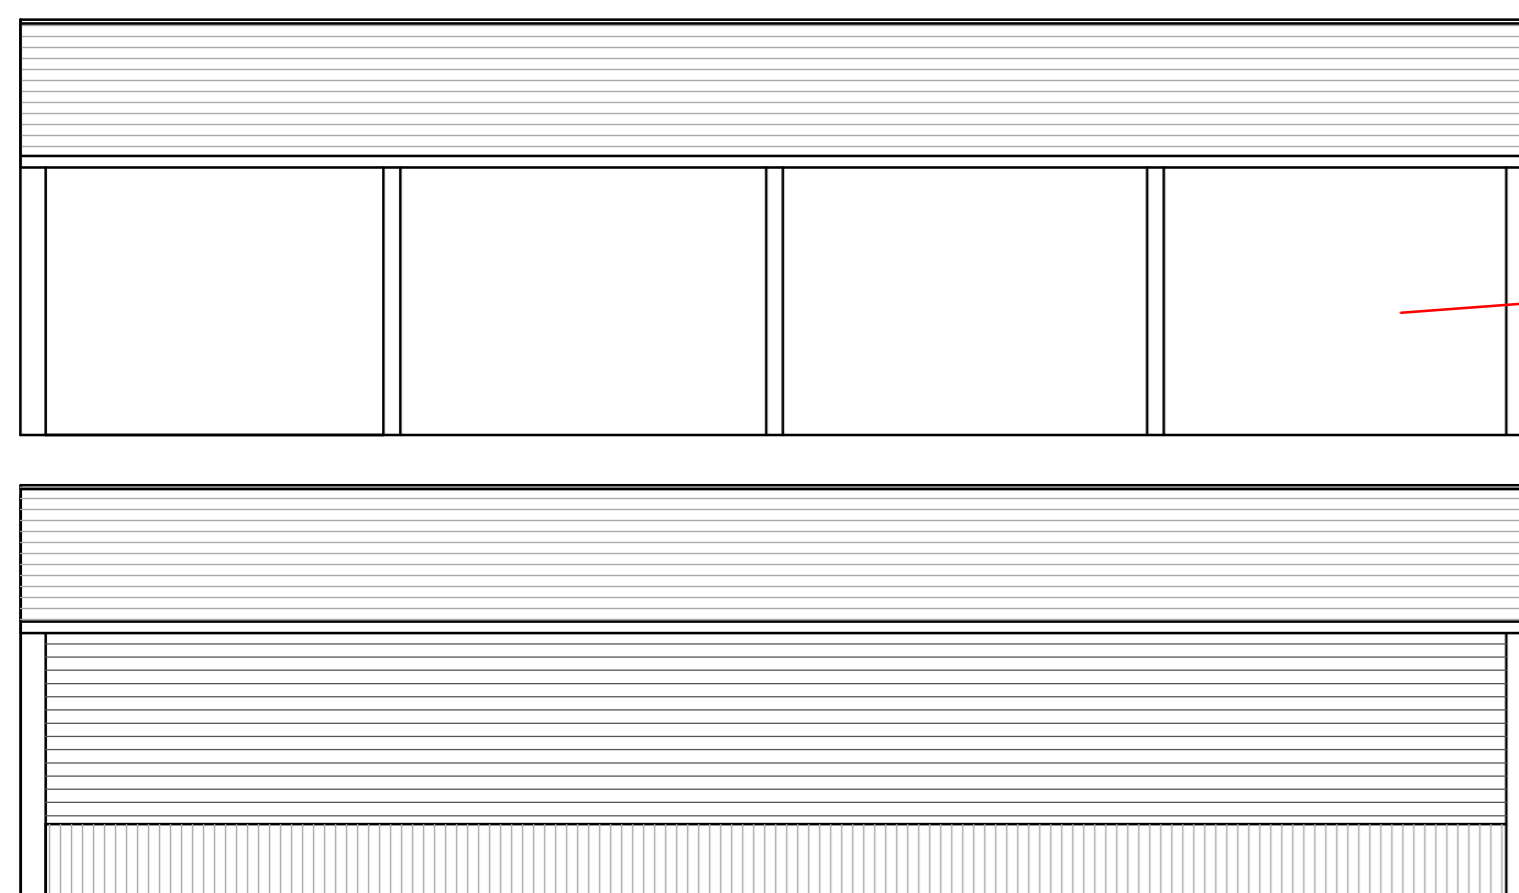

Materials to match existing barn above

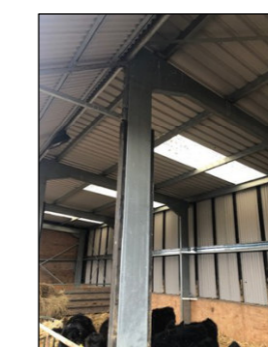

All matters are reserved

drawing title  
Proposed details

site Bridge Farm  
The contractor is responsible for checking dimensions on site before work is carried out.

scale 1:100 & 1:1250 @ A2  
date October 2023

drawing no. BF - 01  
revision