



Bedroom 04
17.8 m²
191.3 ft²


study
21.1 m²
227.6 ft²

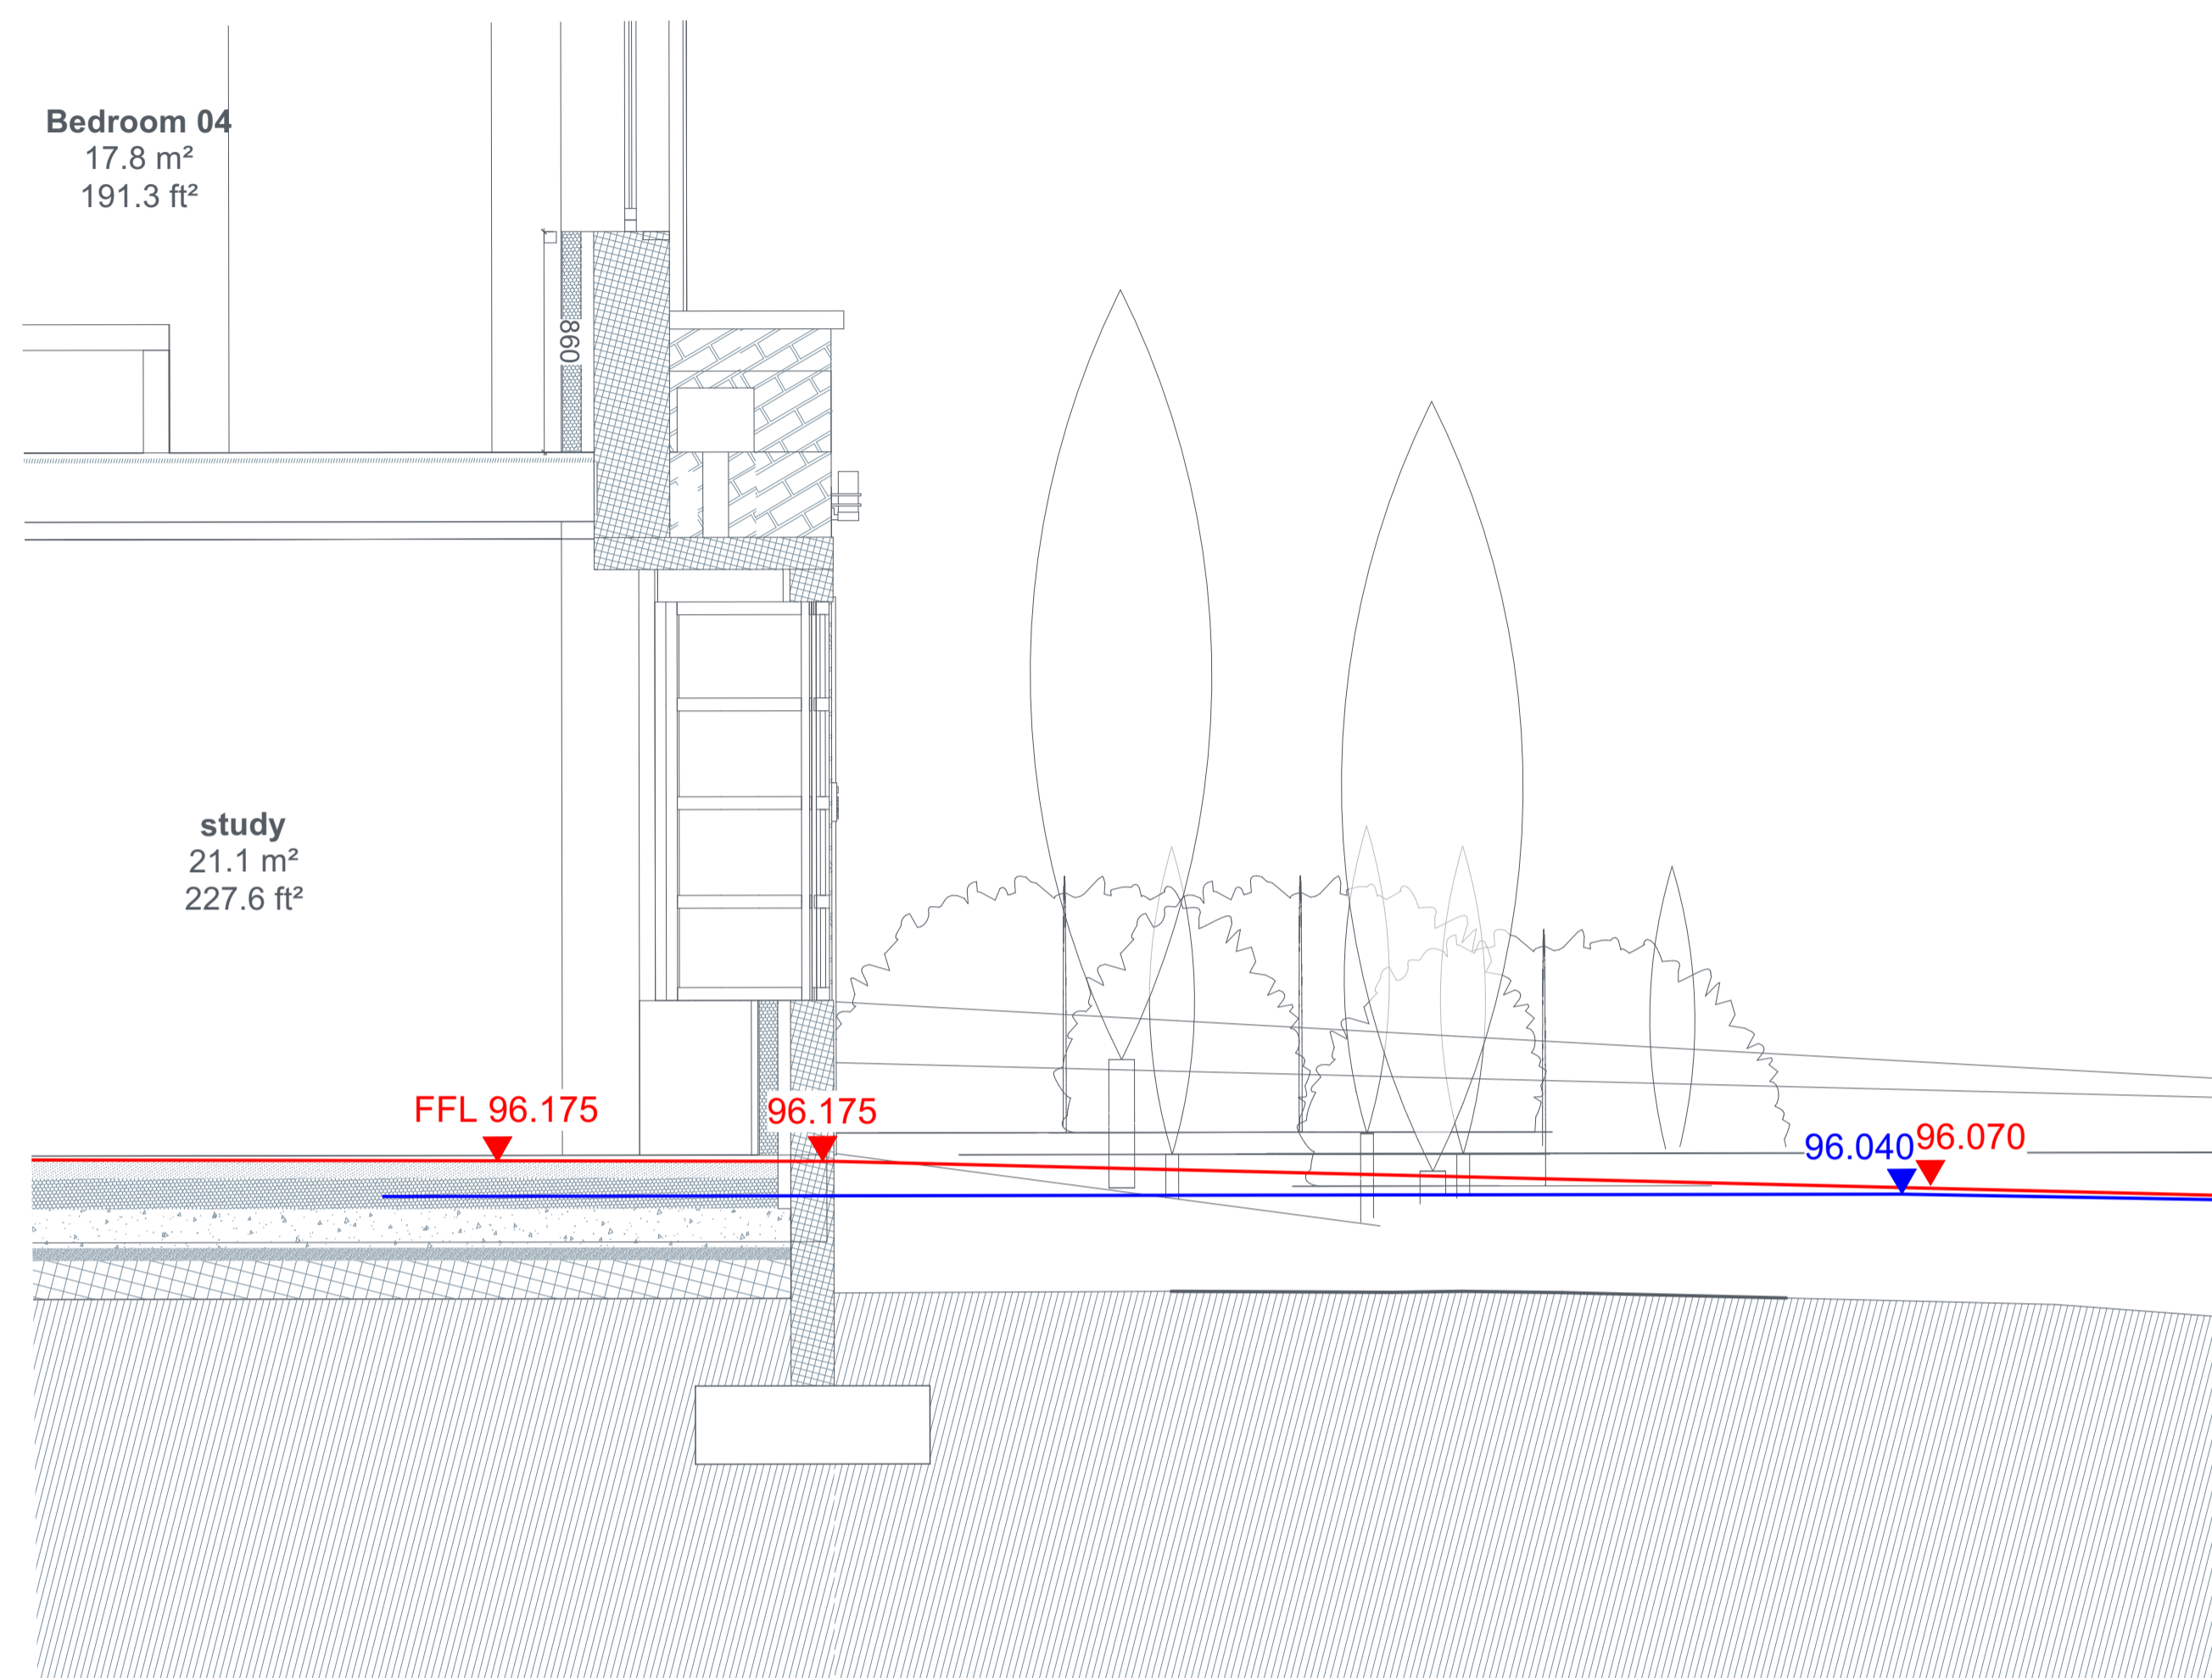

2 Section A1-A1
Scale: 1:25

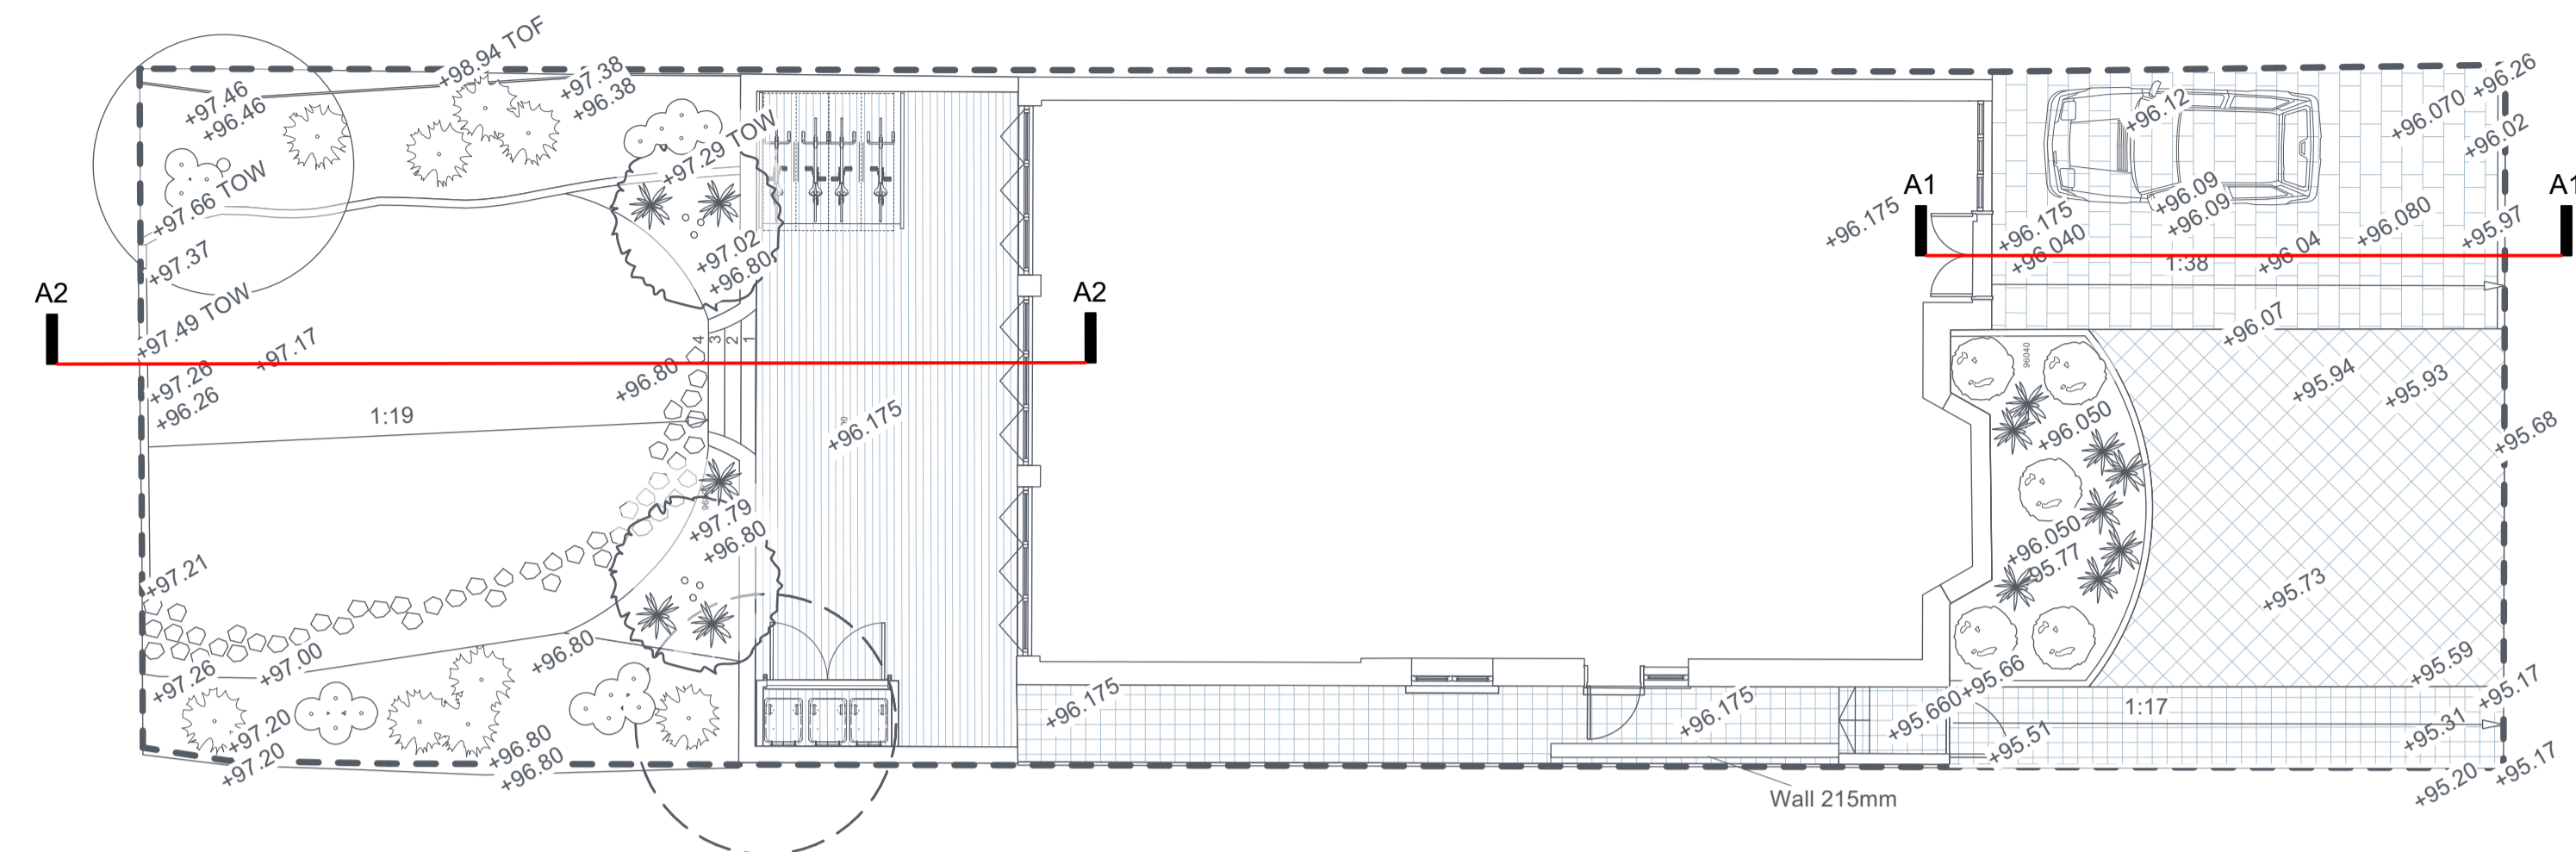

1 Section Line-Location Plan
Scale: 1:100

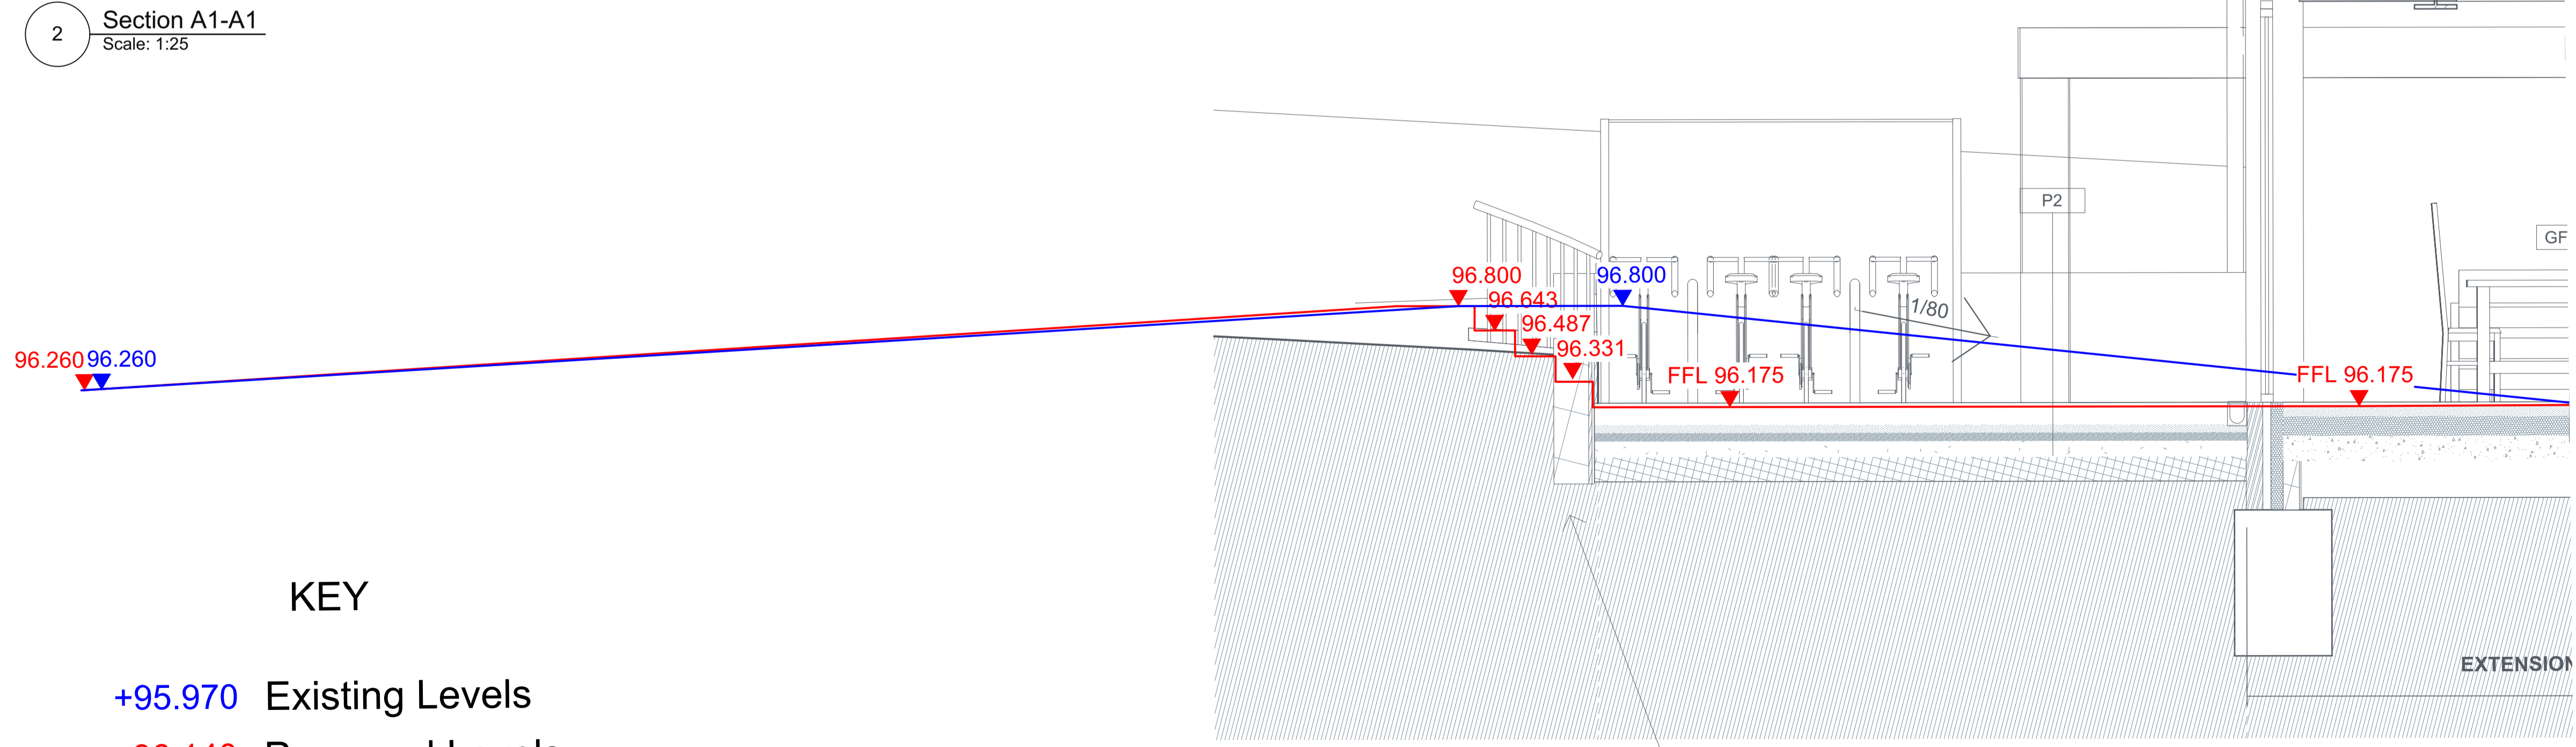


3 Section A2-A2
Scale: 1:25

KEY

- +95.970 Existing Levels
- +96.140 Proposed Levels

SK1	17.10.23	For comments
Rev	Date	Details


 Anna French Associates Ltd
 Room 74, The Mansion House
 Wrest Park
 Silsoe, Bedfordshire
 MK45 4HR
 T 01525838796
 E info@annafrenchassociates.co.uk
 W annafrenchassociates.co.uk

Client:

Project:
Sunnyfield

Drawing Title:
Sections

Phase:
For comments

Drawing Number: AFA-387-P-003	Rev: SK1	Date: 17.10.2023
----------------------------------	-------------	---------------------

Drawn by:
MZ

Scale:
1:50@A1

DO NOT SCALE FROM DRAWING.