



# PROPOSED BIN STORE DETAILS

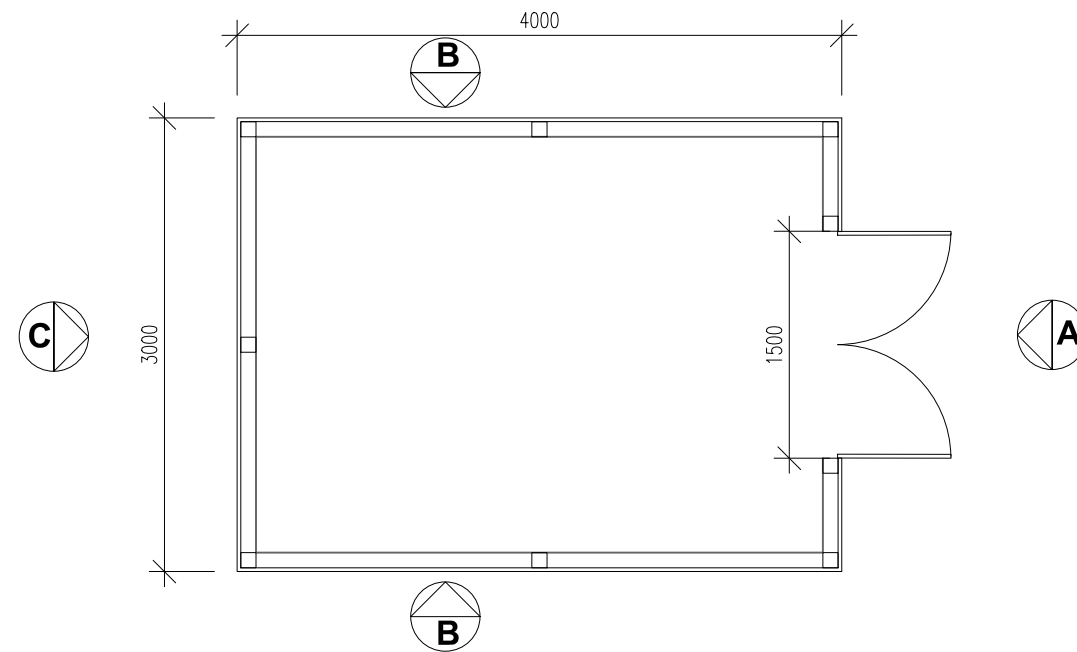

**PROPOSED BIN STORE LAYOUT**  
**SCALE: 1:50**

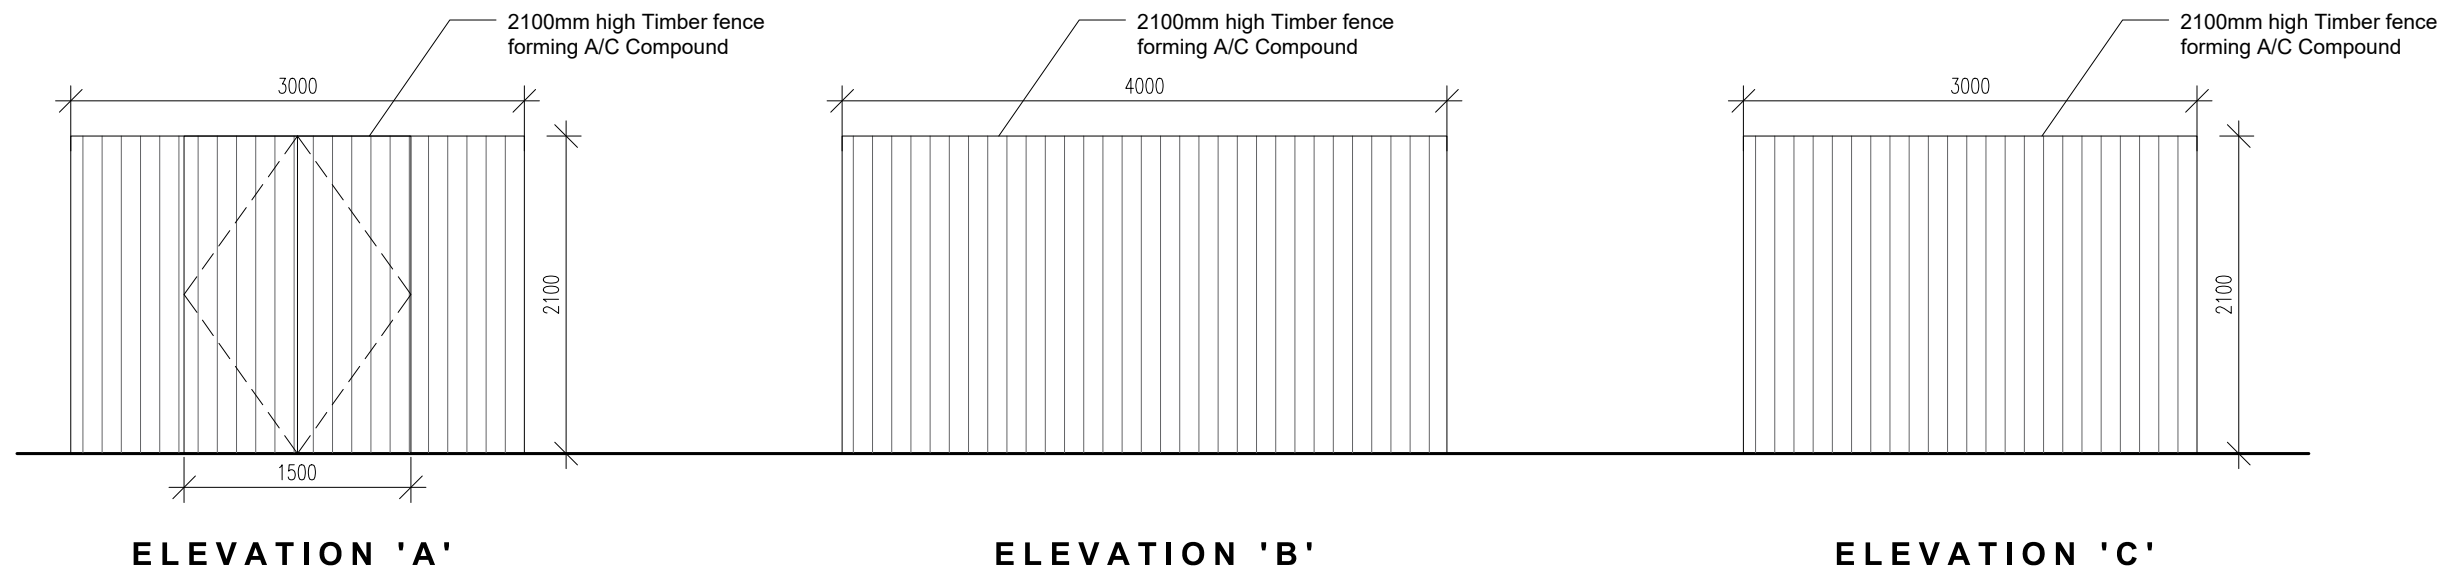

**PROPOSED BIN STORE ELEVATIONS**  
**SCALE: 1:50**

<b>THIS IS INTERIORS</b>		STUDIO 24, 30-34 AIRE ST. LEEDS LS1 4HT 0113 245 3224 HELL@THISIS-INTERIORS.COM WWW.THISIS-INTERIORS.COM	REVISIONS		CLIENT Spamedica	PROJECT Chesterfield
DRAWN -	APP'D -	ISSUED FOR APPROVAL	NB : DO NOT SCALE OFF THESE DRAWINGS. ALL DRAWINGS ARE SUBJECT TO CHECK DIMENSIONAL SURVEY PRIOR TO MANUFACTURE OF FF&E. ALL DRAWINGS SUBJECT TO PLANNING AND BUILDING CONTROL APPROVAL PROCESS.		DRAWING TITLE Proposed Bin Store Details	PROJECT NO. 2023.072
					SCALE @ A3 1:50	DATE 06.10.23