
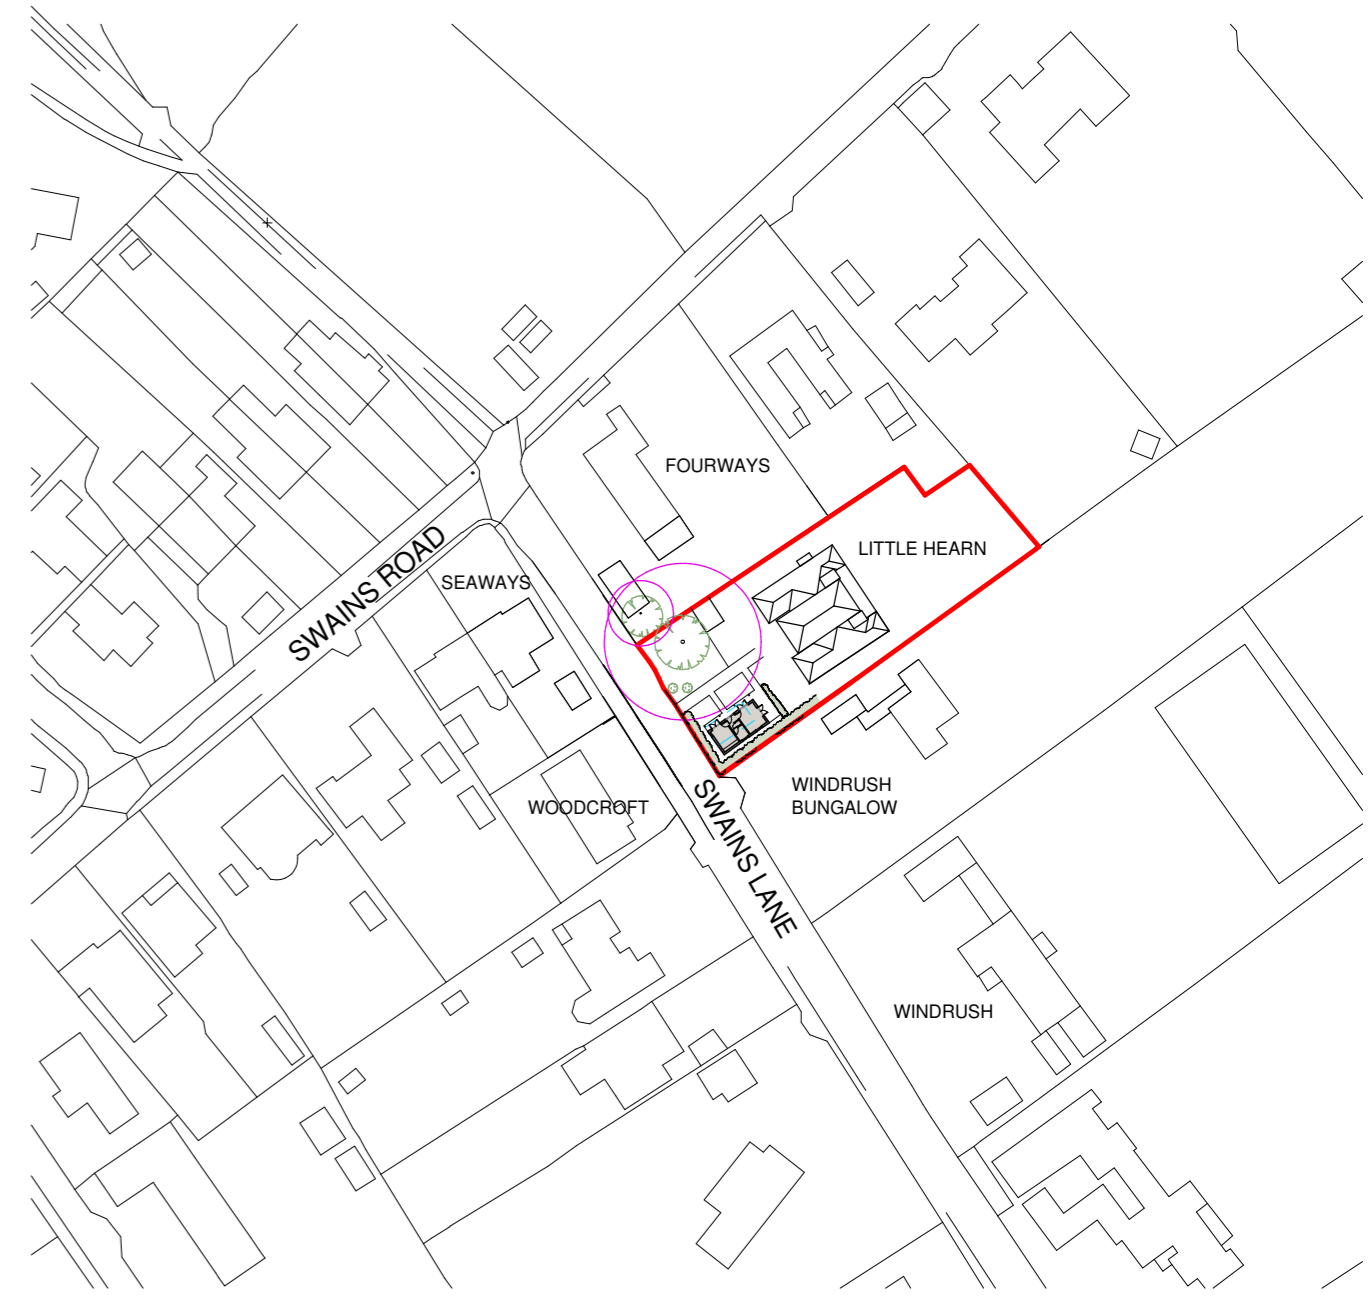



BLOCK PLAN

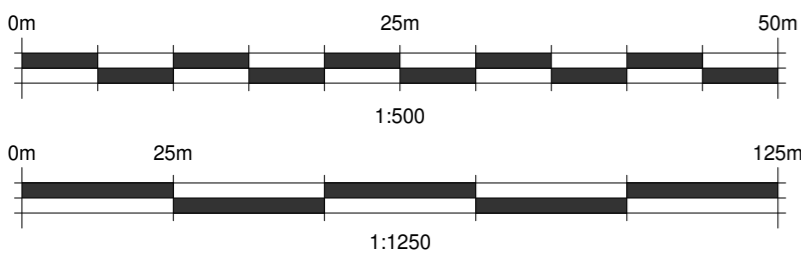

LOCATION PLAN

PLANNING ISSUE

DRAWING TITLE :			
PROPOSED SELF-CONTAINED ANNEXED ACCOMMODATION			
PROJECT TITLE :			
'LITTLE HEARN' SWAINS LANE BEMBRIDGE ISLE OF WIGHT PO35 5ET			
SCALE : 1:500 1:1250	JOB NO.	DWG NO.	REV.
SHEET: A2	427 : 2 : -		
DATE : OCTOBER 2023			
 <b>DEANPARKMAN architecture Ltd</b> ARCHITECTURAL CONSULTANT & SURVEYOR Corner House, 68-70 Lugley Street, Newport, Isle of Wight, PO30 5ET T: 01983 523709 M: 07729778111 E: dean@deanparkman.co.uk www.deanparkman.co.uk			