



Second Floor Plan 1:100

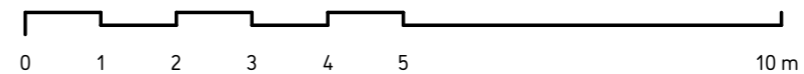

Section A 1:100



Notes

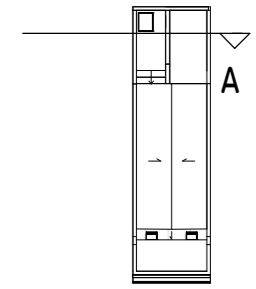

**BOURNE ARCHITECTS**

bourne-architects.co.uk

6a Godson Street, London, N1 9GZ

T: 0333 444 0424

E: info@bourne-architects.co.uk





These drawings are prepared and intended for the sole purpose of obtaining regulatory approval and are not to be used for construction or for any other unauthorized purpose. Do not scale from this drawing. Use figured dimensions only, which are displayed in millimeters unless stated otherwise. All dimension shall be checked. The copyright of the drawing and designs remains with Bourne Architects Ltd.

**44 Craven Road**


Client	D Simion
Our REF	23-15
Date	11/10/2023
Address	44 Craven Road, London W2 3QA
Issue	1.0
Status	-
Scale	@A3 As indicated

**101**

Floor Plan / Section A

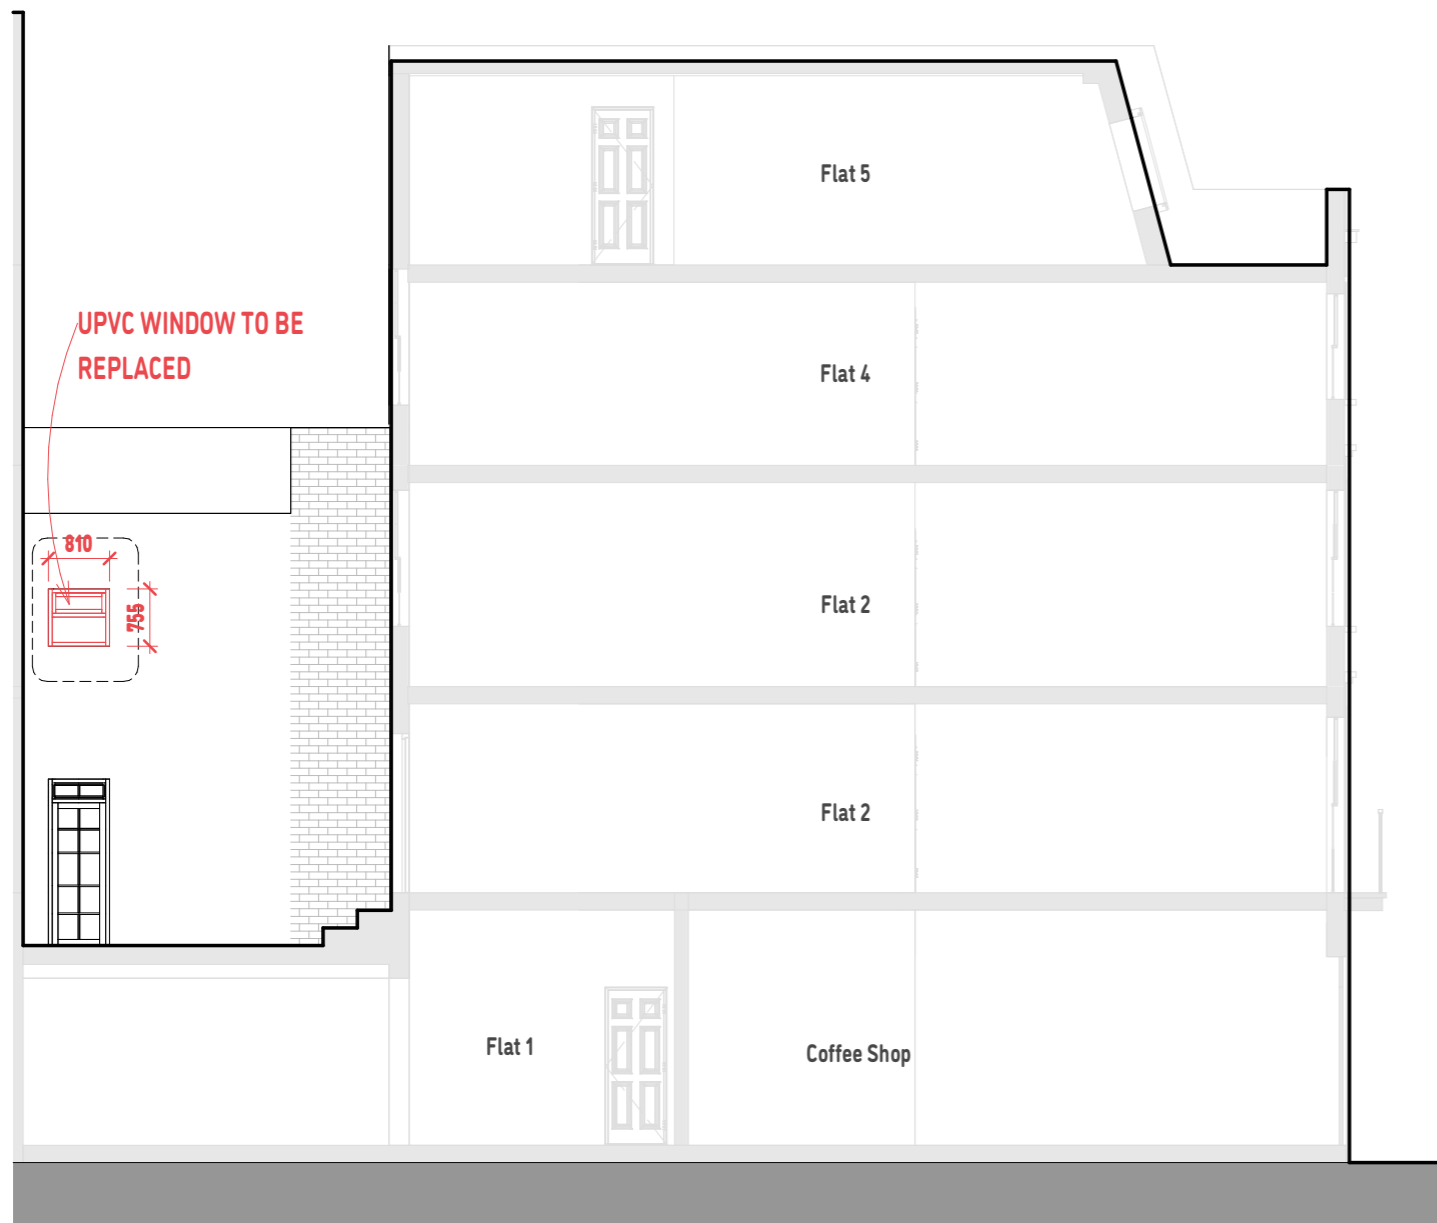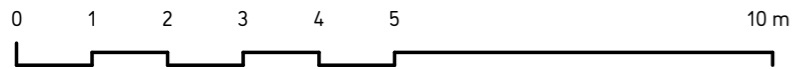


Existing Section B 1:100

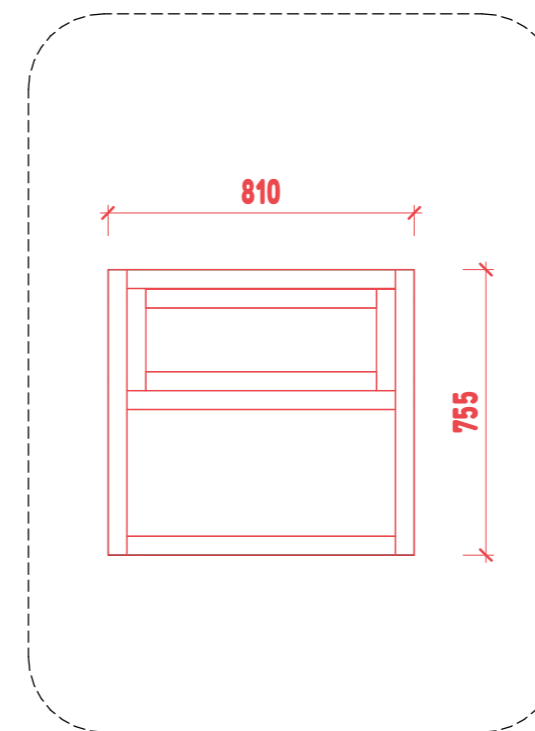

Existing UPVC Window 1:20



Notes

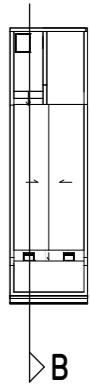

**BOURNE ARCHITECTS**

bourne-architects.co.uk

6a Godson Street, London, N1 9GZ

T: 0333 444 0424

E: info@bourne-architects.co.uk





These drawings are prepared and intended for the sole purpose of obtaining regulatory approval and are not to be used for construction or for any other unauthorized purpose. Do not scale from this drawing. Use figured dimensions only, which are displayed in millimeters unless stated otherwise. All dimension shall be checked. The copyright of the drawing and designs remains with Bourne Architects Ltd.

**44 Craven Road**


Client	D Simion
Our REF	23-15
Date	11/10/2023
Address	44 Craven Road, London W2 3QA
Issue	1.0
Status	-
Scale	@A3 As indicated

**102**

Existing Section B

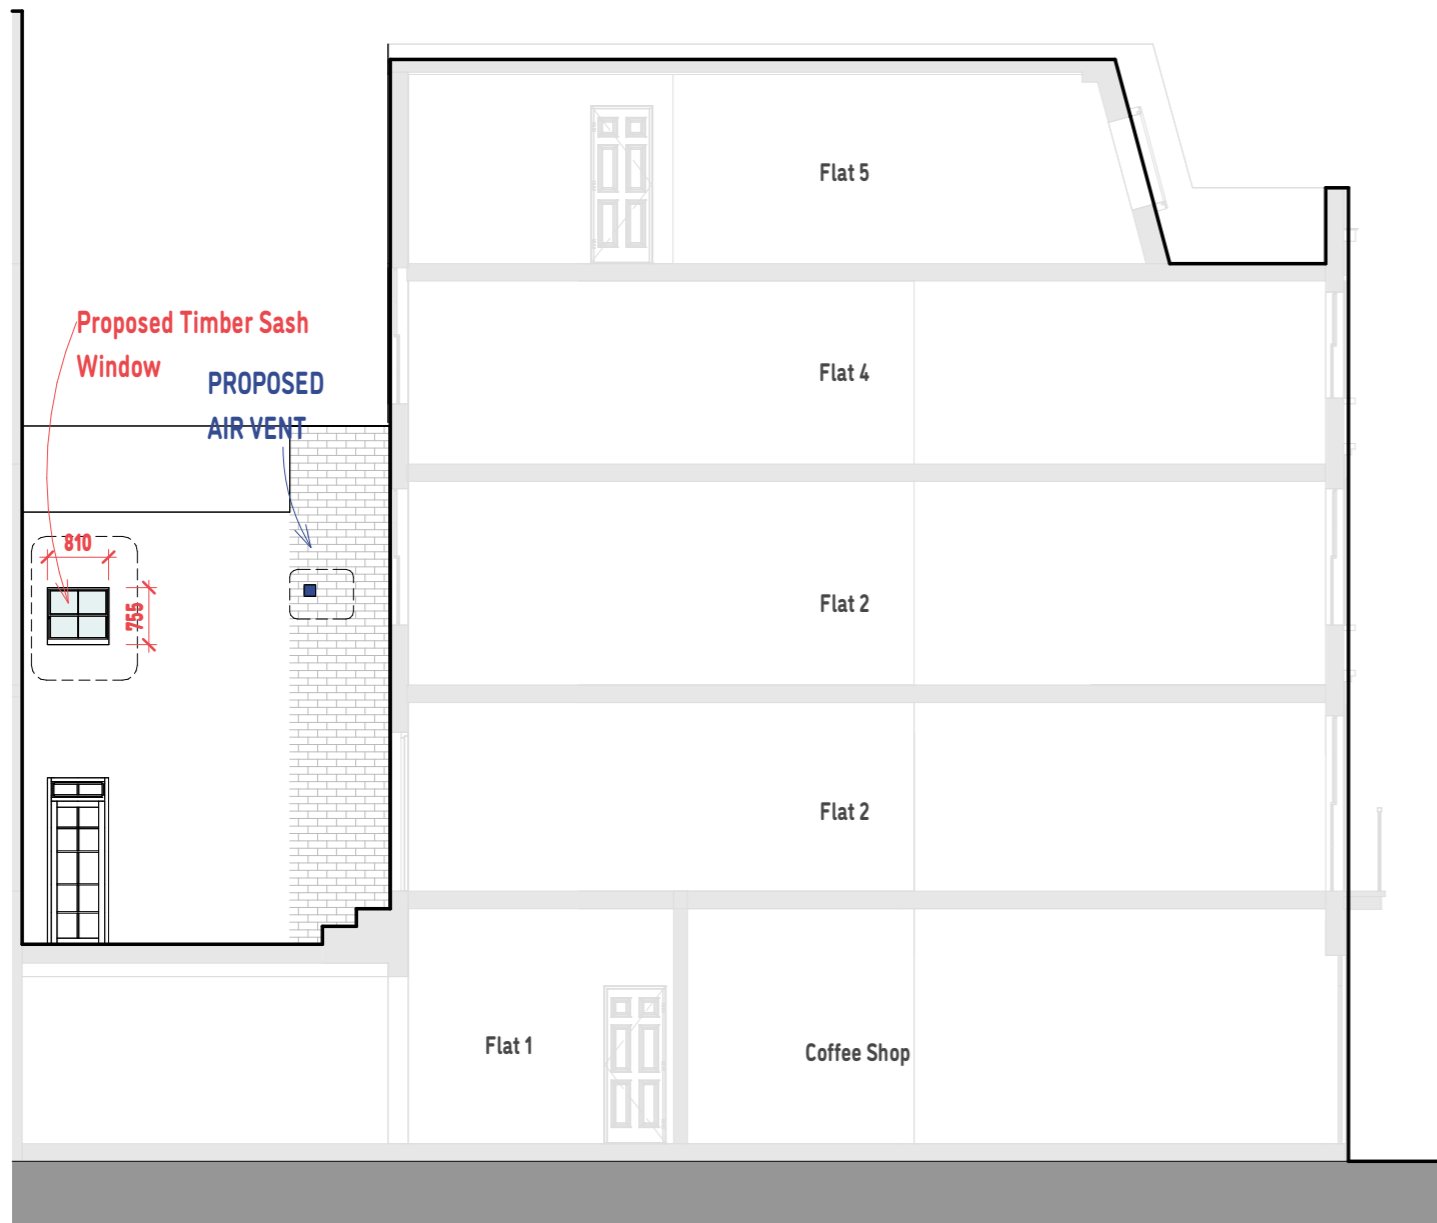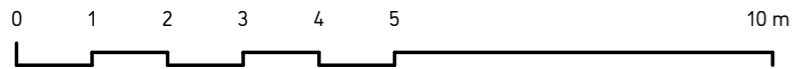


Proposed Section B 1:100

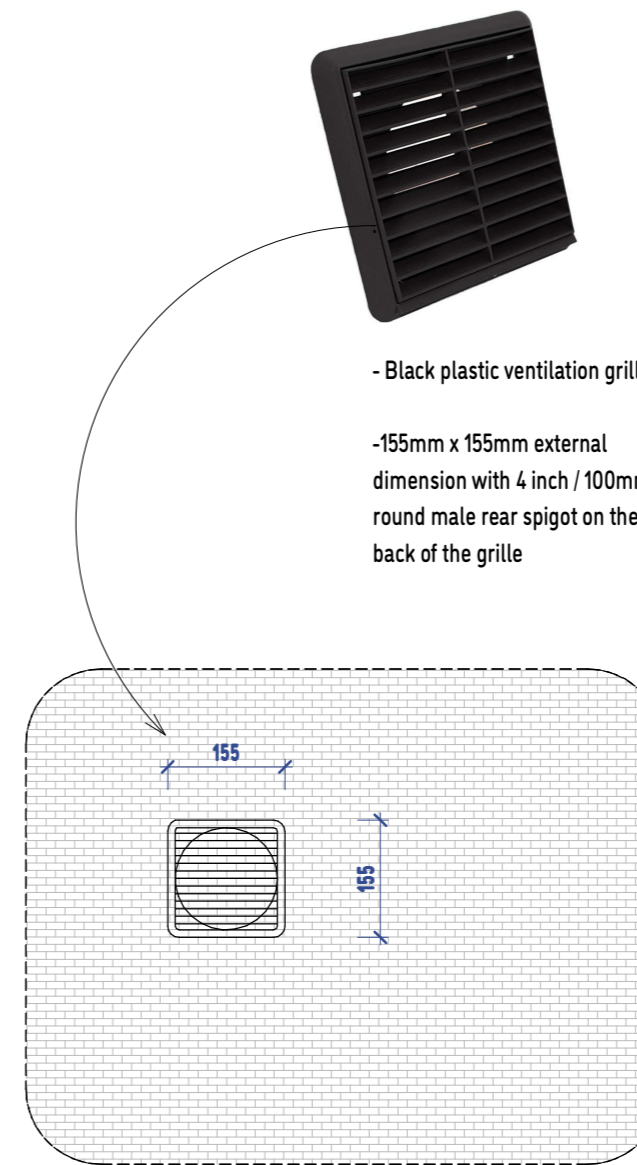

Proposed Air Vent 1:10

- Black plastic ventilation grill
- 155mm x 155mm external dimension with 4 inch / 100mm round male rear spigot on the back of the grille

Notes

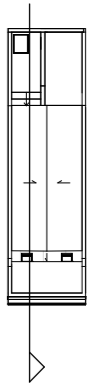

**BOURNE ARCHITECTS**

bourne-architects.co.uk

6a Godson Street, London, N1 9GZ

T: 0333 444 0424

E: info@bourne-architects.co.uk




These drawings are prepared and intended for the sole purpose of obtaining regulatory approval and are not to be used for construction or for any other unauthorized purpose. Do not scale from this drawing. Use figured dimensions only, which are displayed in millimeters unless stated otherwise. All dimension shall be checked. The copyright of the drawing and designs remains with Bourne Architects Ltd.

**44 Craven Road**

Client	D Simion
Our REF	23-15
Date	11/10/2023
Address	44 Craven Road, London W2 3QA
Issue	1.0
Status	-
Scale	@A3 As indicated

**103**

Proposed Section B

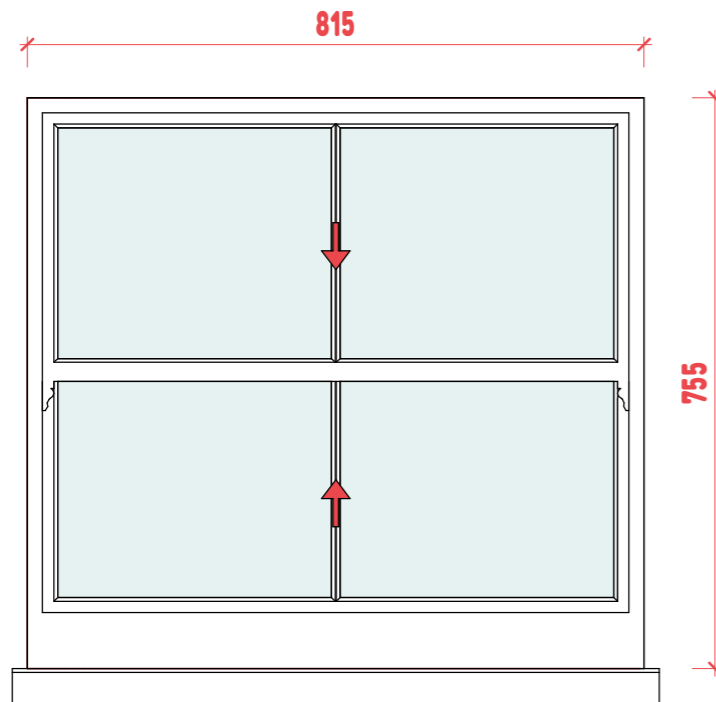

Proposed Window External Elevation 1:10


**SPECIFICATION**

**Timber:**

The timber for new sashes is Accoya.

**Glass:**

The sashes will be fitted with 4mm Single Glazed

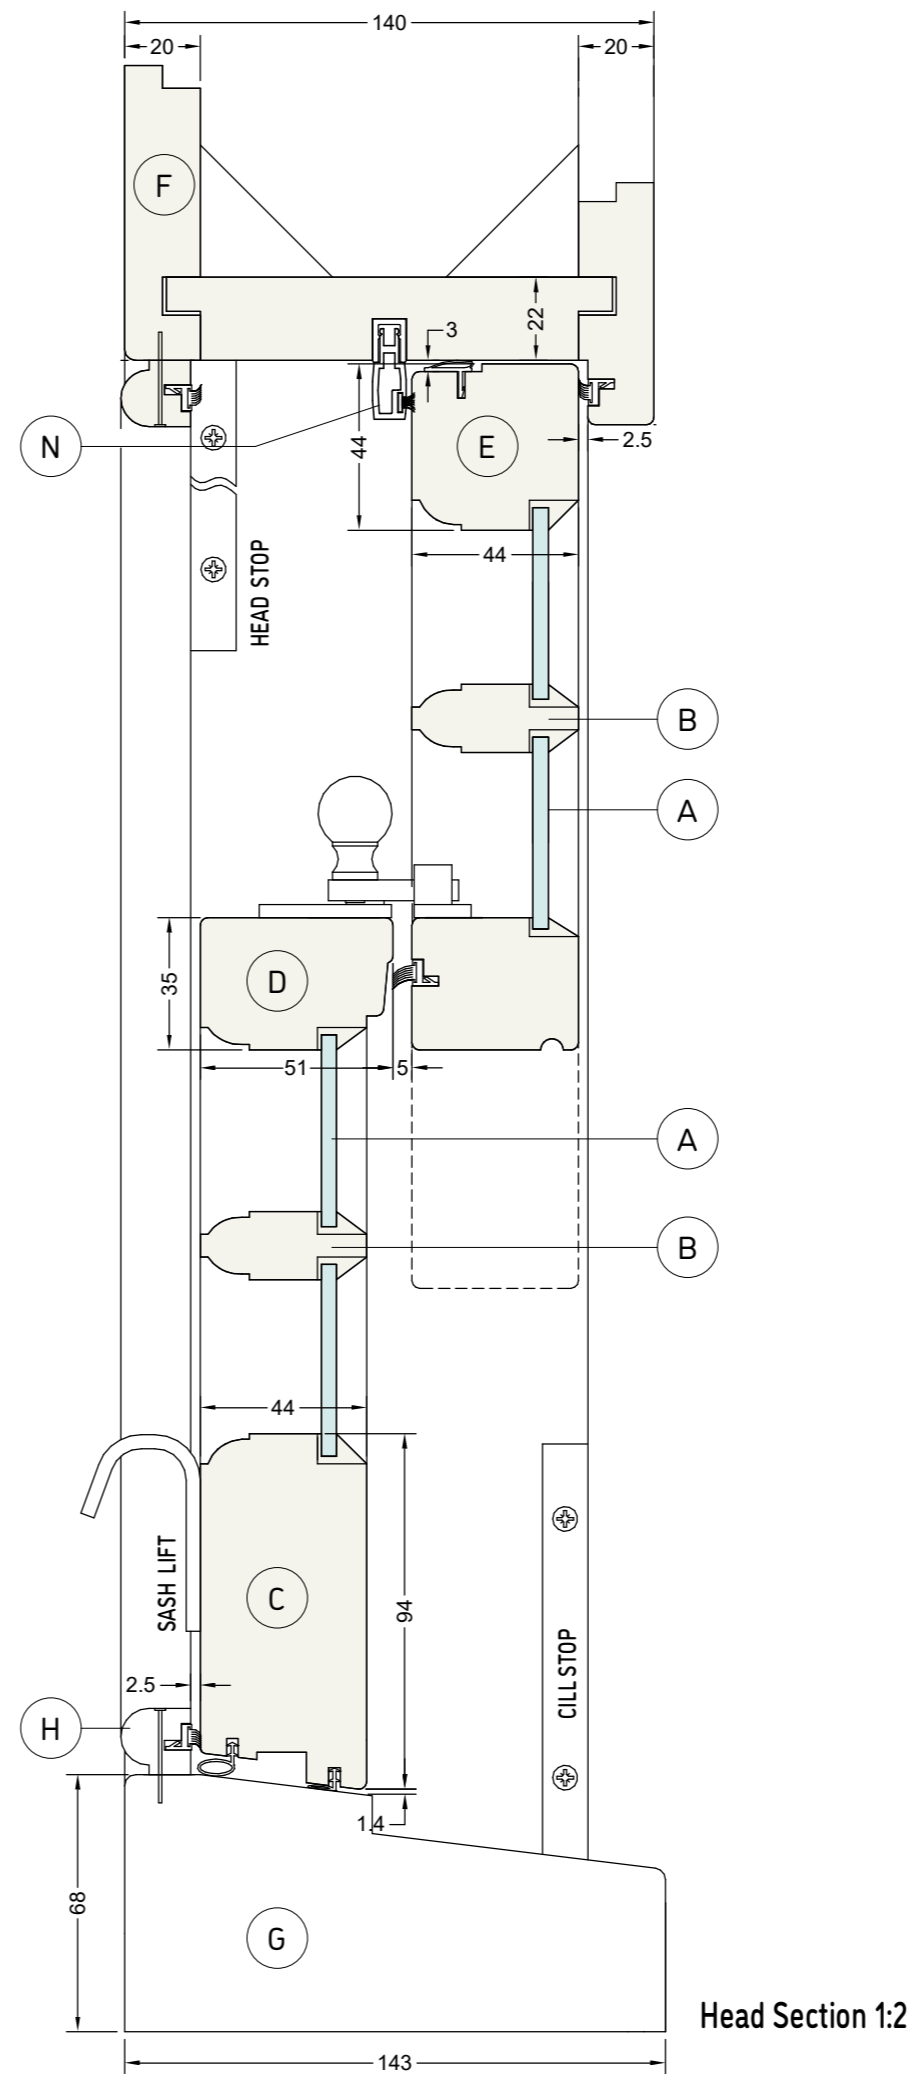

Head Section 1:2

Notes

- A 4mm clear float glass
- B 'Ovolo' mould glazing bar
- C Bottom Rail - 94mm
- D Meeting Rail
- E Top Rail - 44mm
- F Inside Head - Can be reduced down to 25mm
- G Hardwood Sill - 68mm x 143mm
- H Staff Bead
- N Parting Bead



**BOURNE ARCHITECTS**

bourne-architects.co.uk

6a Godson Street, London, N1 9GZ

T: 0333 444 0424

E: info@bourne-architects.co.uk




These drawings are prepared and intended for the sole purpose of obtaining regulatory approval and are not to be used for construction or for any other unauthorized purpose. Do not scale from this drawing. Use figured dimensions only, which are displayed in millimeters unless stated otherwise. All dimension shall be checked. The copyright of the drawing and designs remains with Bourne Architects Ltd.

**44 Craven Road**

Client	D Simion
Our REF	23-15
Date	11/10/2023
Address	44 Craven Road, London W2 3QA
Issue	1.0
Status	-
Scale	@A3 As indicated

**104**

Window Elevation / Head Section

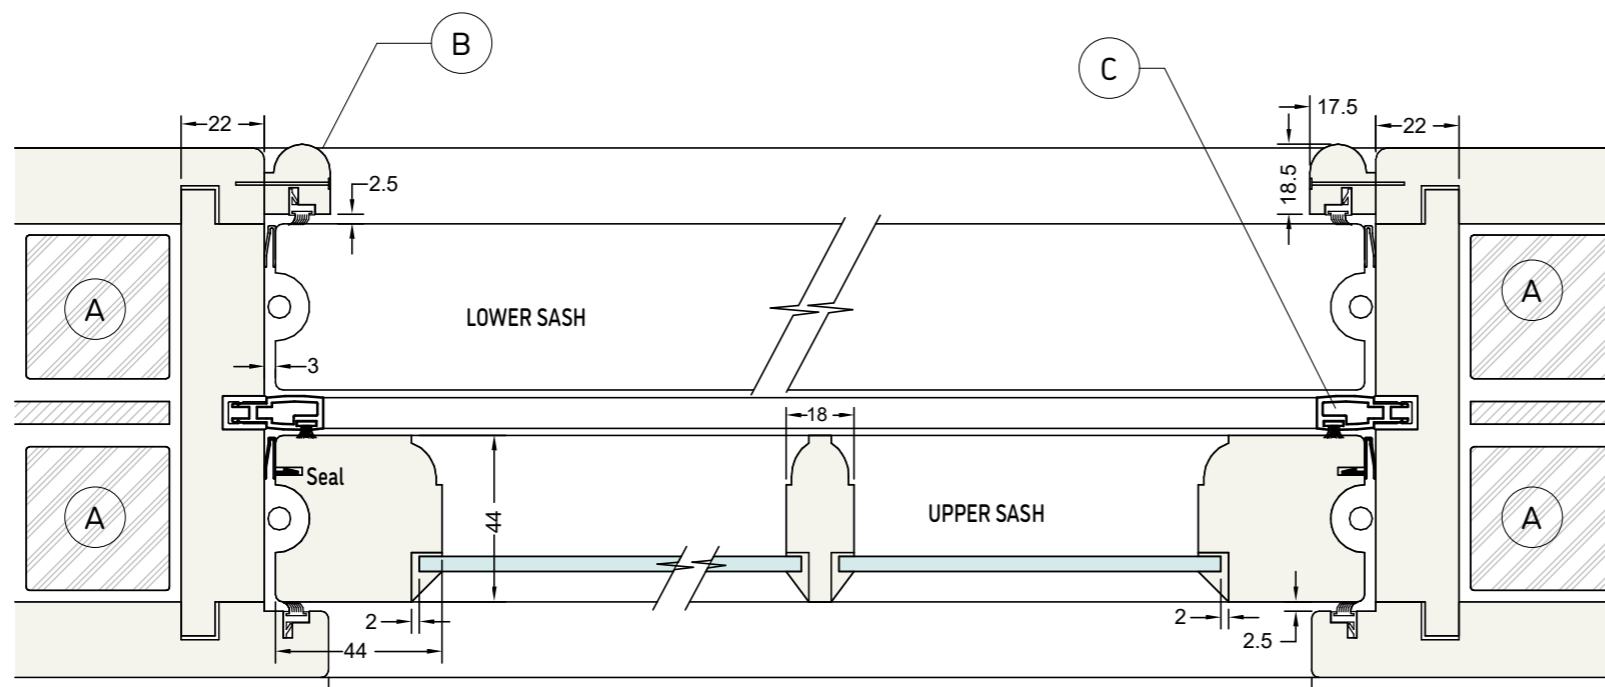

SECTION THROUGH UPPER SASH

Jamb Section 1:2

Notes

- A 38X38 mm Weight
- B Timber Staff Bead with Acoustic Brush
- C Parting Bead with Acoustic Brush

SPECIFICATION

**Timber:**

The timber for new sashes is Accoya.

**Glass:**

The sashes will be fitted with 4mm Single Glazed



**BOURNE ARCHITECTS**

bourne-architects.co.uk

6a Godson Street, London, N1 9GZ

T: 0333 444 0424  
E: info@bourne-architects.co.uk



These drawings are prepared and intended for the sole purpose of obtaining regulatory approval and are not to be used for construction or for any other unauthorized purpose. Do not scale from this drawing. Use figured dimensions only, which are displayed in millimeters unless stated otherwise. All dimension shall be checked. The copyright of the drawing and designs remains with Bourne Architects Ltd.

**44 Craven Road**

Client	D Simion
Our REF	23-15
Date	11/10/2023
Address	44 Craven Road, London W2 3QA
Issue	1.0
Status	-
Scale	@A3 1:2

**105**

Jamb Section